


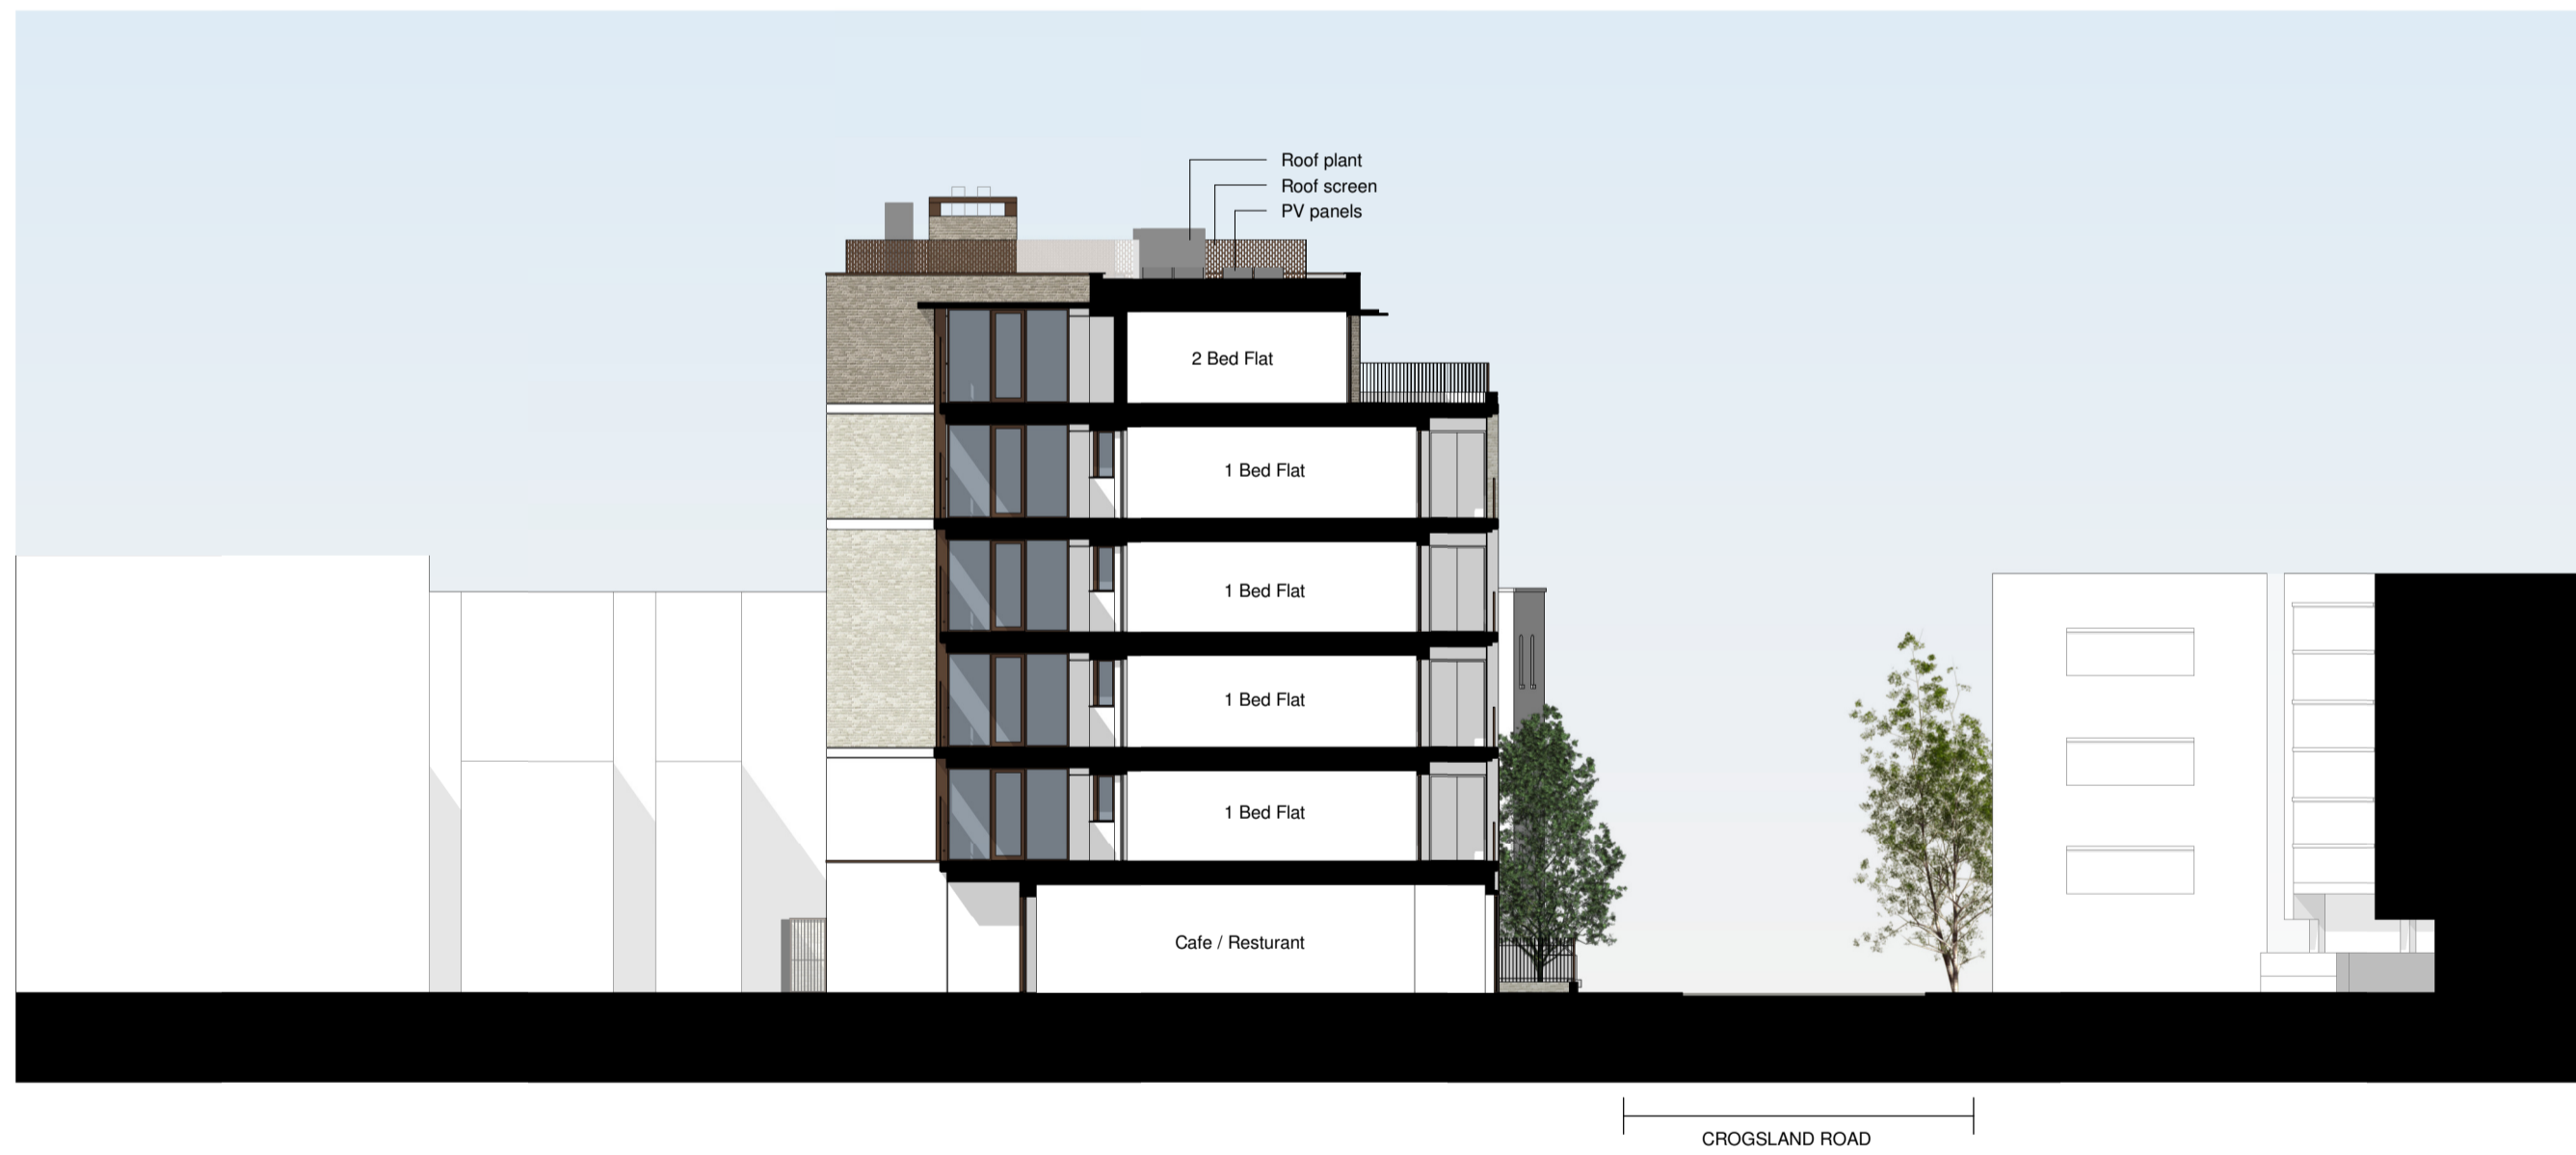


Section AA
1 : 200



Section - BB
1 : 200



Section - CC
1 : 200

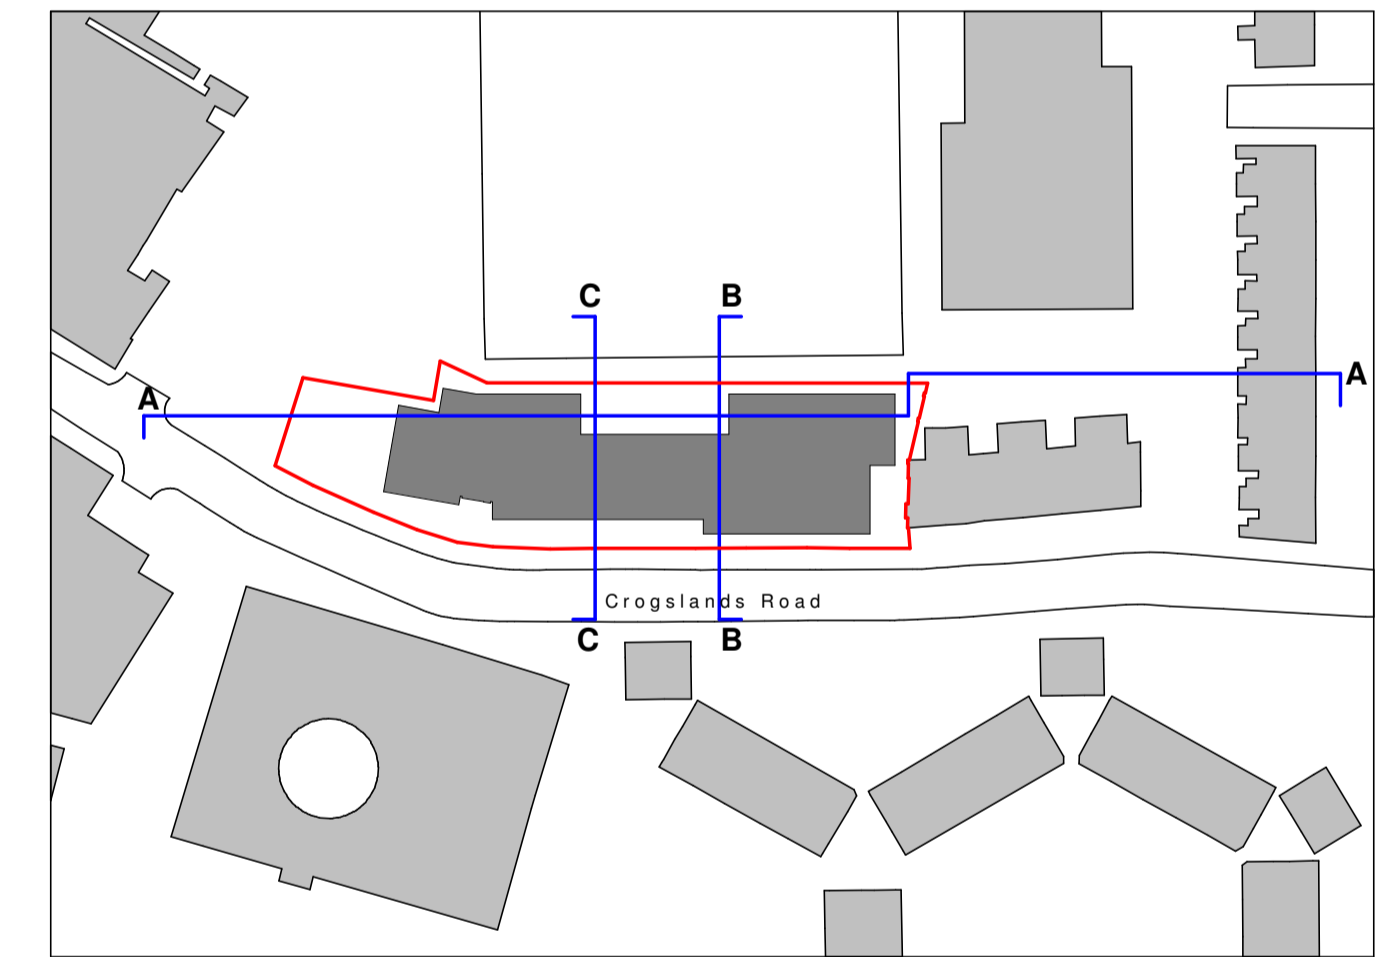

Key Plan - Sections
1 : 1000

