



FIRST FLOOR

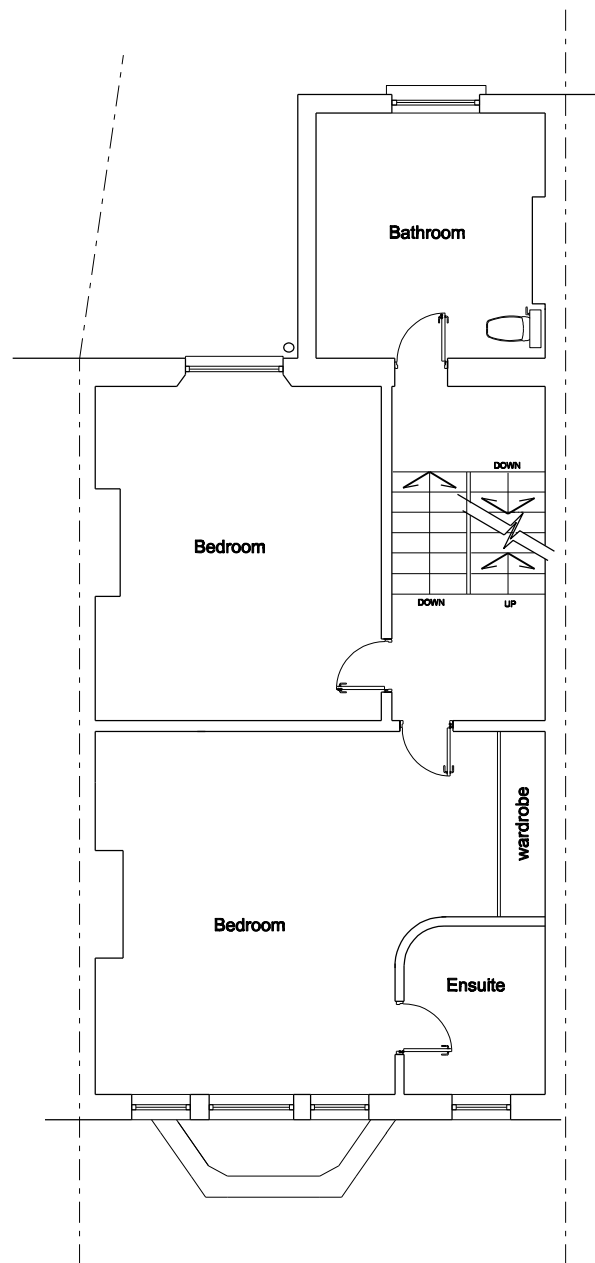

SECOND FLOOR

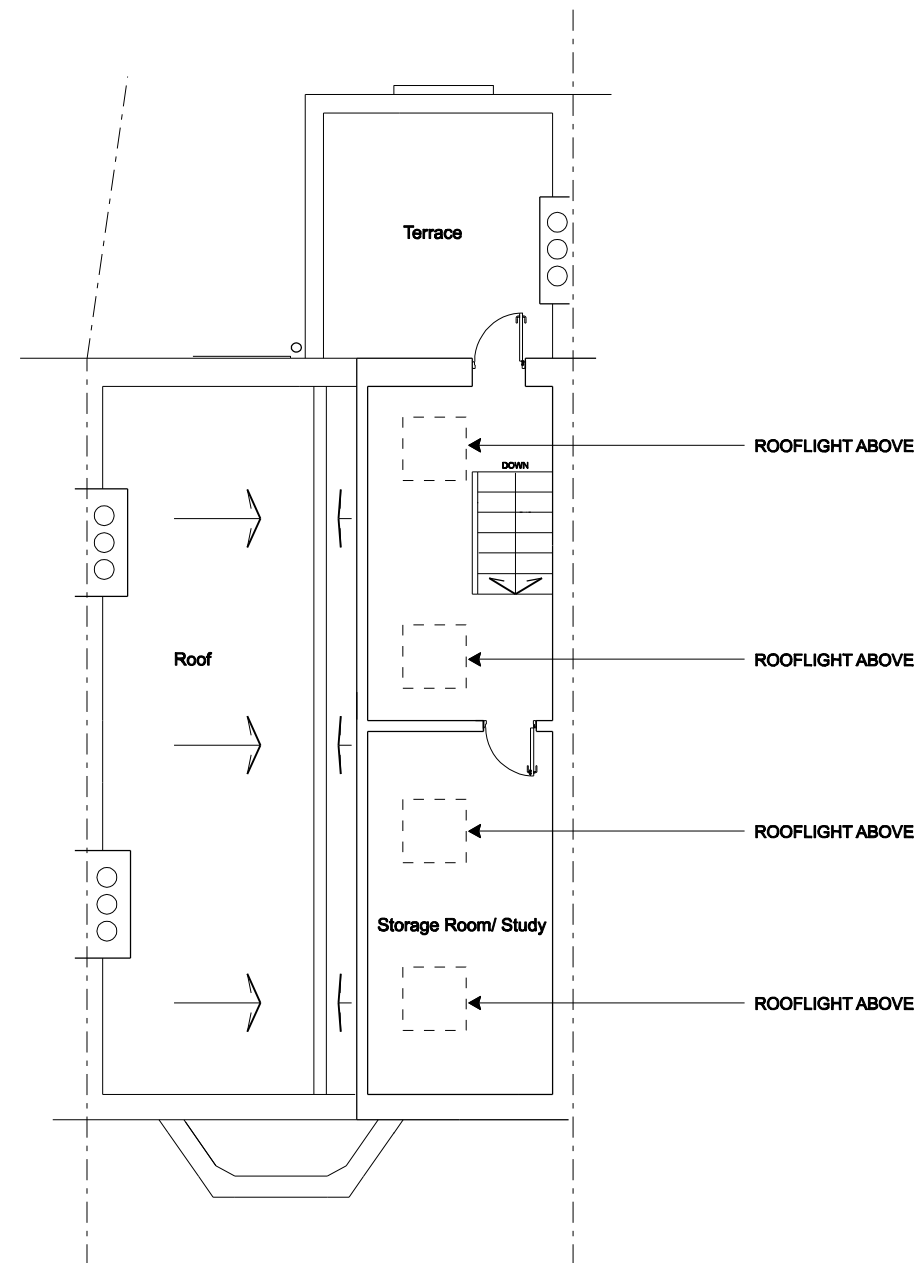

THIRD FLOOR / ROOF



© 2014 FOWLER ARCHITECTS LTD

Rev	Description	Date
	Submitted to Planning	16.03.15

Rev	Description	Date

**General Notes**  
 This drawing is not to scale (unless submitted to planning). All dimensions are in millimetres unless otherwise stated & shall be verified on site before proceeding with implementation or purchase.  
 This drawing must be read in conjunction with all relevant consultant and specialist supplier information & must be read in conjunction with all Fowler Architects drawings, schedules and specifications and planning decision notices.  
 All Structural details shown must be checked with the latest engineers information  
 All Damp proofing information shown must be checked with the specialist installer & their specifications  
 Planning Conditions stated in X must be followed  
 It is the Contractors responsibility to contact Building Control for relevant & necessary site inspections

STATUS:  
**Planning**

CLIENT / APPLICANT:  
**Daniel Bethlehem**

SITE:  
**26 Winchester Road, London NW3 3NT**

**FOWLER ARCHITECTS LTD**  
 TEL: +44 (0)20 7193 0724 EMAIL: INFO@FOWLERARCHITECTS.CO.UK  
 WEB: WWW.FOWLERARCHITECTS.CO.UK

DESIGNED & CHECKED AF	SCALE 1:100	ORIGINAL SIZE A3
DRAWN AF	DRG NO. 125/P/02/004	DATE 16.03.15
TITLE Existing Plans 2 of 2		REV