



FIRST FLOOR

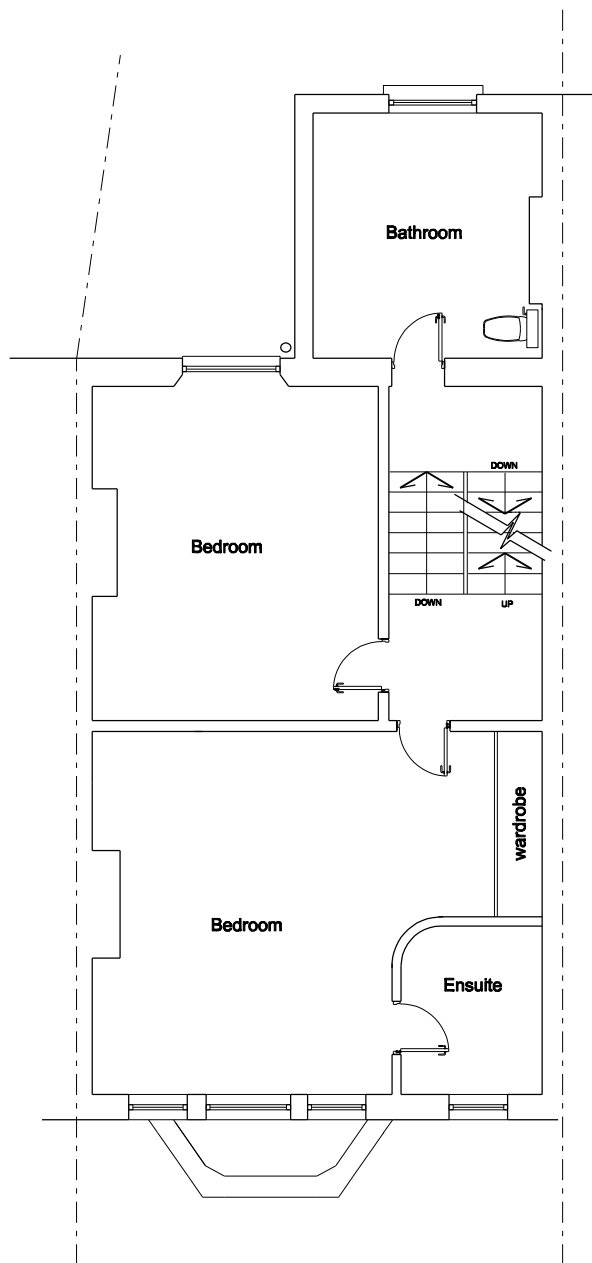

SECOND FLOOR

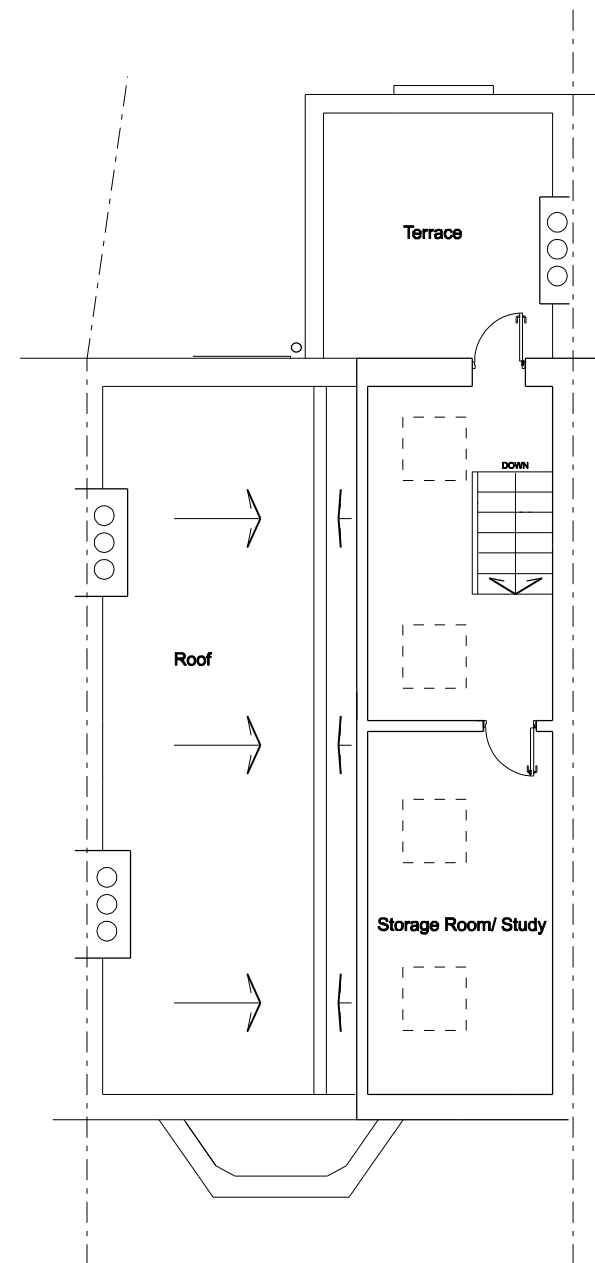

THIRD FLOOR / ROOF



© 2014 FOWLER ARCHITECTS LTD

Rev	Description	Date
	Submitted to Planning	16.03.15

Rev	Description	Date

General Notes
 This drawing is not to scale (unless submitted to planning). All dimensions are in millimetres unless otherwise stated & shall be verified on site before proceeding with implementation or purchase.
 This drawing must be read in conjunction with all relevant consultant and specialist supplier information & must be read in conjunction with all Fowler Architects drawings, schedules and specifications and planning decision notices.
 All Structural details shown must be checked with the latest engineers information
 All Damp proofing information shown must be checked with the specialist installer & their specifications
 Planning Conditions stated in X must be followed
 It is the Contractors responsibility to contact Building Control for relevant & necessary site inspections

STATUS:
Planning

CLIENT / APPLICANT:
Daniel Bethlehem

SITE:
26 Winchester Road, London NW3 3NT

FOWLER ARCHITECTS LTD
 TEL: +44 (0)20 7193 0724 EMAIL: INFO@FOWLERARCHITECTS.CO.UK
 WEB: WWW.FOWLERARCHITECTS.CO.UK

DESIGNED & CHECKED AF	SCALE 1:100	ORIGINAL SIZE A3
DRAWN AF	DRG NO. 125/P/02/006	DATE 16.03.15
TITLE Proposed Plans 1 of 2		REV