



GROUND FLOOR PLAN AS EXISTING

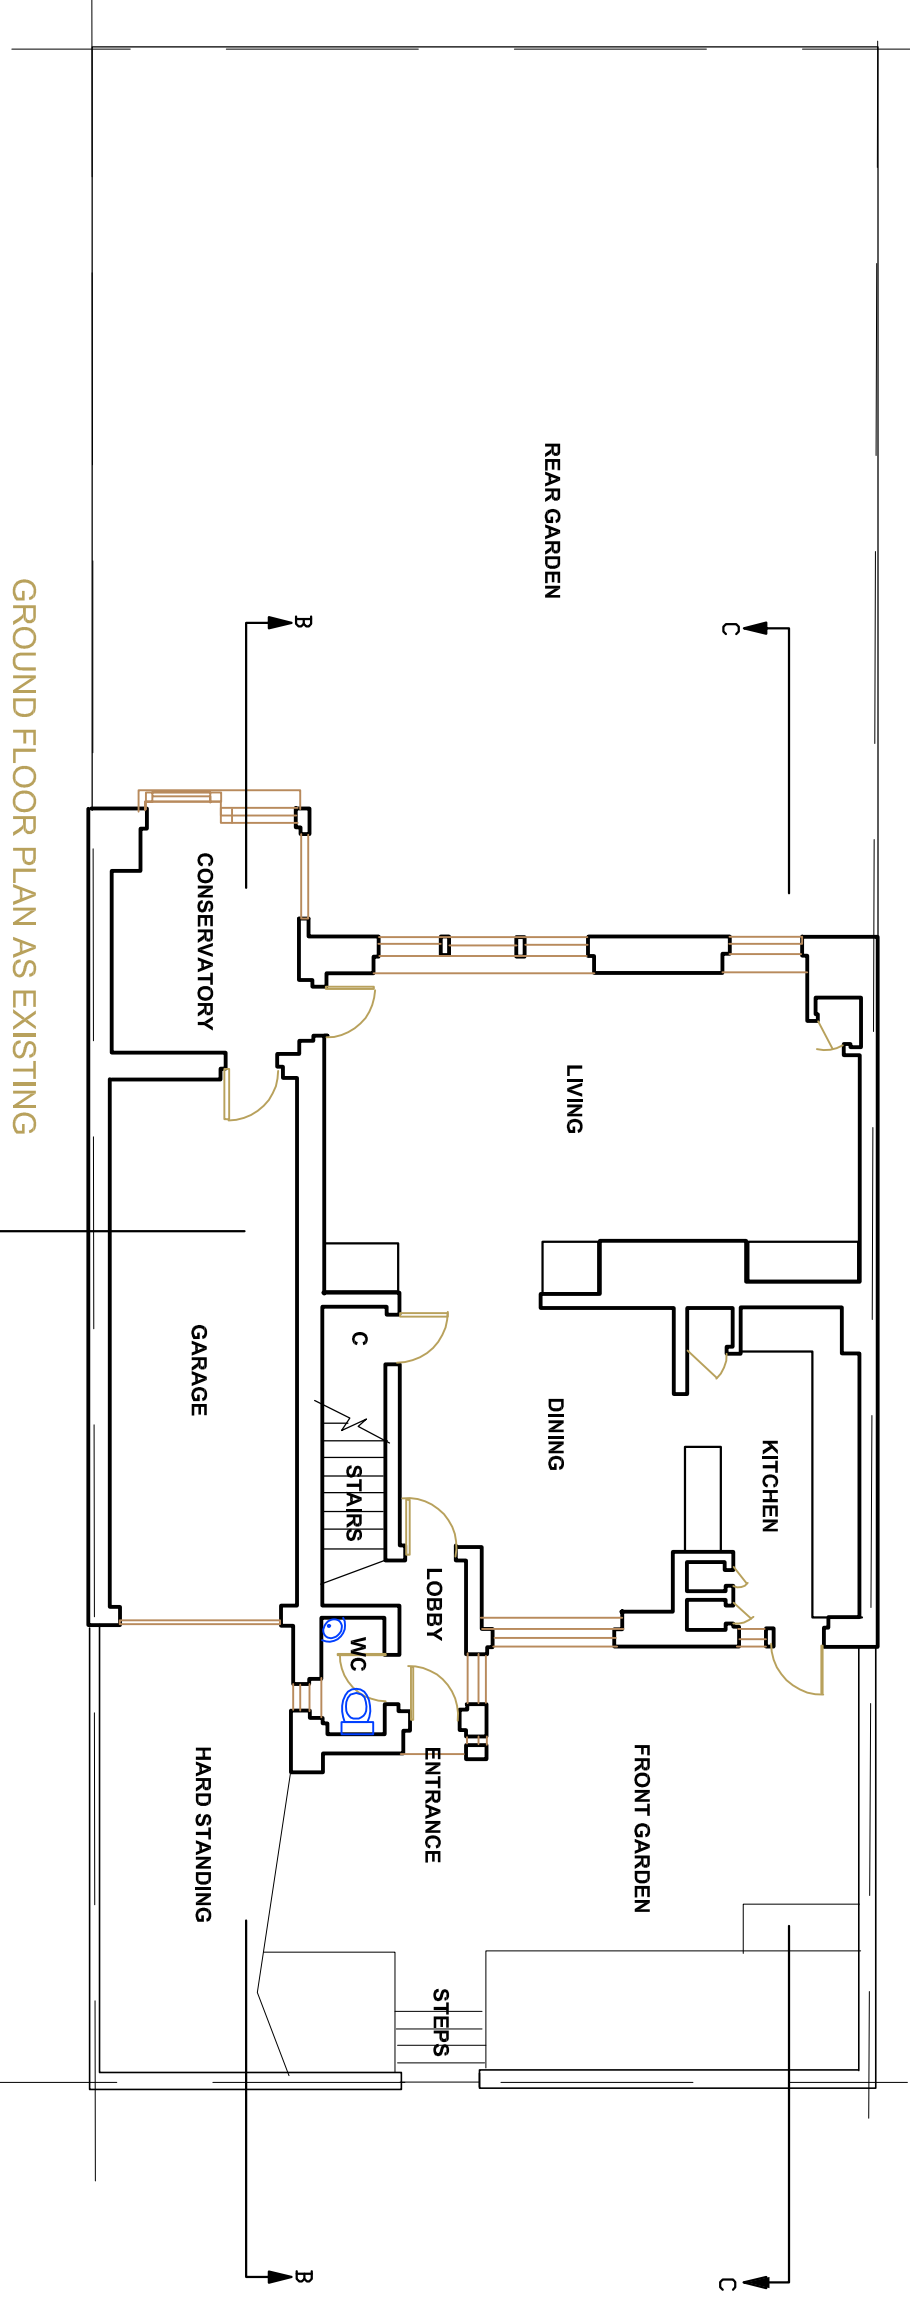

FIRST FLOOR PLAN AS EXISTING

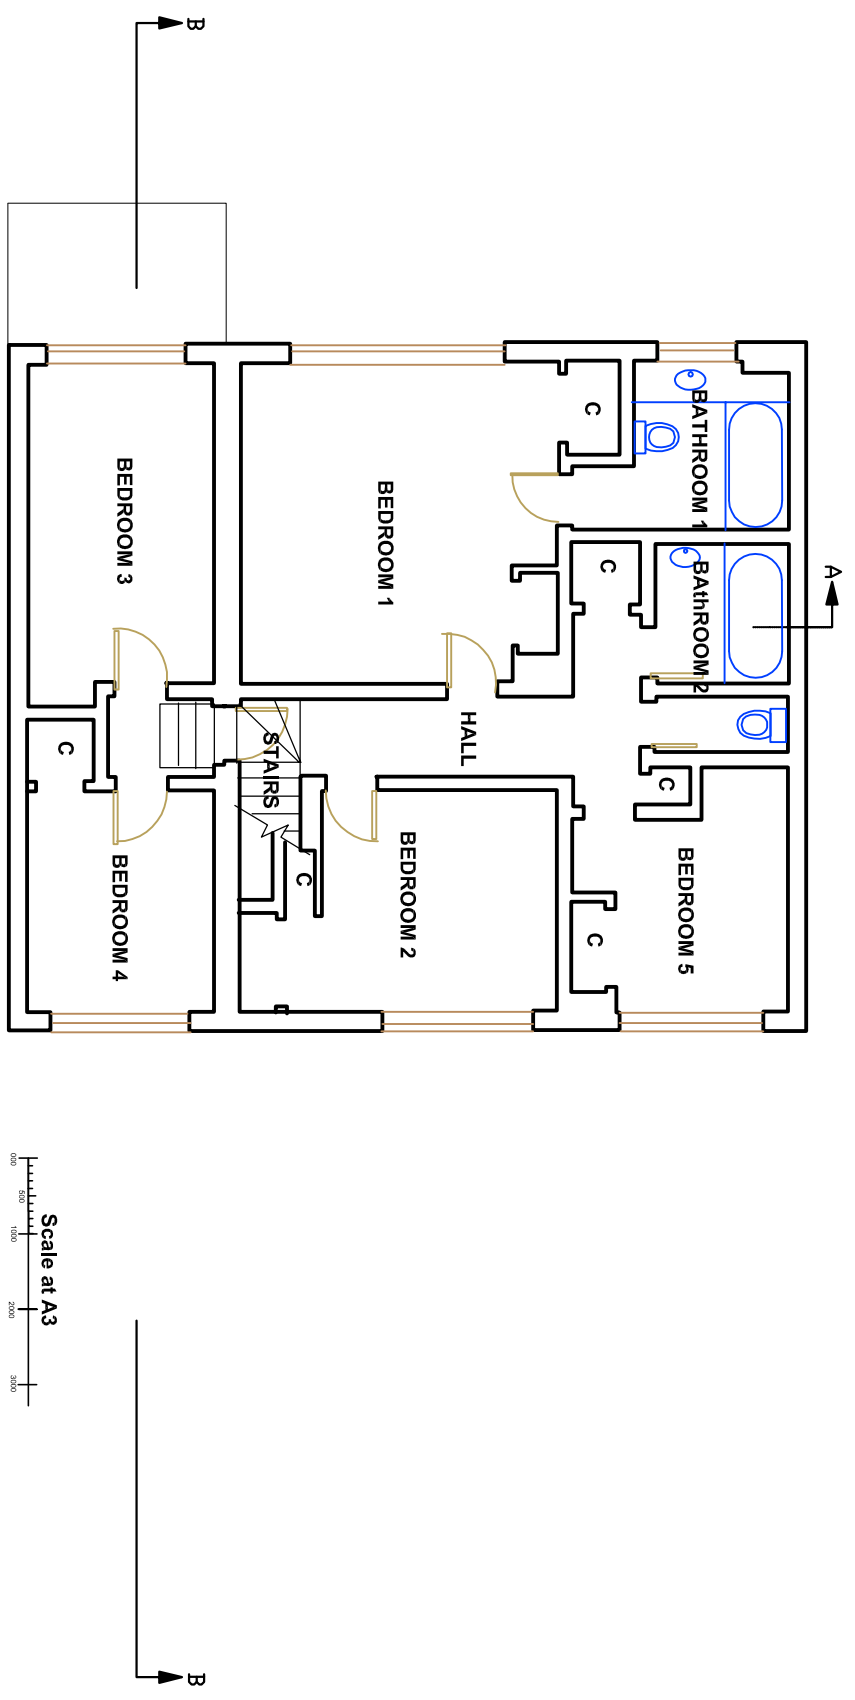

Scale at A3
0 500 1000 2000 3000