



\*FENCE CANNOT BE SEEN FROM PUBLIC REALM OR SURROUNDING PROPERTIES

2.1M FENCE. MATERIALS UNSPECIFIED

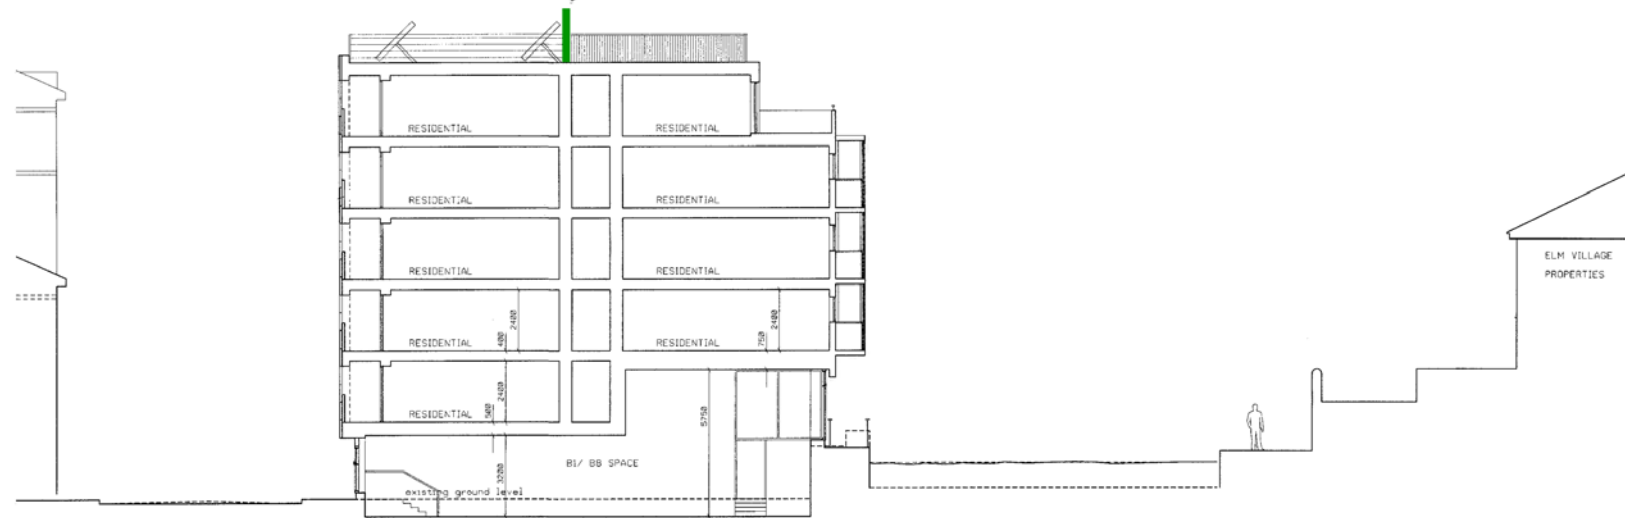


BLOCK A SECTION LOOKING WEST


2.1M FENCE. MATERIALS UNSPECIFIED

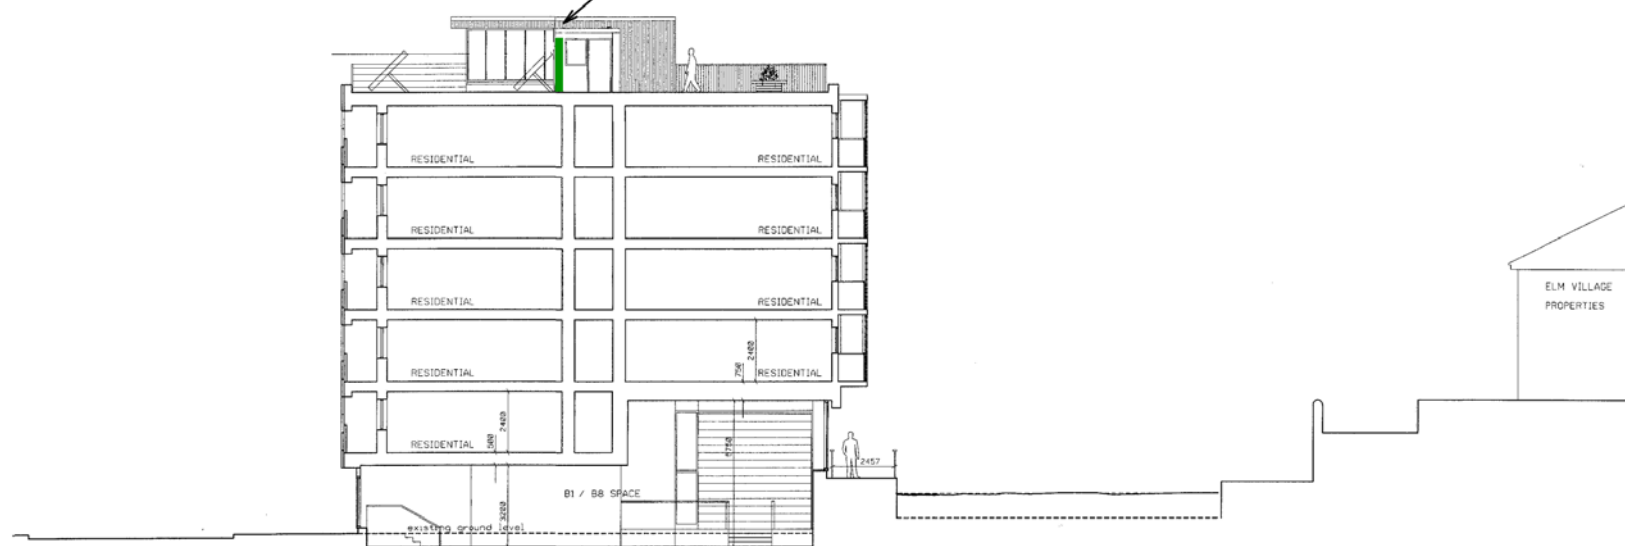

BLOCK B SECTION LOOKING WEST

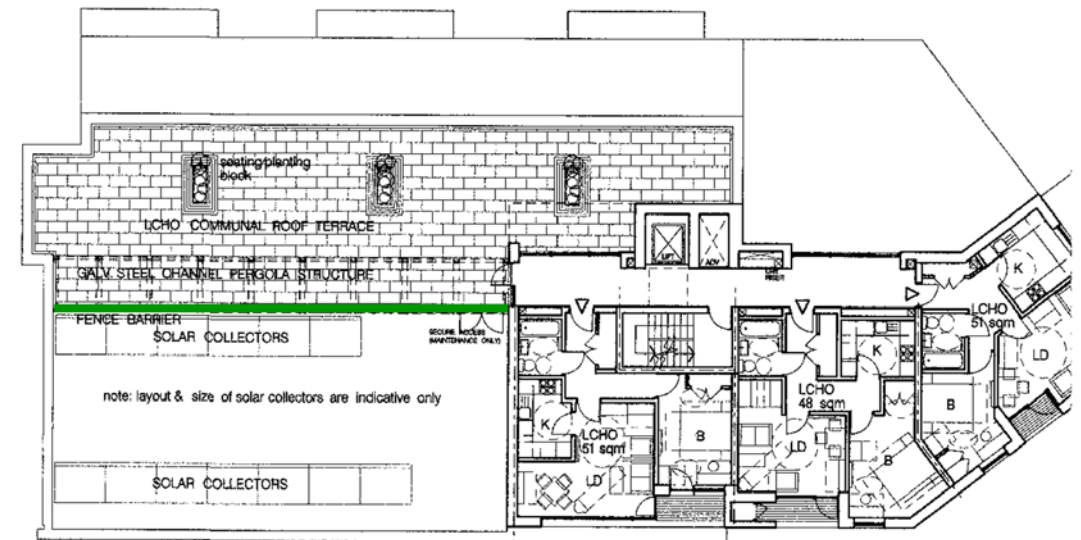

BLOCK A ROOF LEVEL 5 PLAN

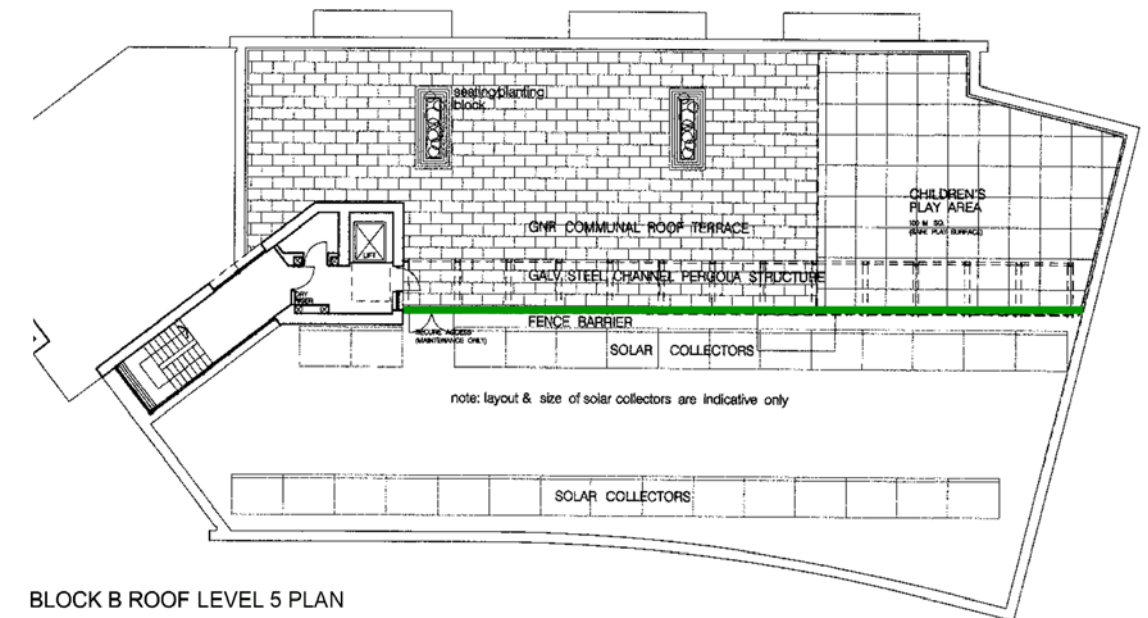

BLOCK B ROOF LEVEL 5 PLAN

KEY PLAN



 PROPOSED AMENDED FENCE

Revisions:			Revisions:		
Suffix	Date	Drawn by	Suffix	Date	Drawn by

# NON-MATERIALS AMENDMENT

<p>Job Name: 22 24 ST PANCRAS WAY LONDON NW1 09Y</p>	<p>Job Ref:   Drawing number: AL(00)32</p>
<p>Drawing Title: NON MATERIAL AMENDMENT : SOLAR COMPOUND FENCE APPROVED PLANS AND SECTIONS</p>	
<p>Scale: NTS@A3   Date: 02/2015   Drawn: RM   Checked: PW</p>	<p>Revision: -</p>

  
 european urban  
 architecture  
 4TH FLOOR, SOPHIA HOUSE  
 32-34 FEATHERSTONE STREET, LONDON, EC1Y 2BJ  
 TEL: 020 7250-0090 FAX: 020 7250-0993  
 www.europeanurban.com