
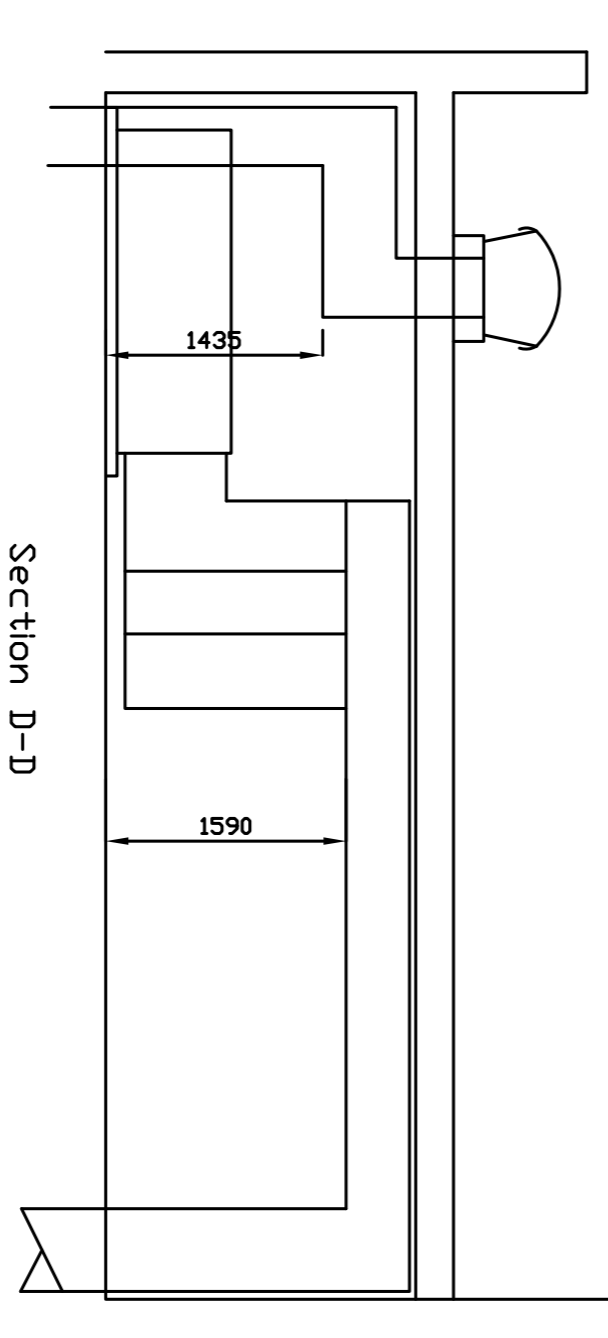
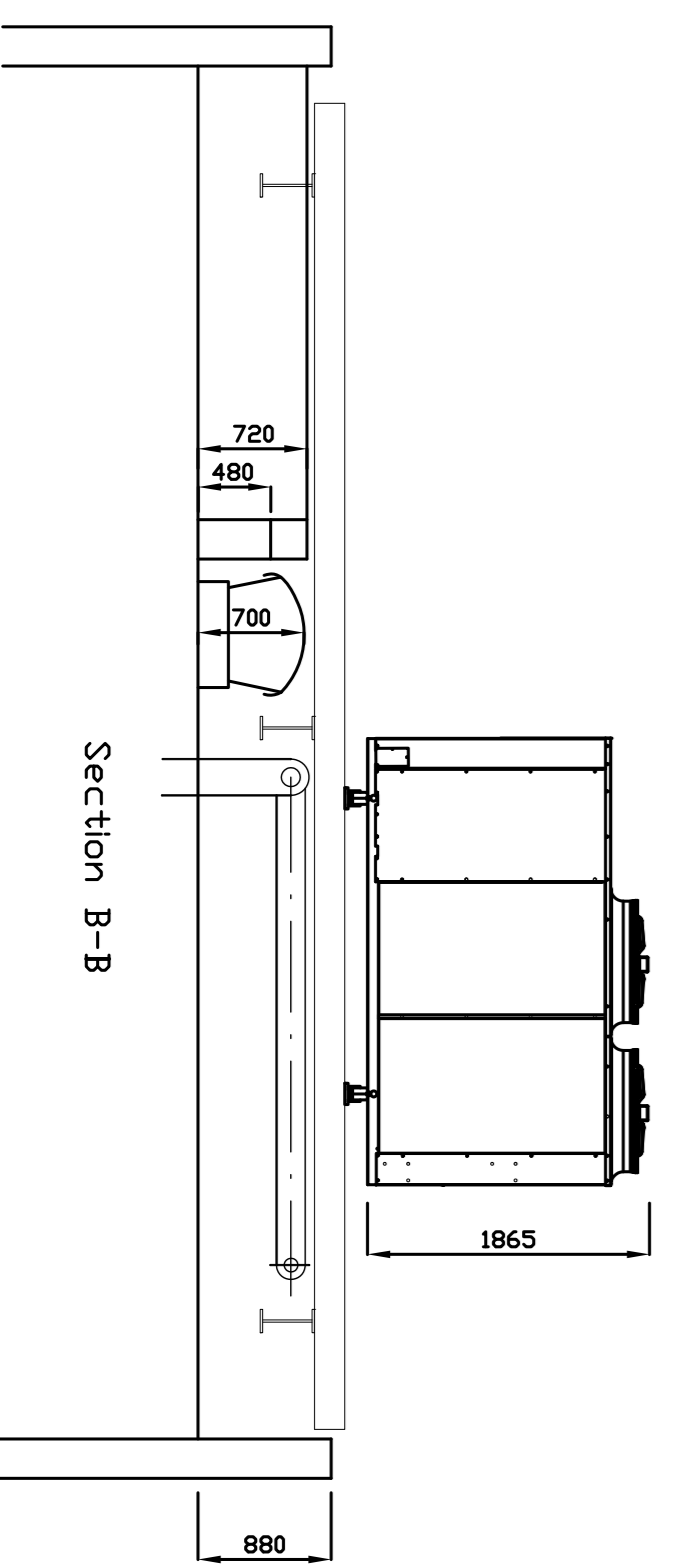
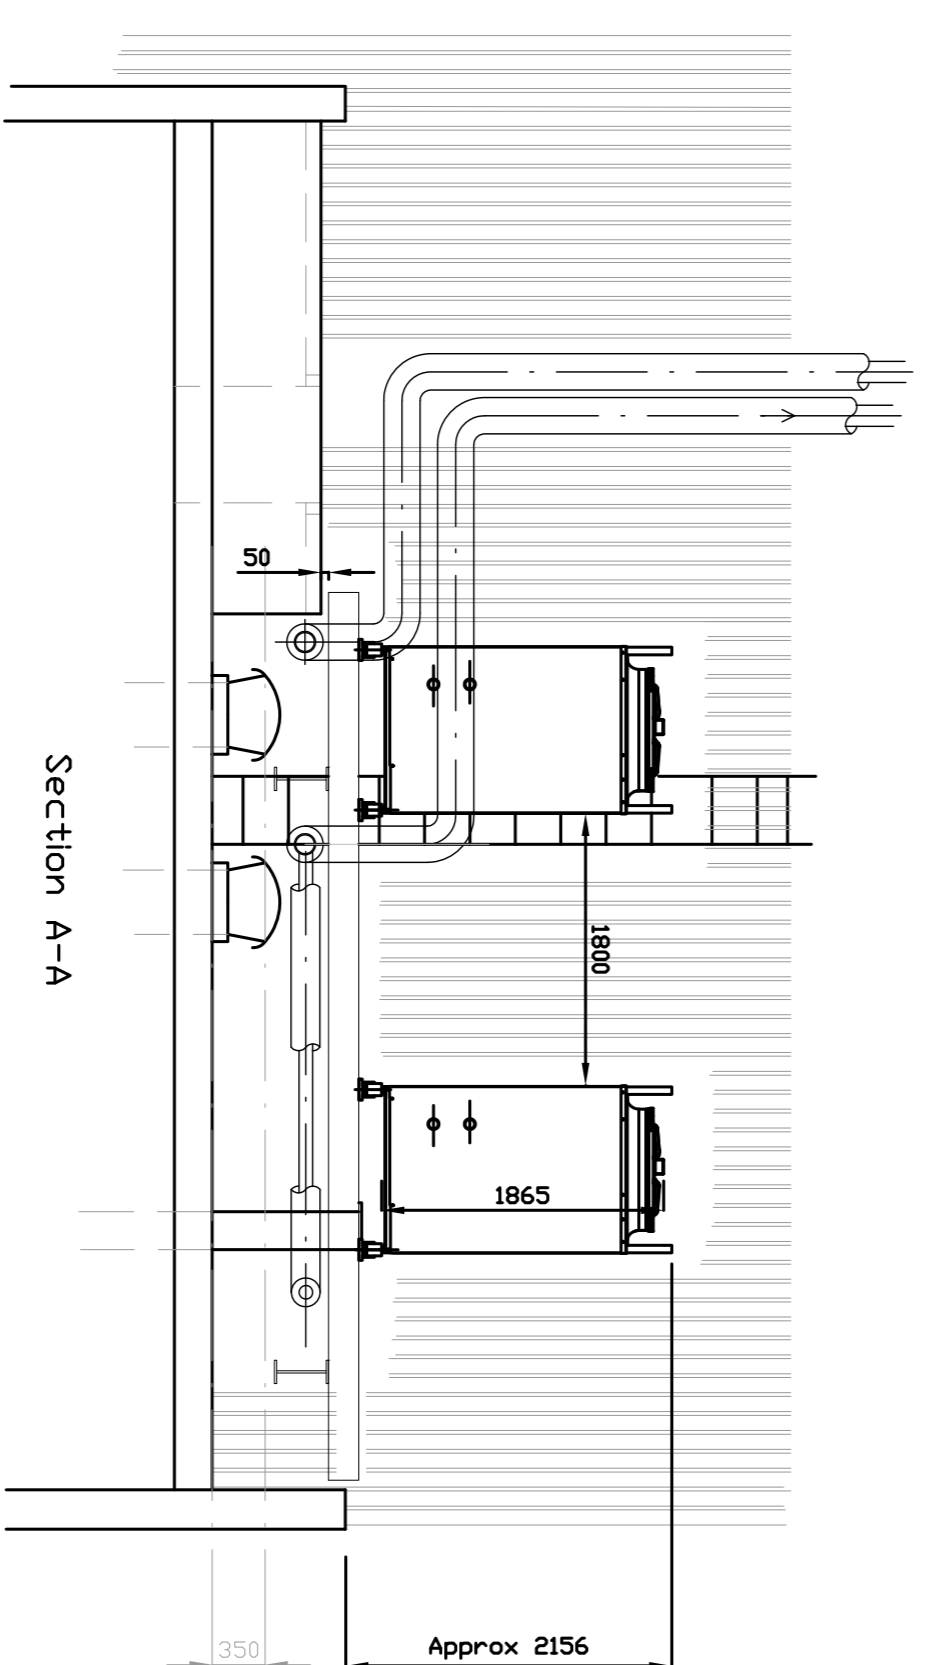
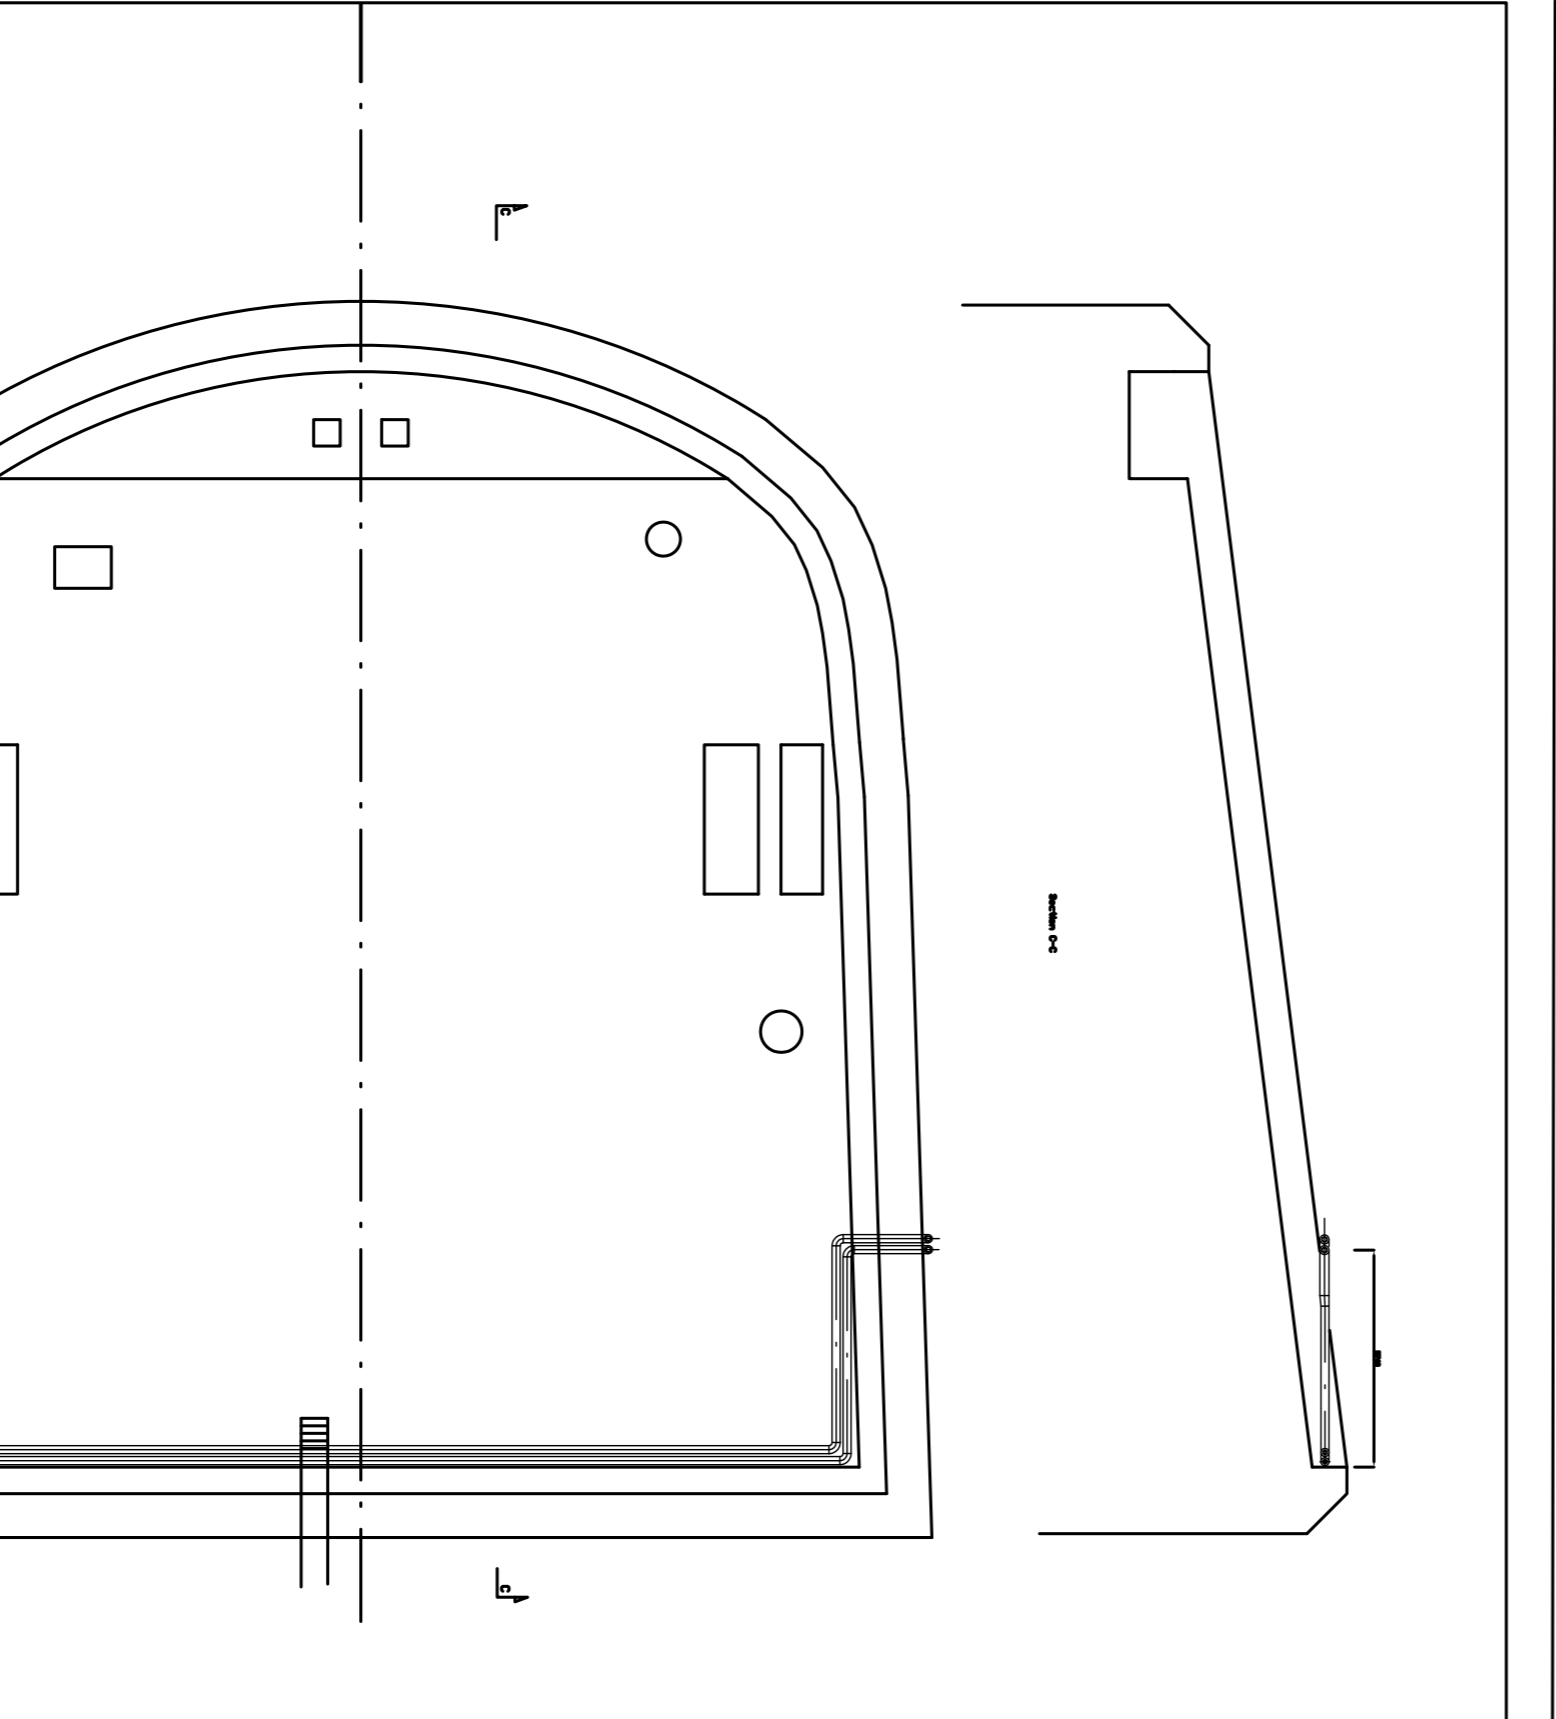
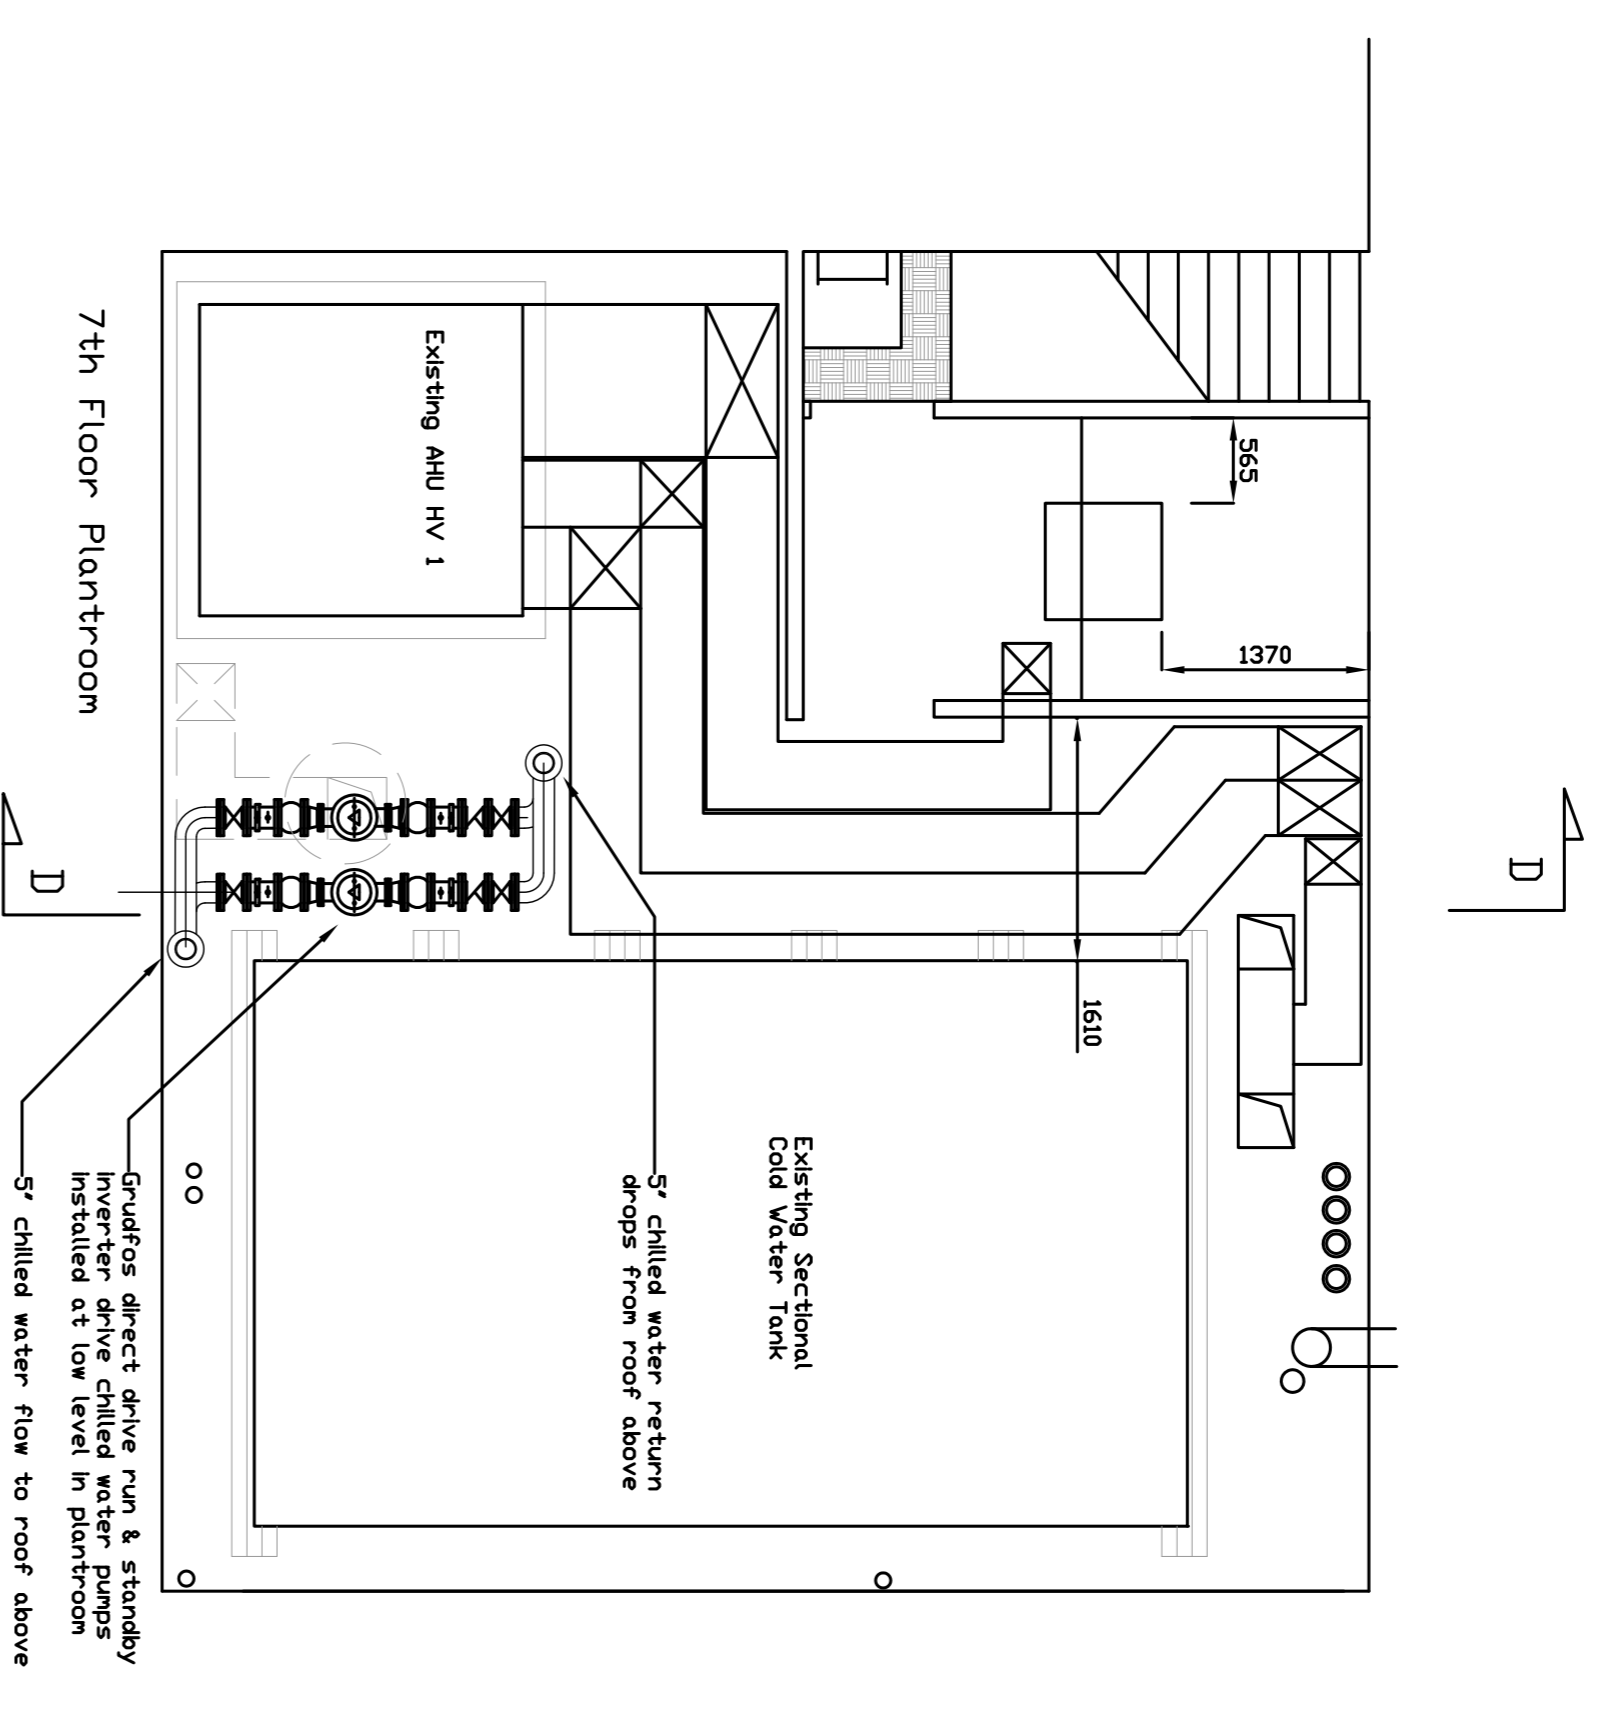



Scale 1:50 @ A1

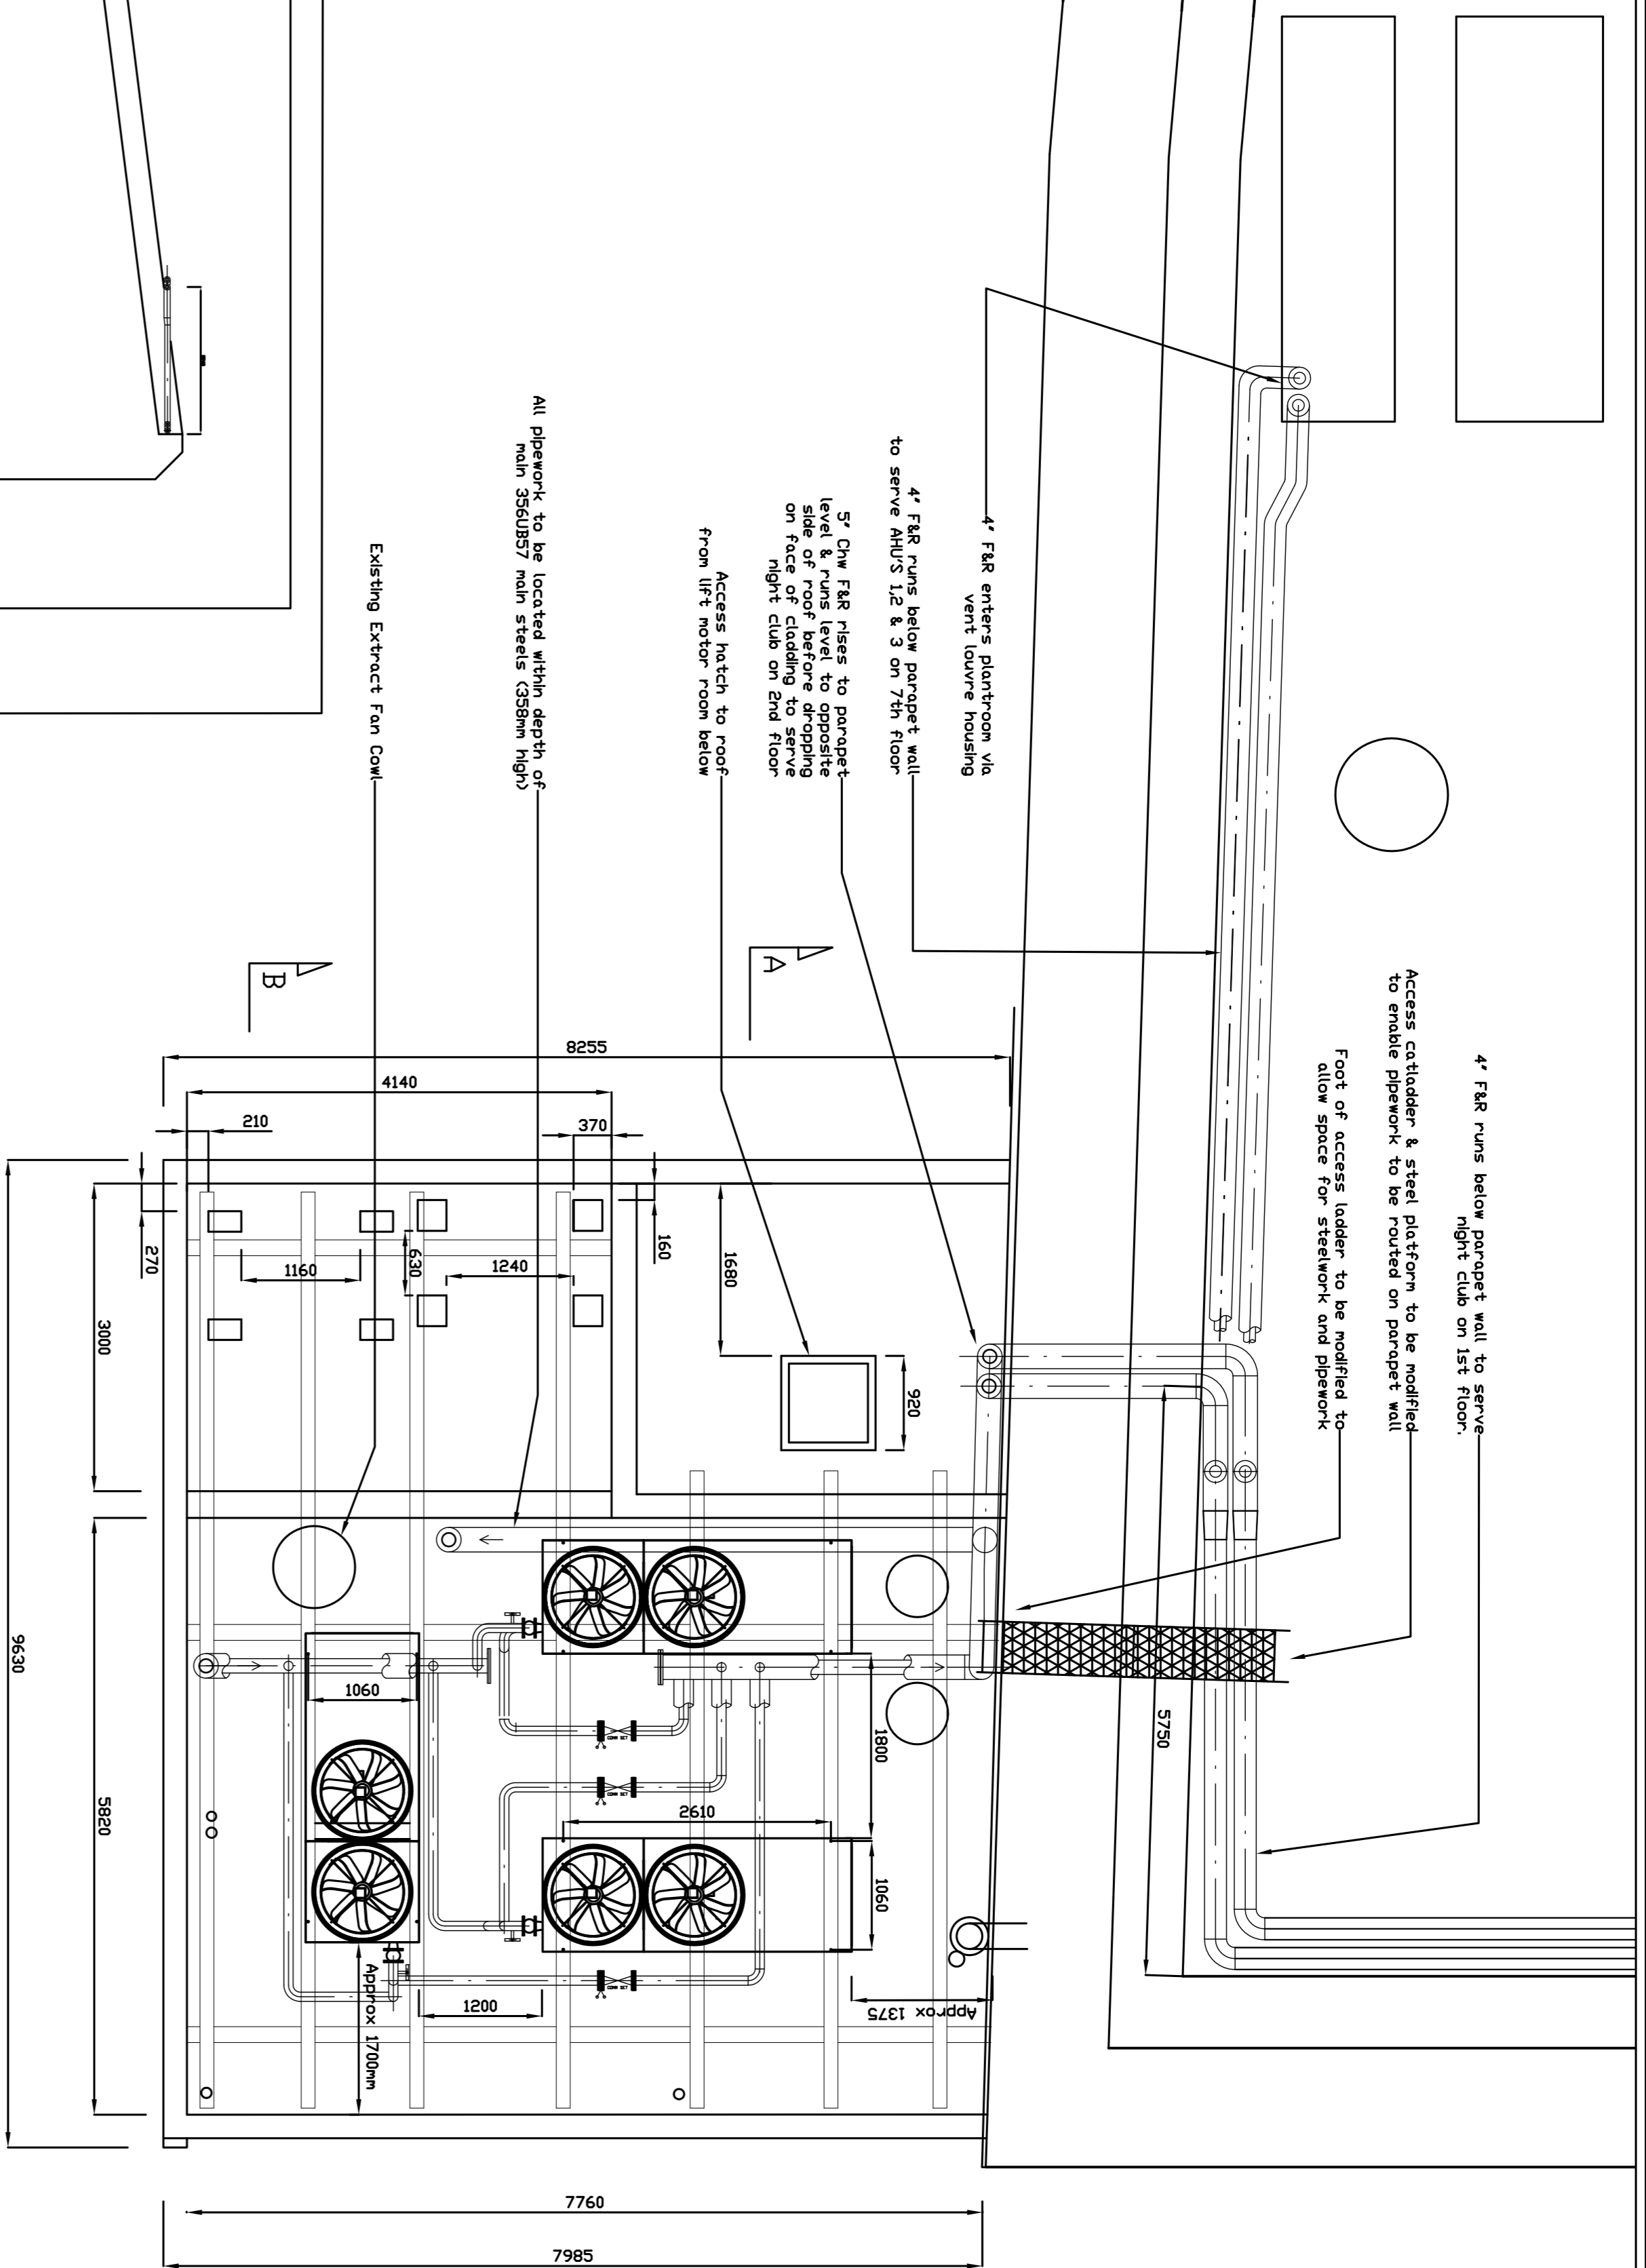

Scale 1:200 @ A1

 <b>comfort</b> Comfort Service & Maintenance Ltd Ingfield surrey rh7 6le		<b>Title:</b> Proposed chiller compound and plantroom layout		<b>Project:</b> New London Theatre	
<b>Client:</b> Really Useful Group		<b>Scale:</b> As Shown		<b>Date:</b> 15 Dec 2014	
<b>Status:</b> Preliminary for discussion		<b>Drawn By:</b> MFP		<b>Project No:</b> S11340.3	