


NOTES

IF IN DOUBT ASK. DO NOT SCALE DIRECTLY FROM DRAWING. DO NOT SCALE DIRECTLY FROM AUTOCAD FILE. ALL DIMENSIONS TO BE VERIFIED ON SITE PRIOR TO INSTALLATION OR FABRICATION. PROPOSALS SUBJECT TO ALL NECESSARY STATUTORY AND LANDLORDS CONSENTS. DO NOT KEEP SUPERSEDED DRAWINGS ON SITE.

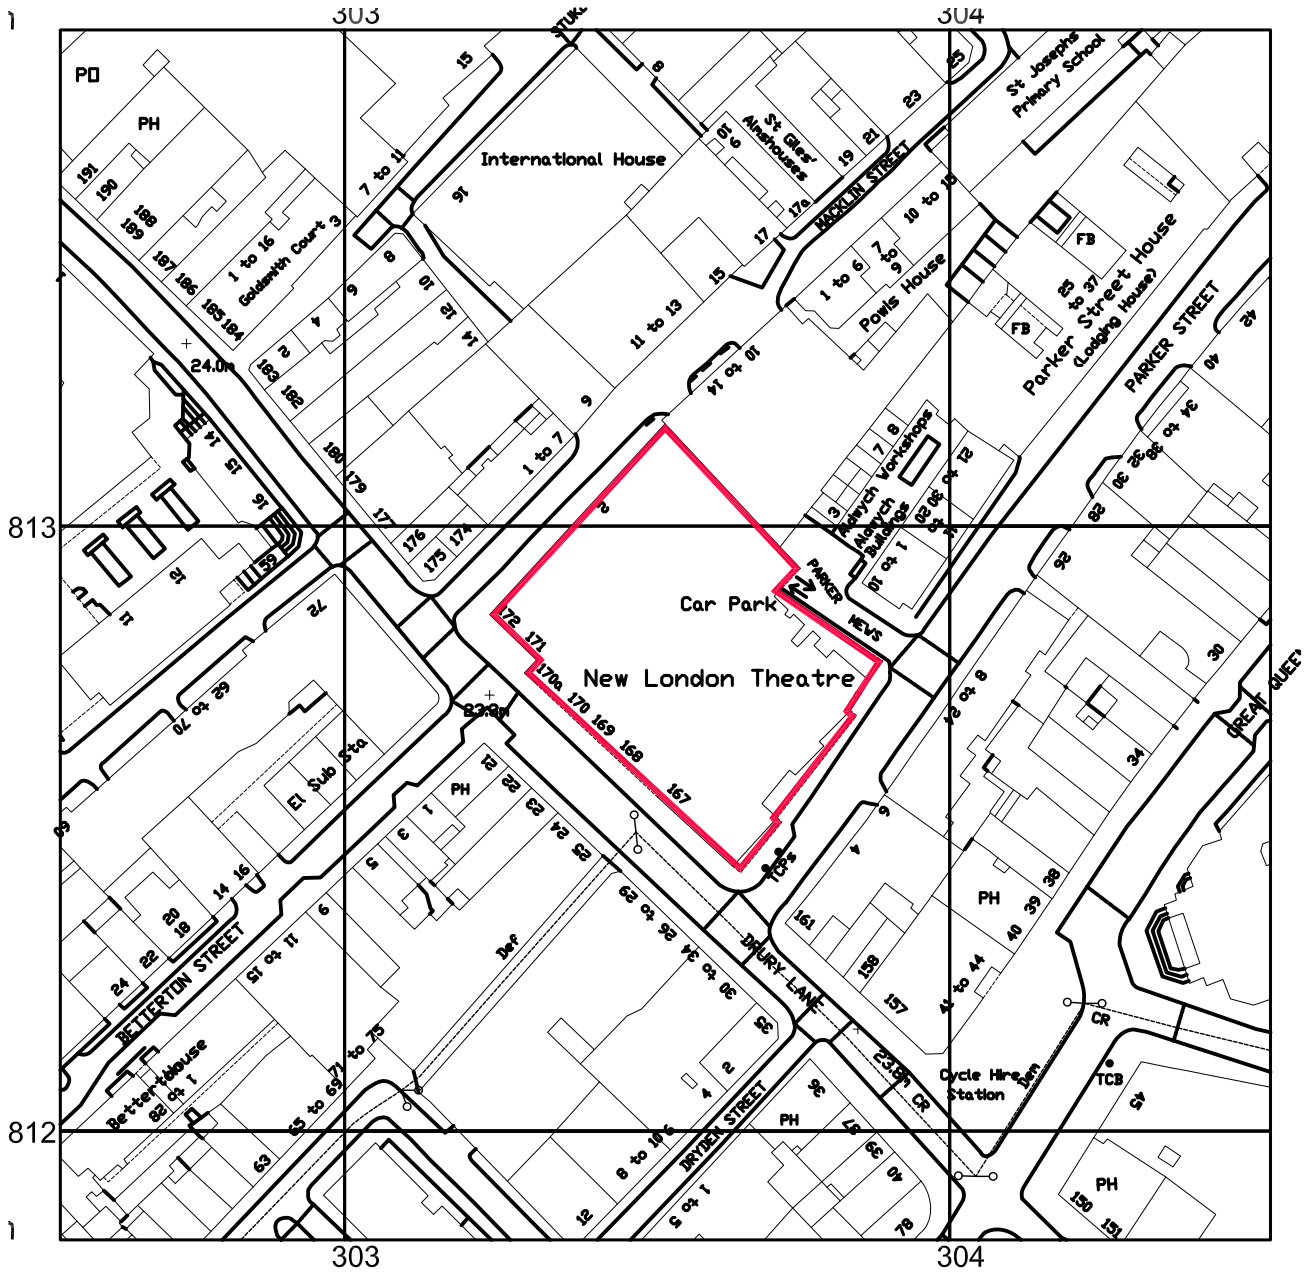

REV.	DESCRIPTION	DATE

MITCHELL PRICE

Chartered Surveyors
Building Surveyors Cost Consultants Project Managers

62 Great Suffolk Street, London, SE1 0BL

T: 020 7633 0752 F: 020 3267 1076

E: stephen.moore@mitchellprice.com

CLIENT:
Really Useful Theatre Group

PROJECT:
New London Theatre
Parker Street
London WC2

TITLE:
Location Plan

SCALE: 1:1250 @ A4 DATE: Feb 15 DRAWN: SPM CHECKED:

JOB NO: 1432 DRG NO: P003 REV: -

COPYRIGHT IN ALL DOCUMENTS AND DRAWINGS SHALL REMAIN THE PROPERTY OF MITCHELL PRICE UNLESS OTHERWISE AGREED IN WRITING BY MITCHELL PRICE. COPYRIGHT IN ANY WORK EXECUTED FROM THESE DOCUMENTS AND DRAWINGS SHALL REMAIN THE PROPERTY OF MITCHELL PRICE UNLESS OTHERWISE AGREED IN WRITING BY MITCHELL PRICE.