
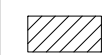
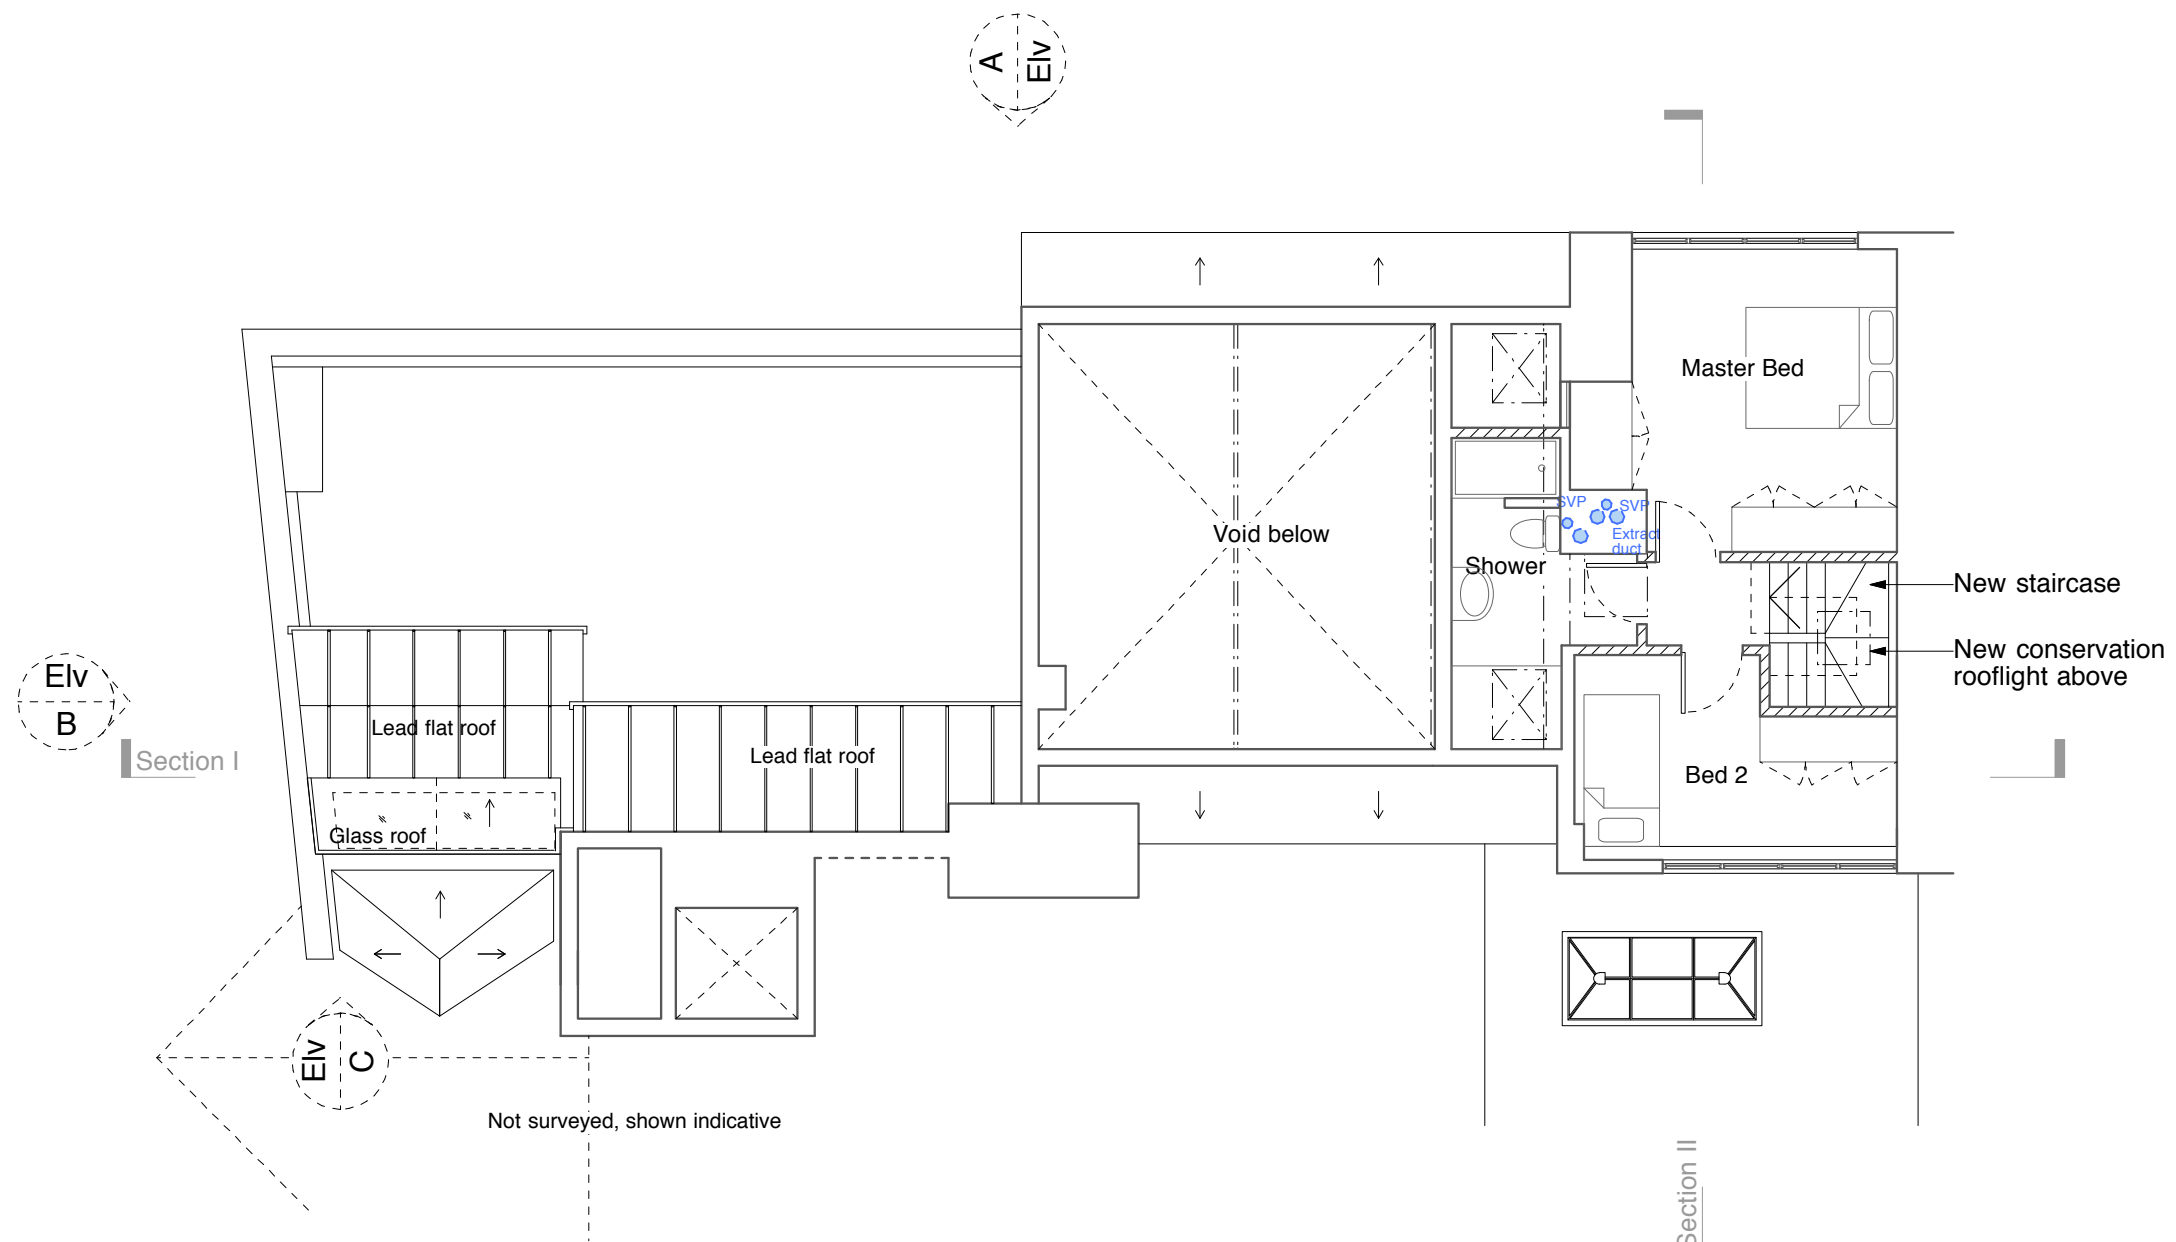
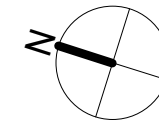


General Notes
 This drawing is for Planning application only
 All dimensions to be verified on site
 To be read in conjunction with all relevant documents
 In the event of discrepancy notify the Architect immediately
 This document is copyright of Hugh Cullum Architects Ltd

Issue Status
 SK Information F Feasibility D Design
 P Permissions S Scheme T Tender
 C Construction E Existing Condition

DRAWING KEY

-  Existing construction
-  Proposed construction



(B) Extension height is lowered, where visible from the street, wall changed to brick, glass lantern replaced with glass roof at West end (10.03.15/YH)
 (A) Design revised (19.02.15/YH)
 (..) Issued for Planning (24.12.14/YH)
 Revision: Information (date/drawn by)