
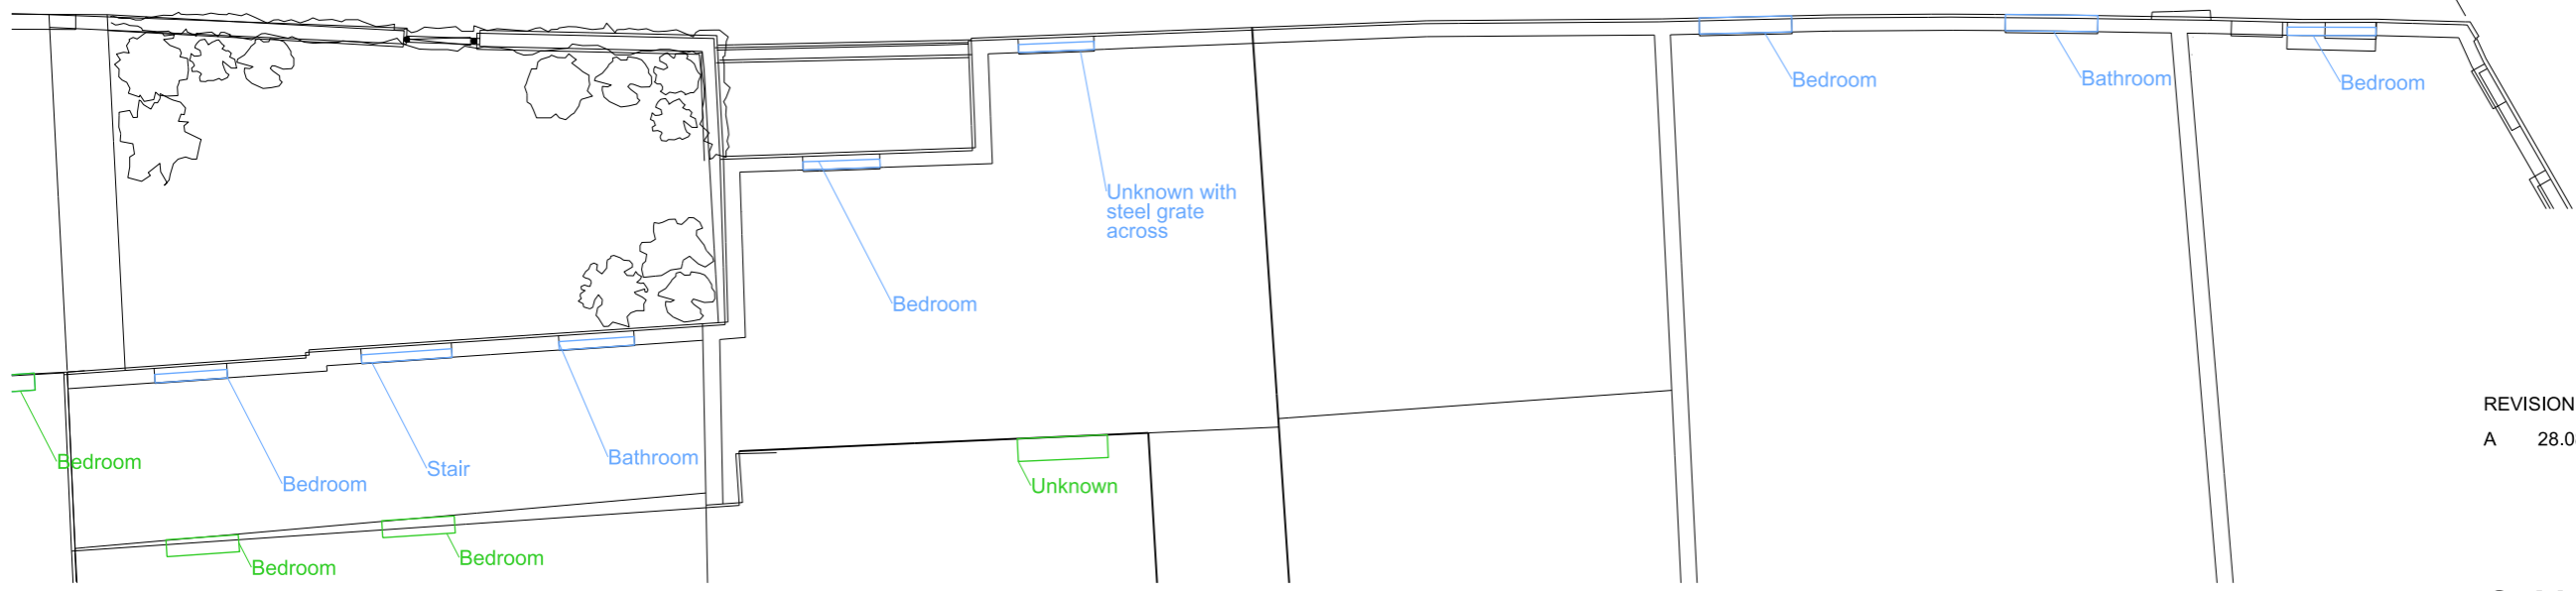


KEY:
 — First Floor Openings
 — Second Floor Openings

COLLEGE LANE

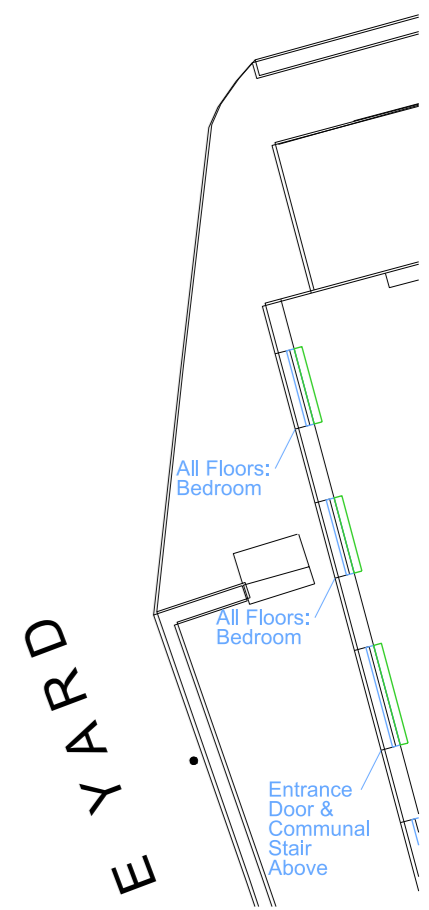

REVISION:
 A 28.08.2014 Tree added in yard and screen extended to provide screening

1-8 COLLEGE YARD, NW5 1NX, LONDON

Proposed Site Layout
 FRIST FLOOR & CONTEXT
 PLANNING APPLICATION JULY 2014

G M L Architects

UNIT 3, 1-4 Christina Street, London, EC2A 4PA
 Tel: 020 7729 9595 Fax: 020 7729 1801 info@gmlarchitects.co.uk
 SCALE: 1:100@A3
 ISSUED FOR: PLANNING
 FIRST ISSUED: 11/07/2014 4129/DA/042 A

