



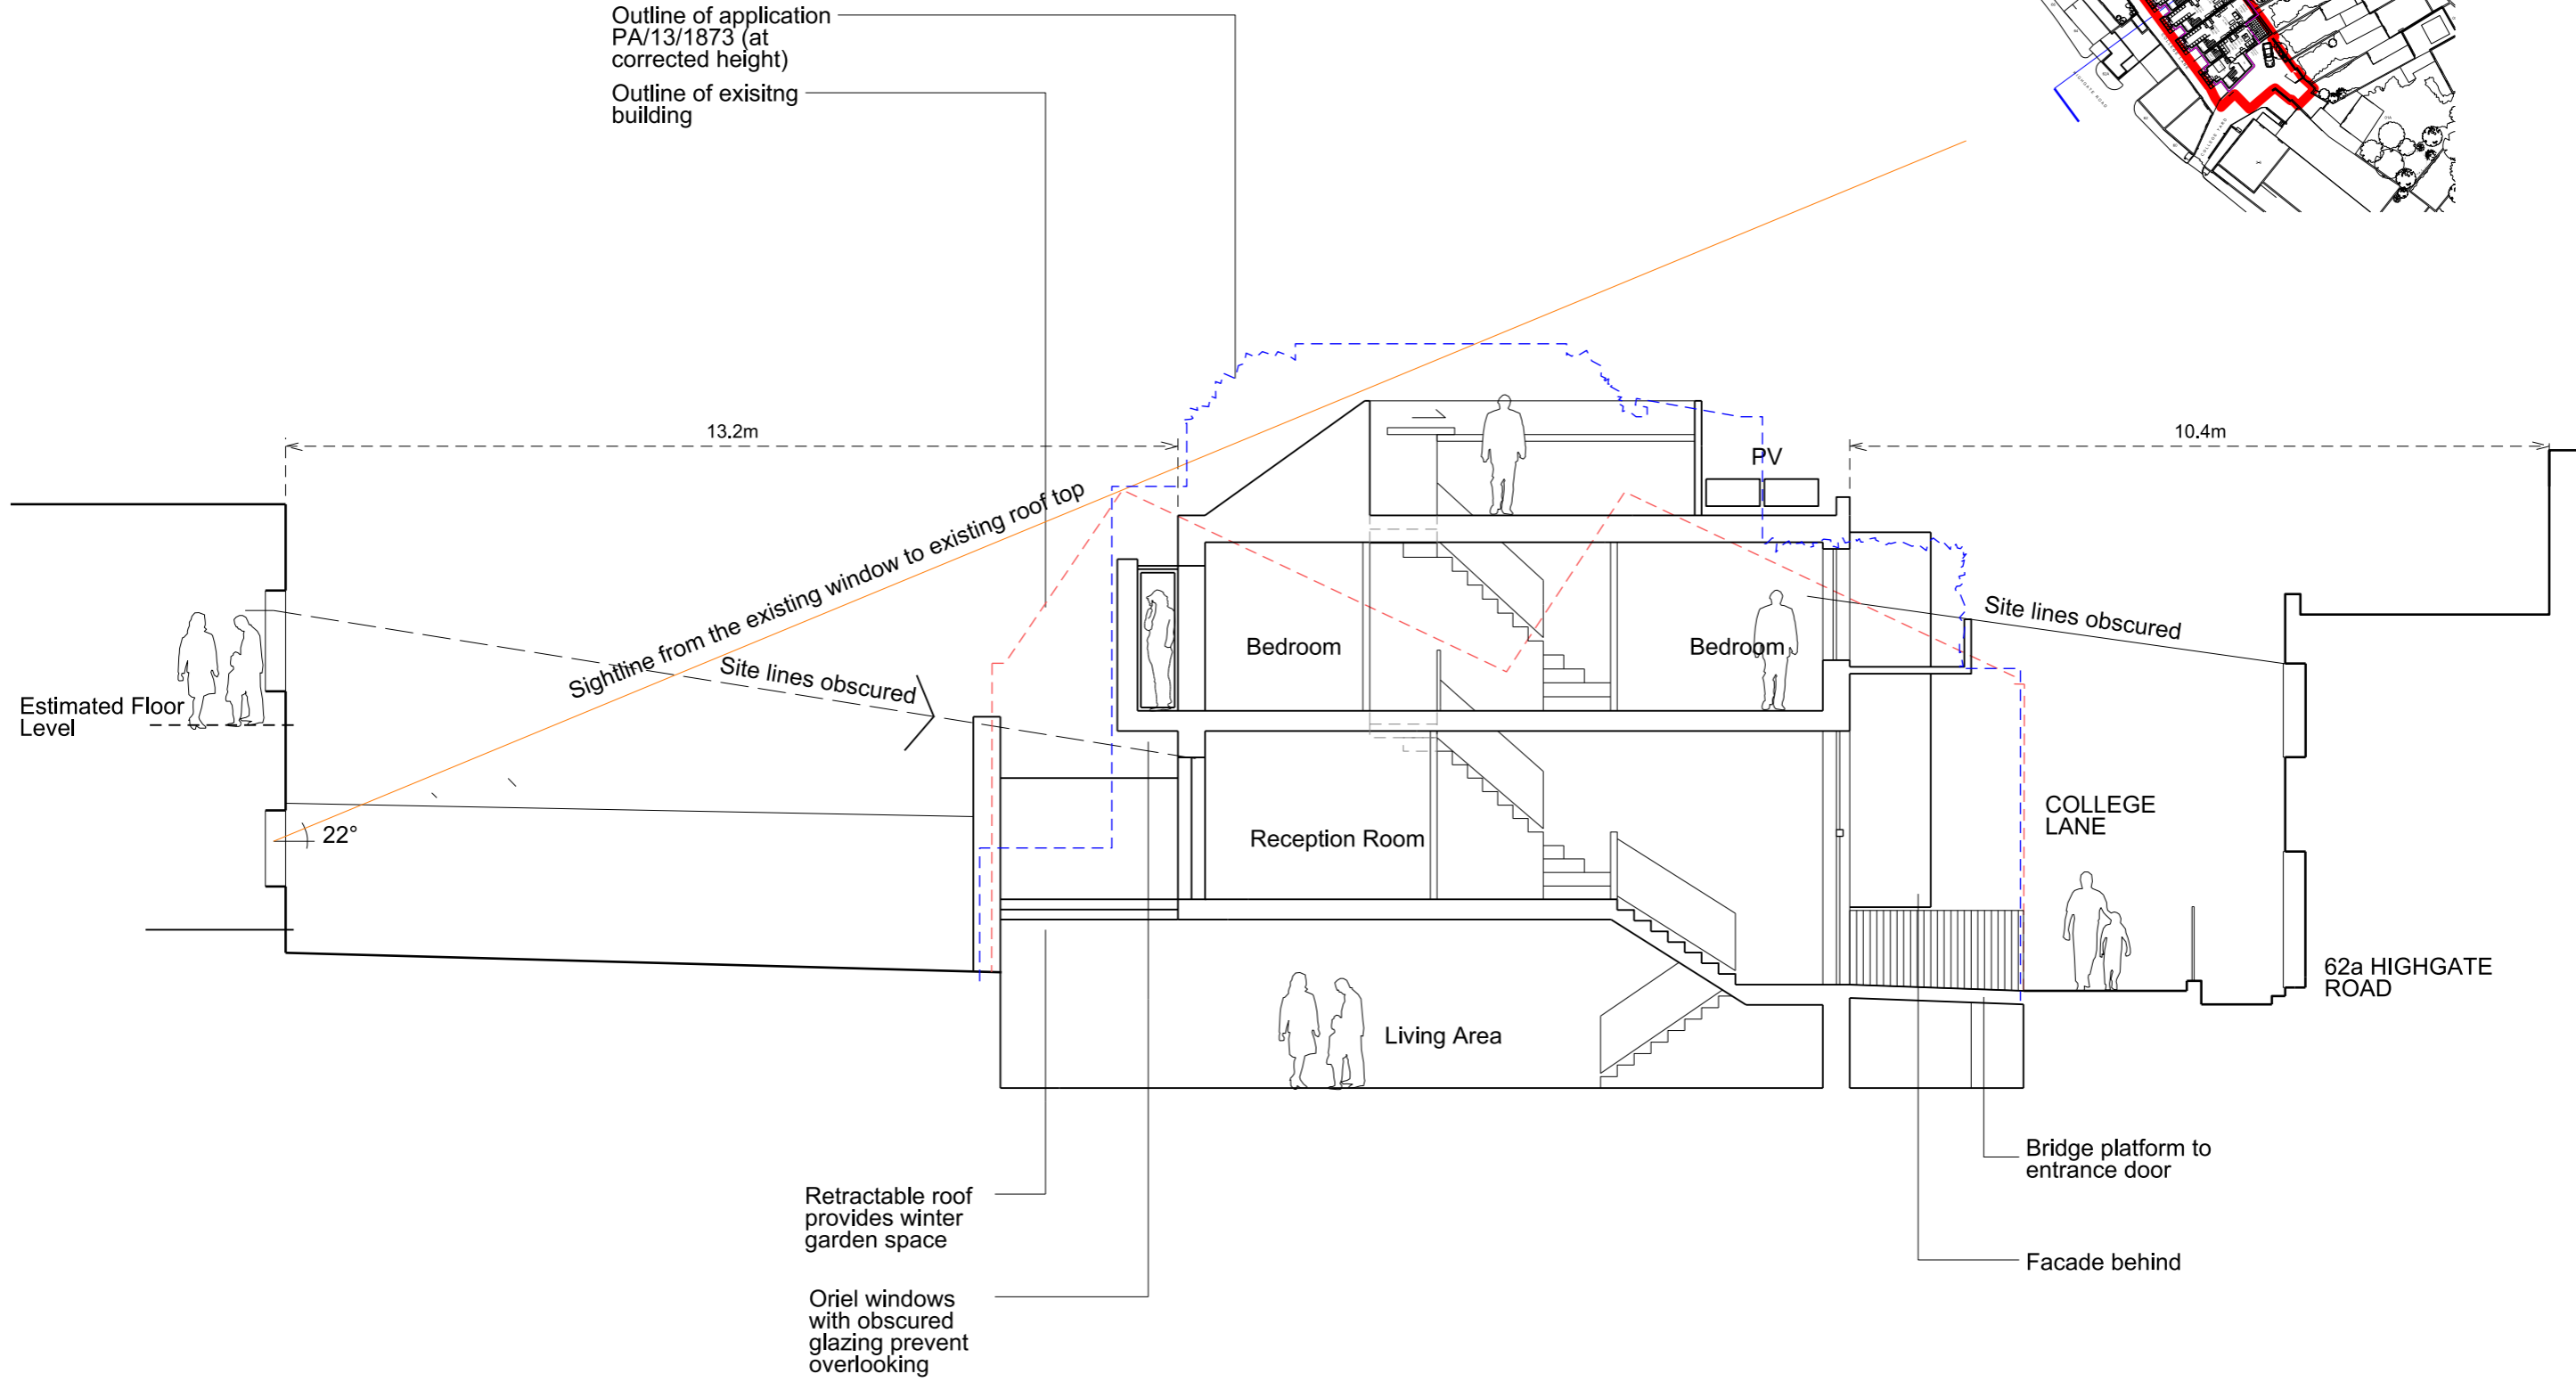

Outline of application  
PA/13/1873 (at  
corrected height)  
Outline of existing  
building

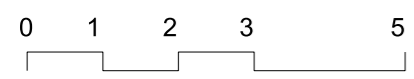

REVISION:  
A 28.08.2014 Rear boundary wall amended



1-8 COLLEGE YARD, NW5 1NX, LONDON  
**Proposed Section CC**  
Through 62a Highgate Road & 17 Evangelist Road  
PLANNING APPLICATION JULY 2014

**G M L Architects**  
UNIT 3, 1-4 Christina Street, London, EC2A 4PA  
Tel: 020 7729 9595 Fax: 020 7729 1801 info@gmlarchitects.co.uk  
SCALE: 1:100@A3  
ISSUED FOR: PLANNING  
FIRST ISSUED: 28/07/2014 **4129/P/046 A**