

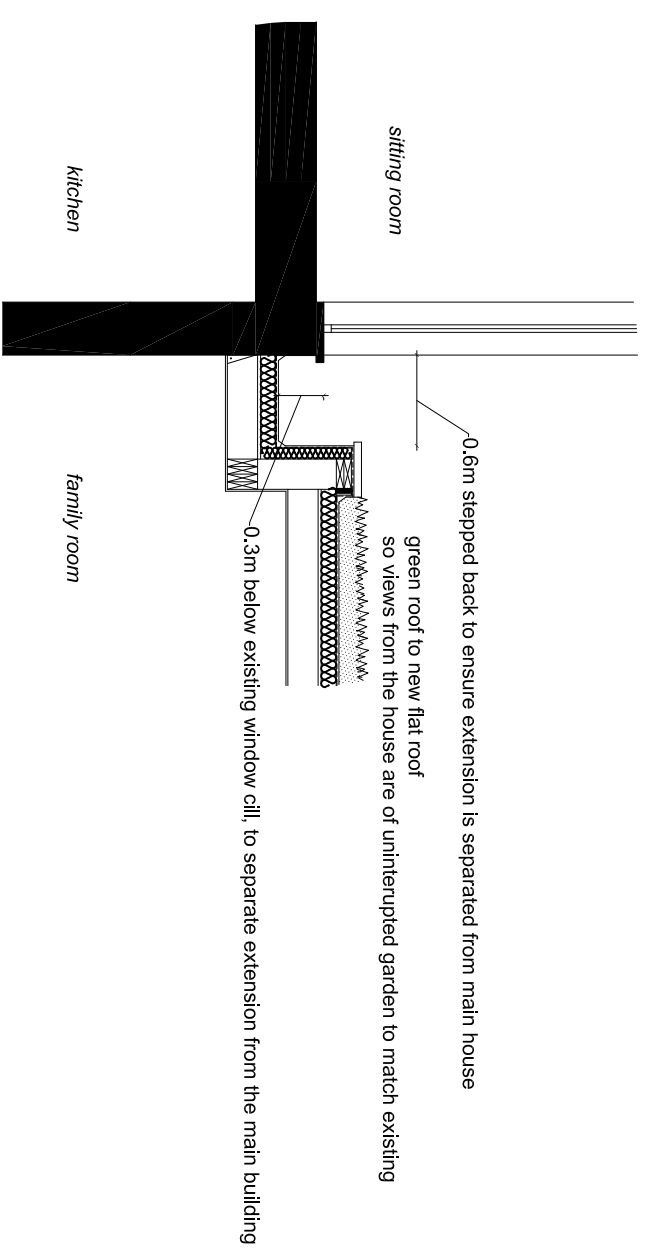


PROPOSED SECTION A-A

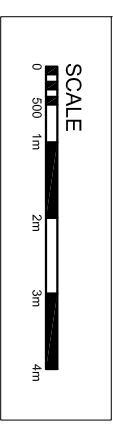

DETAIL 1- SEPARATING DETAIL AT JUNCTION OF MAIN HOUSE AND EXTENSION, 1:50

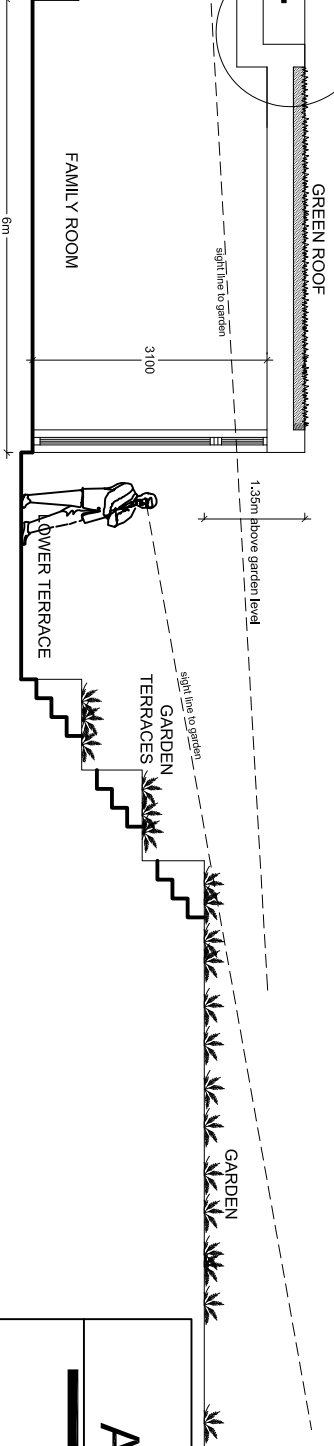

| | |
|---|-----------------------------|
| Archetype | |
| <i>Architects Planners Designers</i> | |
| 121 Gloucester Place, London W1U Tel: 020 7496 8666 Fax: 020 7466 8988 e-mail: architect@archetype.org.uk | |
| Project: 18 GROVE TERRACE LONDON NW5 1PH | |
| Drawing Title: PROPOSED SECTIONS 1 | |
| Drawn: FEB 15 | Scale: 1:100 @ A3 |
| Plan No.: 1049 (02) -03 | Issue: 2 |
| Status: <input checked="" type="radio"/> Preliminary drawing <input type="radio"/> Tender drawing <input type="radio"/> Working drawing | |
| CAD Ref.: | |