


Painted mild steel screen  
formed from 50 x 50mm 'I' sections  
fixed to floor and wall with  
clear glazed panels between

3

1 Screen Plan

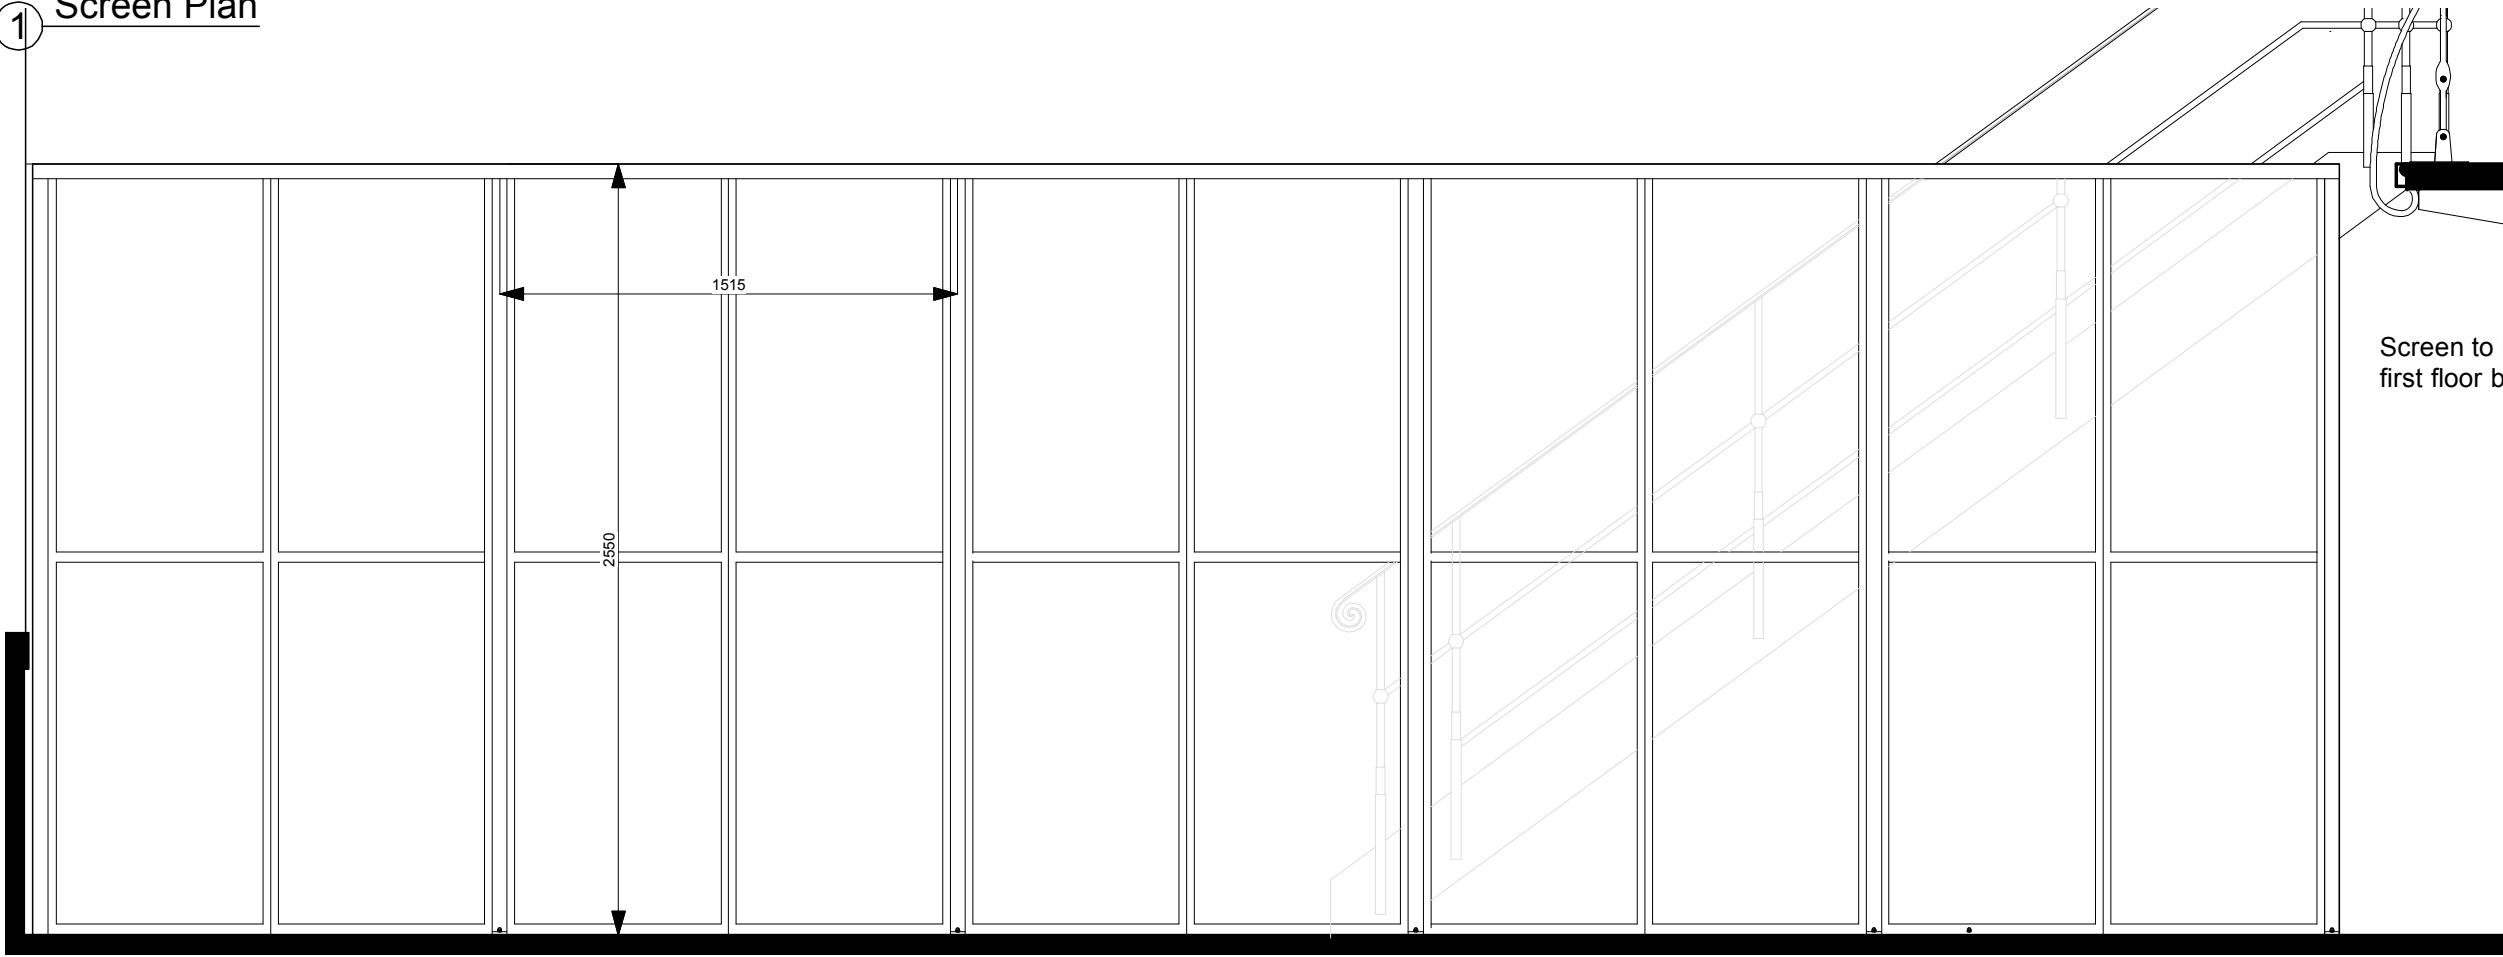

2 Elevation

Screen to be independent of  
first floor balcony



Project Title		Casual Dining Company EVERSHOLT STREET LONDON		Drawing Title		Proposed Screen Details	
Design Firm		TYPE3 studio www.type3studio.com studio@type3studio.com		Consultant			
Designed By	T3s	Checked By	T3s	Reviewed By	T3s	Submitted By	T3s
Drawn By	T3s	Project ID	1407	Drawing Code	1407	For Comment	1
Date	March 2015	Revision		Project No.	00/00/00	No.	2
Issue Notes	PLANNING SUBMISSION		Date	13/3/15	Date	28/1/15	No.
Revision Notes	For Comment		Date		Date		No.
Date		Date		Date		Date	
Zone		Zone		Zone		Zone	
Appr		Appr		Appr		Appr	

Scale Sheet Scale  
Drawing No. 1407/AA/0800  
of