




100
0 10
millimetres

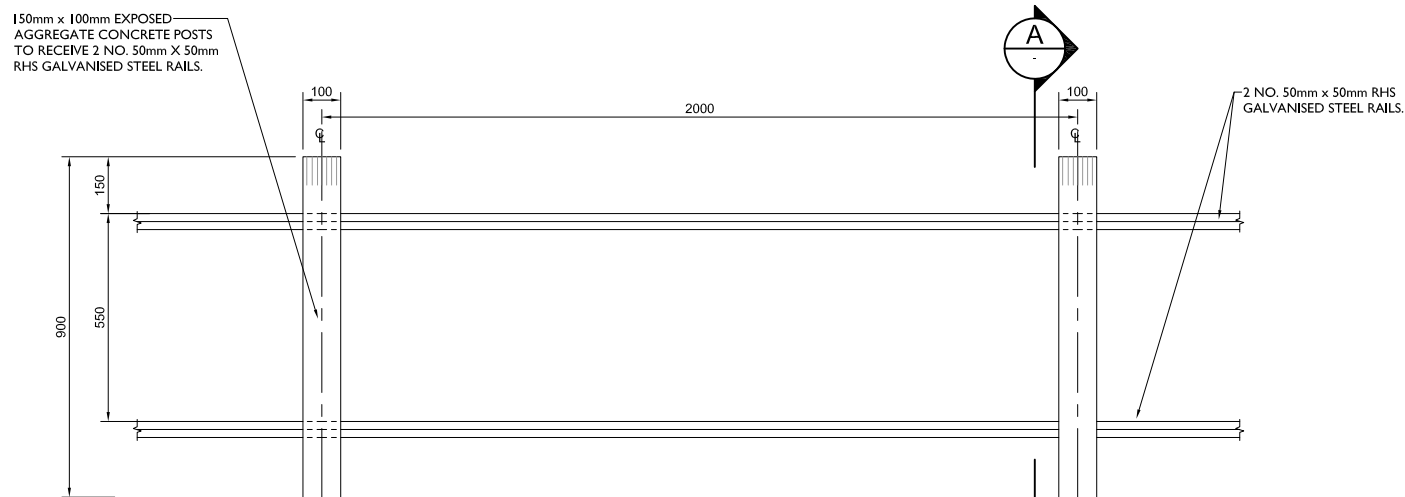


1 ELEVATION - POST & RAIL FENCE
SCALE 1: 10

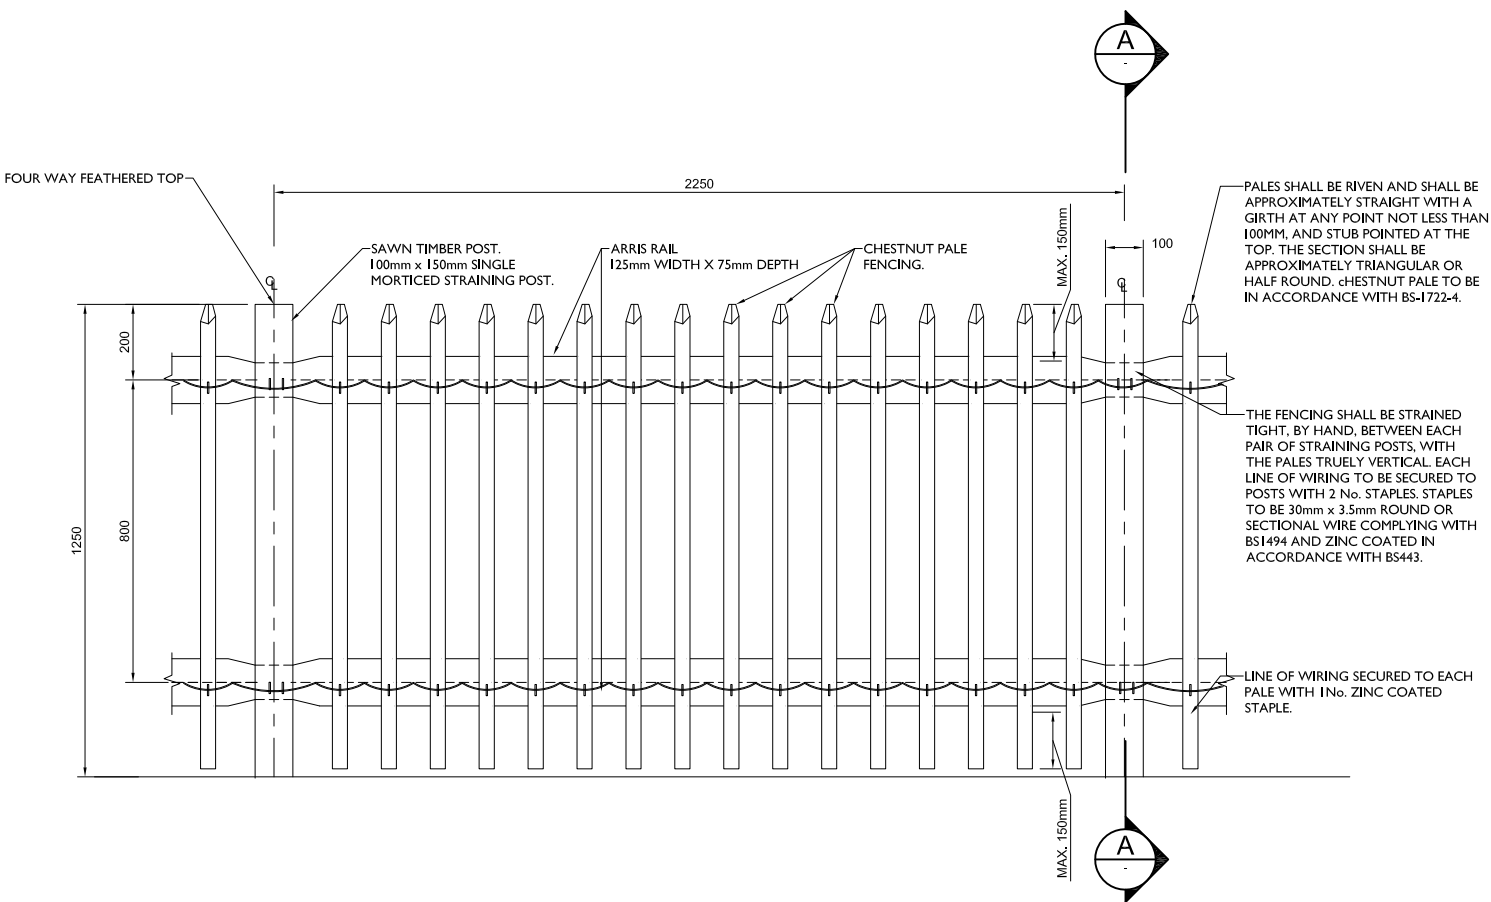

2 ELEVATION - POST & CHESTNUT PALE FENCE
SCALE 1: 10

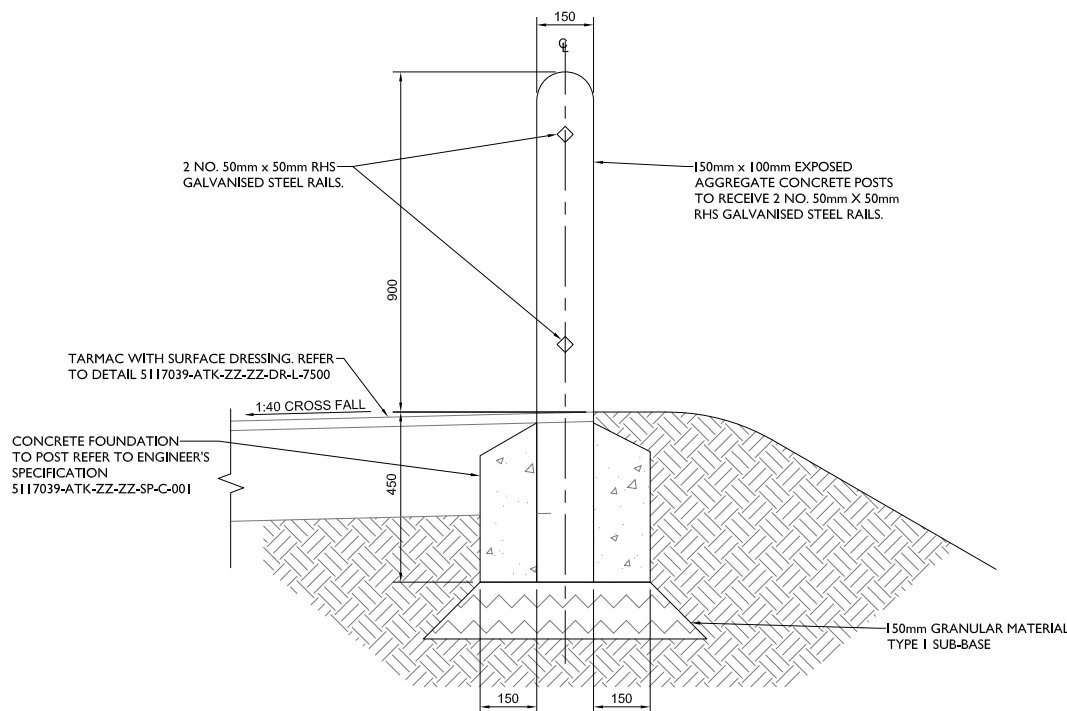

A-A SECTION THROUGH POST & RAIL FENCE
SCALE 1: 10

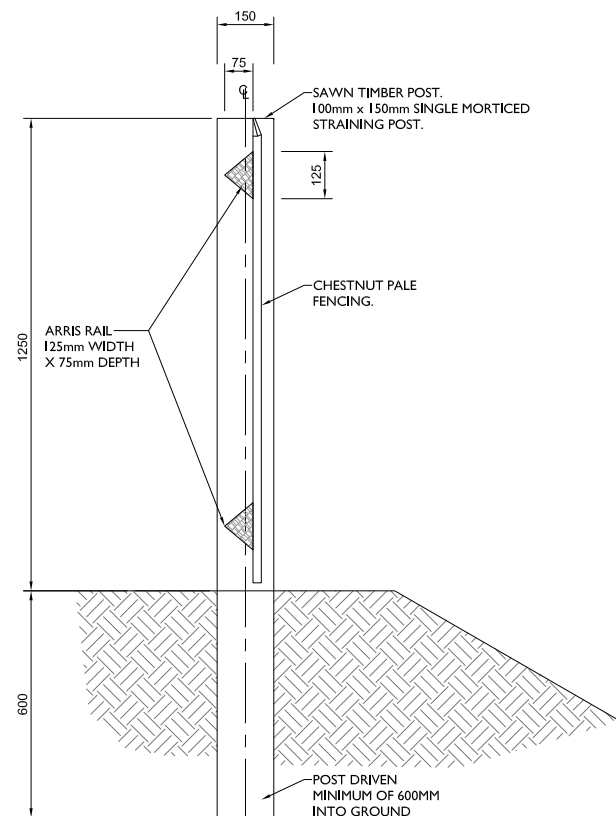

A-A SECTION THROUGH POST & CHESTNUT PALE FENCE
SCALE 1: 10

SAFETY, HEALTH AND ENVIRONMENTAL INFORMATION

In addition to the hazards/risks normally associated with the types of work detailed on this drawing, note the following:

CONSTRUCTION

MAINTENANCE/CLEANING

DECOMMISSIONING/DEMOLITION

It is assumed that all works will be carried out by a competent contractor working, where appropriate, to an approved method statement

NOTES

1. ALL DIMENSIONS ARE IN MILLIMETRES.
2. EXCAVATION TO BE EXTENDED TO SOUND MATERIAL IF DIRECTED BY THE ENGINEER TO BE BACKFILLED WITH TYPE 1 SUB-BASE MATERIAL.
3. HERBICIDE SUITABLE FOR USE NEXT TO WATERWAYS TO BE APPLIED EVENLY ON FORMATION AREAS OF PAVED AREAS. IT SHALL BE NON-POISONOUS TO HUMAN BEINGS, ANIMALS AND INSECTS.
4. ALL TIMBER TO BE PRESSURE TREATED SOFTWOOD UNLESS OTHERWISE STATED ON DRAWING. TIMBER PRESERVATIVE SHALL BE BROWN PRESSURE TREATED TO GIVE A GUARANTEED DECAY FREE LIFE SPAN OF 20 YEARS. ALL PRESSURE TREATMENT TO COMPLY WITH BS 8417: 2003 BS EN 599-1 AND BS 4072. CUT ENDS TREATED WITH PRESERVATIVE ON SITE.

Rev.	Date	Description	By	Chkd	App'd
C1	20/02/2015	FOR CONSTRUCTION	IF	AW	LB
P2	31/10/2014	FOR COSTING	IF	AW	LB
P1	03/09/2014	FOR COSTING	IF	AW	LB

Drawing Status	Suitability
FOR CONSTRUCTION	A

ATKINS	Woodcote Grove Ashley Road Epsom Surrey KT18 5BW Tel: +44 (0)1372 726140 Fax: +44 (0)1372 740055 www.atkinsglobal.com
Copyright © Atkins Limited (2013)	

Client
City of London Corporation

Project Title
HAMPSTEAD HEATH PONDS PROJECT

Drawing Title
**HARD LANDSCAPE DETAILS
TYPICAL FENCE DETAILS
SHEET 2 OF 3**

Scale	Designed	Drawn	Checked	Authorised
1:10	AW	IF	AW	LB
Original Size	Date	Date	Date	Date
A1	04/09/2014	04/09/2014	04/09/2014	04/09/2014

Drawing Number	Revision
5117039-ATK-ZZ-ZZ-DR-L-7503	C1