



100
0 10
mm
mm

NOTES:
TIMBER: QUALITY TO BS EN 942 : 2007.
TIMBER PRESERVATION SHALL BE
BROWN PRESSURE TREATMENT TO GIVE A
GUARANTEED DECAY FREE LIFE SPAN OF 20 YEARS.
ALL PRESSURE TREATMENT TO COMPLY WITH
BS 8417:2003, BS EN 599-1 AND BS 4072.

ALL TIMBER TO BE FREE FROM SHAKES.

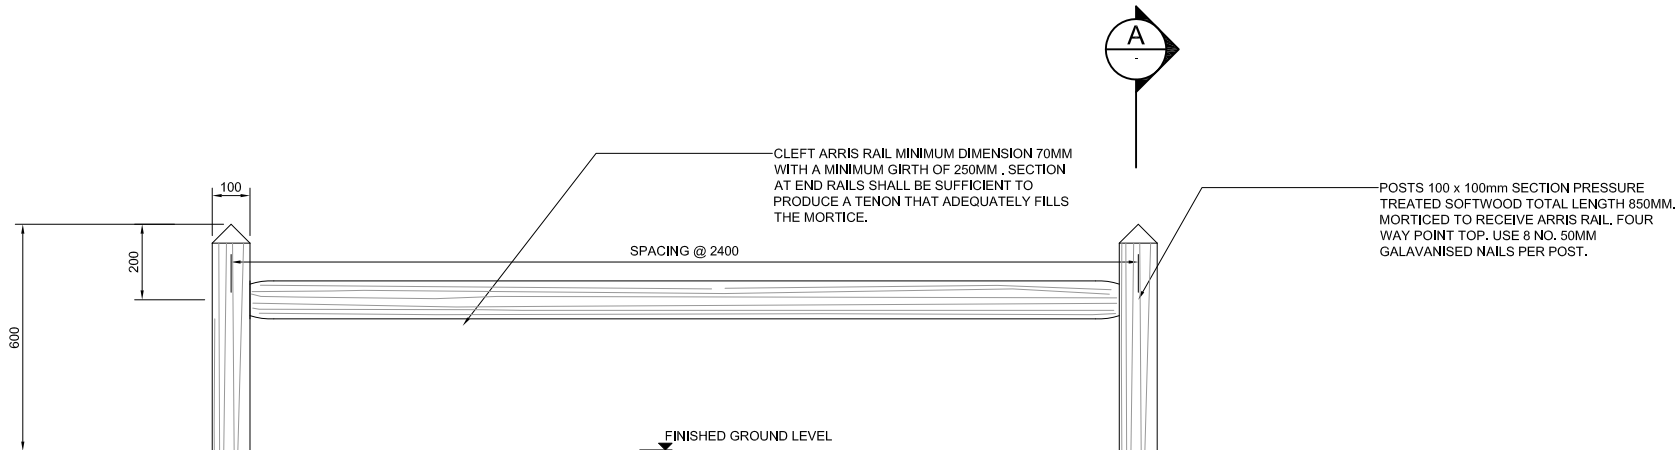

1 ELEVATION - KNEE RAIL
SCALE 1: 10

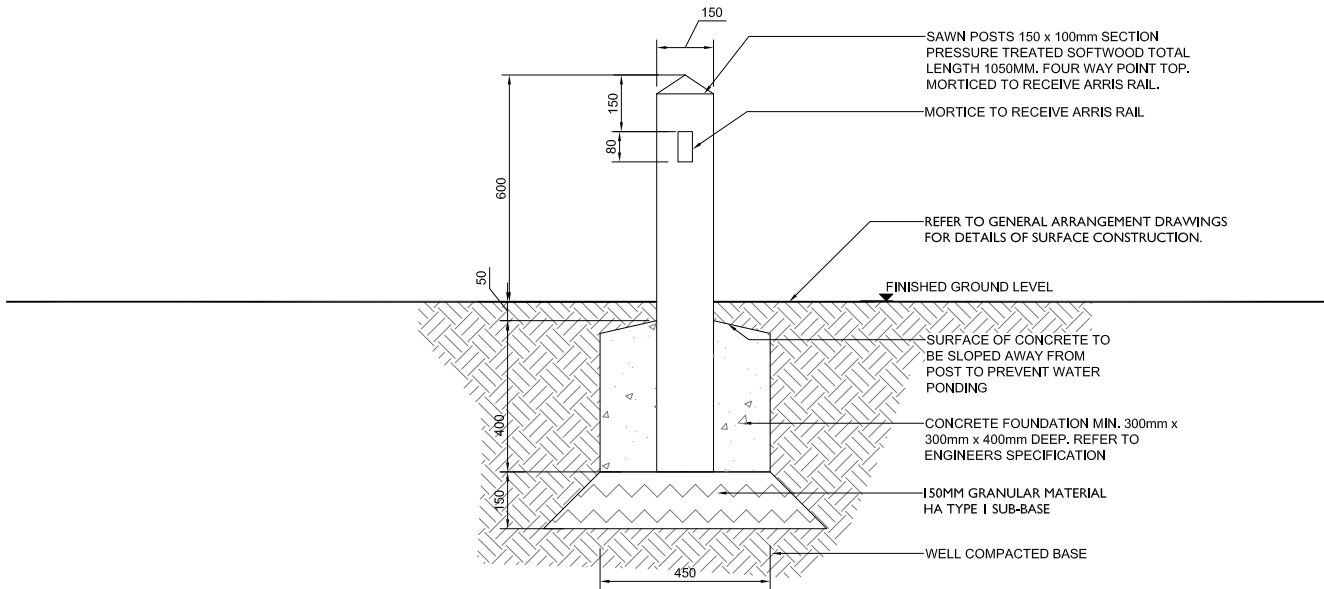

A-A SECTION THROUGH KNEE RAIL
SCALE 1: 10

SAFETY, HEALTH AND ENVIRONMENTAL INFORMATION

In addition to the hazards/risks normally associated with the types of work detailed on this drawing, note the following:

CONSTRUCTION

MAINTENANCE/CLEANING

DECOMMISSIONING/DEMOLITION

It is assumed that all works will be carried out by a competent contractor working, where appropriate, to an approved method statement

NOTES

- ALL DIMENSIONS ARE IN MILLIMETRES.
- EXCAVATION TO BE EXTENDED TO SOUND MATERIAL IF DIRECTED BY THE ENGINEER TO BE BACKFILLED WITH TYPE 1 SUB-BASE MATERIAL.

C1	20/02/2015	FOR CONSTRUCTION	MS	AW	LB
P2	31/10/2014	FOR COSTING	MS	AW	LB
P1	28/10/2014	FOR COSTING	MS	AW	LB
Rev.	Date	Description	By	Chk'd	App'd

Drawing Status	Suitability
FOR CONSTRUCTION	A

ATKINS	Woodcote Grove Ashley Road Epsom Surrey KT18 5BW Tel: +44 (0)1372 726140 Fax: +44 (0)1372 740055 www.atkinsglobal.com
Copyright © Atkins Limited (2013)	

Client

City of London Corporation

Project Title

HAMPSTEAD HEATH PONDS PROJECT

Drawing Title

HARD LANDSCAPE DETAILS
KNEE RAIL

Scale	Designed	Drawn	Checked	Authorised
1:10	AW	MS	AW	LB
Original Size	Date	Date	Date	Date
A1	28/10/2014	28/10/2014	28/10/2014	28/10/2014
Drawing Number	Revision			
5117039-ATK-ZZ-ZZ-DR-L-7505	C1			