



100
0 10
millimetres

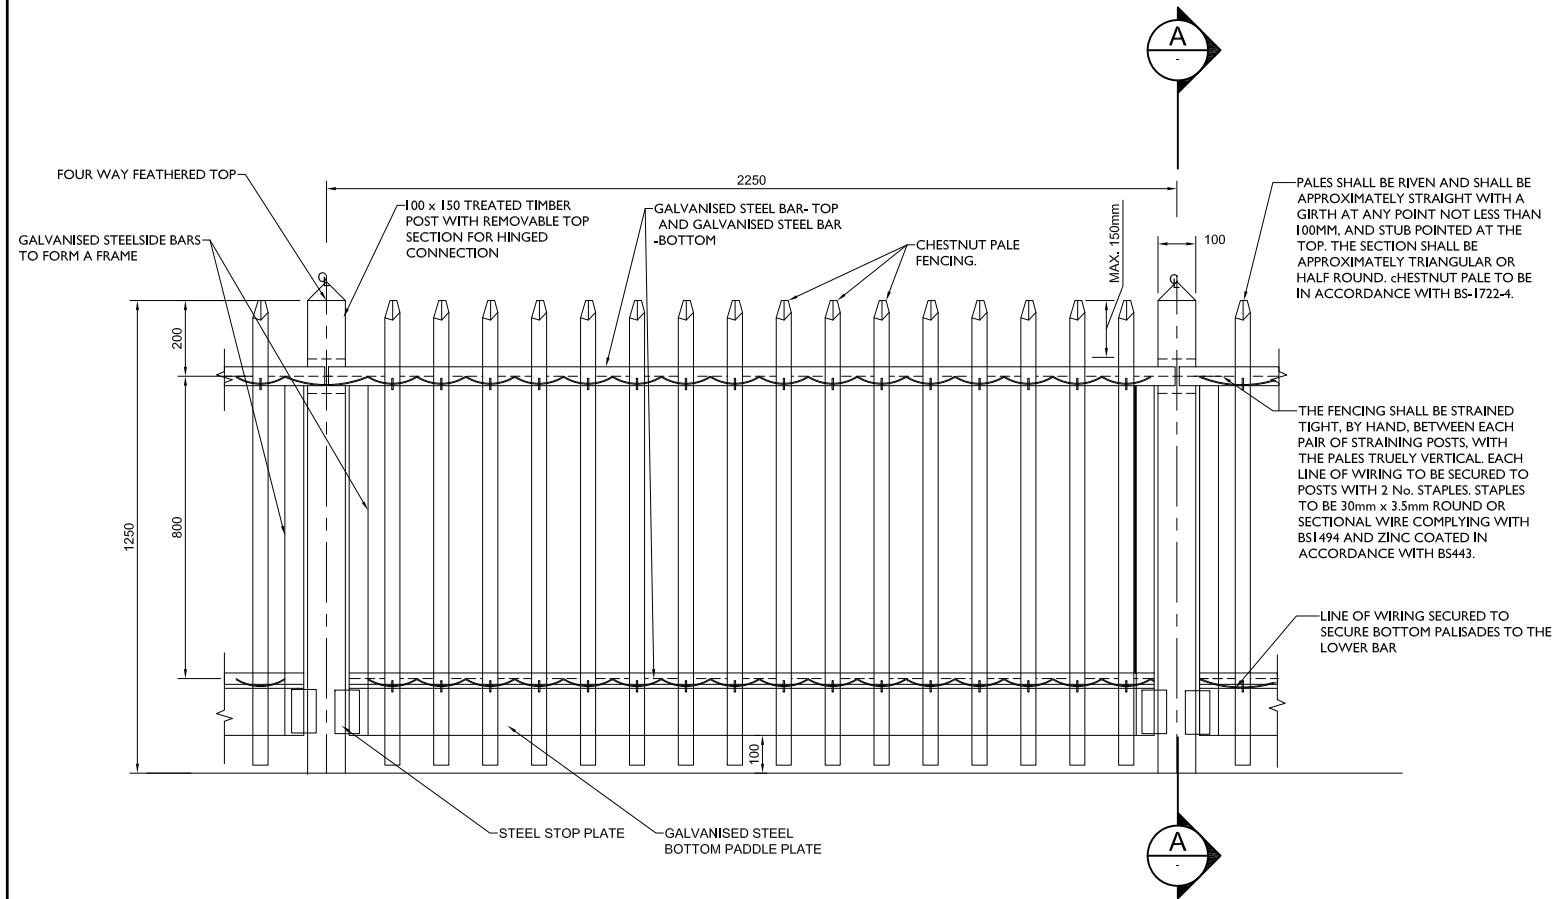

1 ELEVATION - POST & CHESTNUT PALE TOP HINGED FENCE
SCALE 1: 10

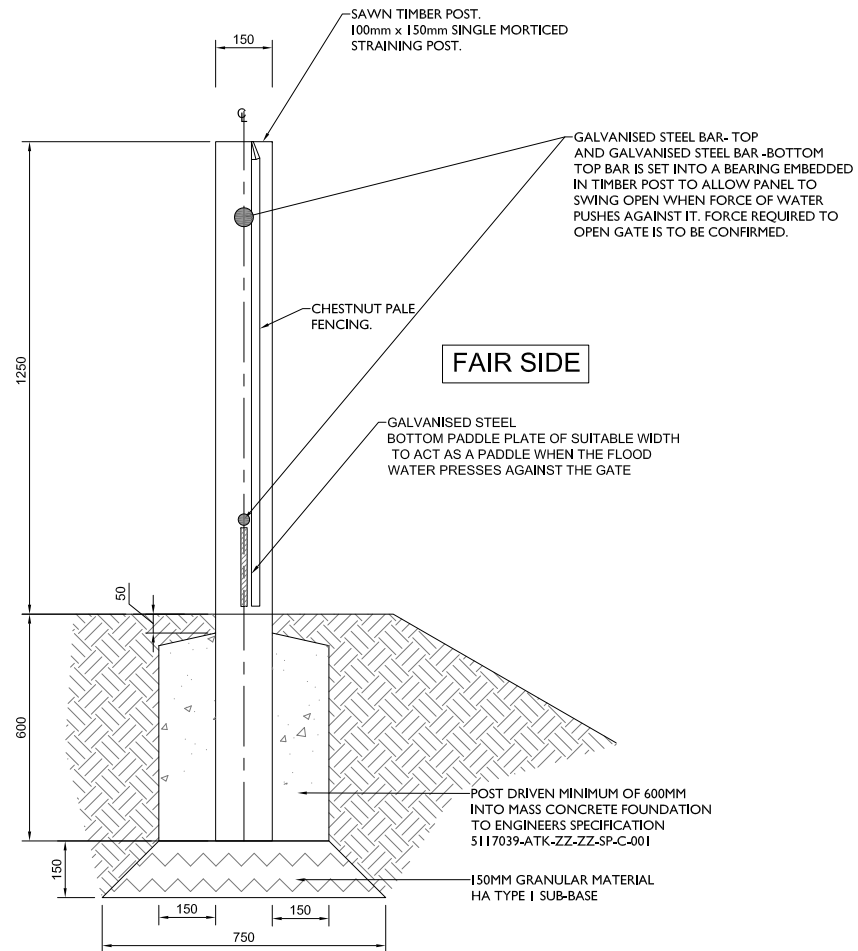

A-A SECTION THROUGH POST & CHESTNUT PALE TOP HINGED FENCE
SCALE 1: 10

SAFETY, HEALTH AND ENVIRONMENTAL INFORMATION

In addition to the hazards/risks normally associated with the types of work detailed on this drawing, note the following:

CONSTRUCTION

MAINTENANCE/CLEANING

DECOMMISSIONING/DEMOLITION

It is assumed that all works will be carried out by a competent contractor working, where appropriate, to an approved method statement

NOTES

- ALL DIMENSIONS ARE IN MILLIMETRES.
- EXCAVATION TO BE EXTENDED TO SOUND MATERIAL IF DIRECTED BY THE ENGINEER TO BE BACKFILLED WITH TYPE 1 SUB-BASE MATERIAL.
- HERBICIDE SUITABLE FOR USE NEXT TO WATERWAYS TO BE APPLIED EVENLY ON FORMATION AREAS OF PAVED AREAS. IT SHALL BE NON-POISONOUS TO HUMAN BEINGS, ANIMALS AND INSECTS.
- ALL TIMBER TO BE PRESSURE TREATED SOFTWOOD UNLESS OTHERWISE STATED ON DRAWING. TIMBER PRESERVATIVE SHALL BE BROWN PRESSURE TREATED TO GIVE A GUARANTEED DECAY FREE LIFE SPAN OF 20 YEARS. ALL PRESSURE TREATMENT TO COMPLY WITH BS 8417: 2003 BS EN 599-1 AND BS 4072. CUT ENDS TREATED WITH PRESERVATIVE ON SITE.

C1	20/02/2015	FOR CONSTRUCTION	IF	AW	LB
P1	31/10/2014	FOR COSTING	IF	AW	LB
Rev.	Date	Description	By	Chk'd	App'd

Drawing Status	Suitability
FOR CONSTRUCTION	A

ATKINS	Woodcote Grove Ashley Road Epsom Surrey KT18 5BW Tel: +44 (0)1372 726140 Fax: +44 (0)1372 740055 www.atkinsglobal.com
Copyright © Atkins Limited (2013)	

Client	City of London Corporation
--------	----------------------------

Project Title	HAMPSTEAD HEATH PONDS PROJECT
---------------	-------------------------------

Drawing Title	HARD LANDSCAPE DETAILS TOP HINGED FENCE DETAIL
---------------	---

Scale	Designed	Drawn	Checked	Authorised
AS NOTED	AW	IF	AW	LB
Original Size	Date	Date	Date	Date
A1	31/10/2014	31/10/2014	31/10/2014	31/10/2014
Drawing Number	Revision			
5117039-ATK-ZZ-ZZ-DR-L-7506	C1			