
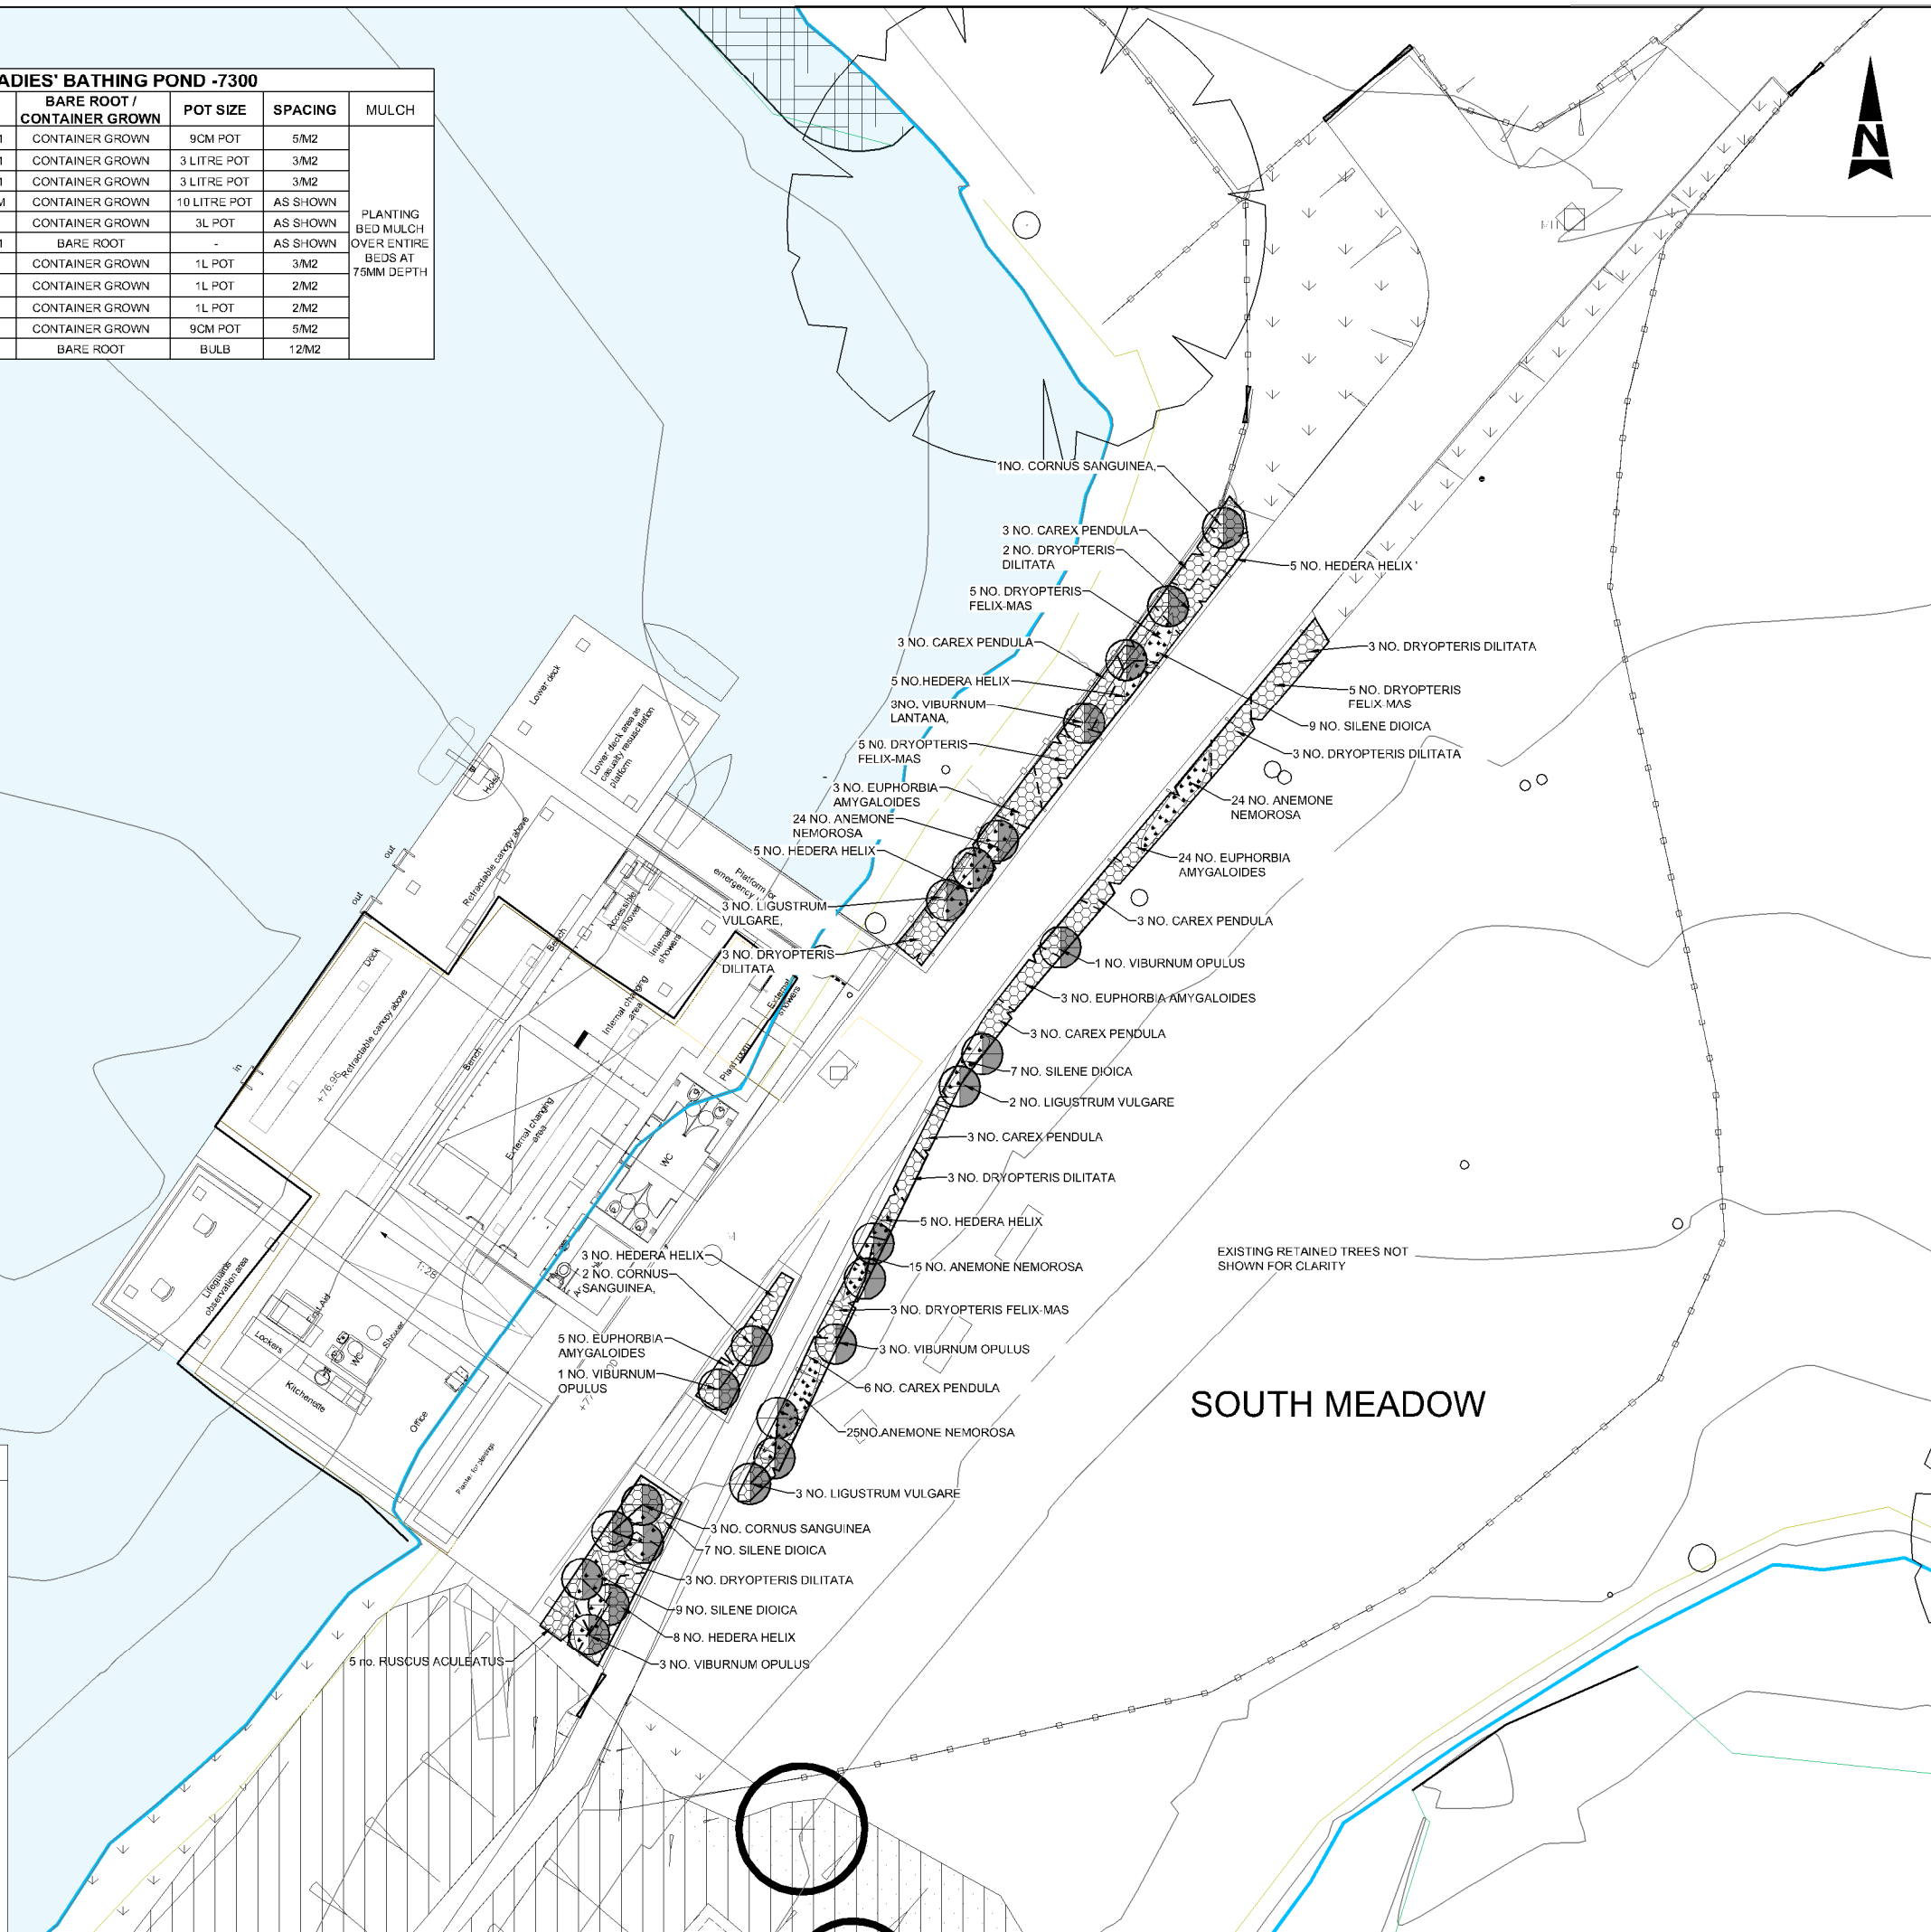


SCHEDULE - LADIES' BATHING POND -7300						
NO.	SPECIES	SIZE	BARE ROOT / CONTAINER GROWN	POT SIZE	SPACING	MULCH
31	HEDERA HELIX	200-300MM	CONTAINER GROWN	9CM POT	5M2	PLANTING BED MULCH OVER ENTIRE BEDS AT 75MM DEPTH
15	CAREX PENDULA	300-400MM	CONTAINER GROWN	3 LITRE POT	3M2	
5	RUSCUS ACULEATUS	300-400MM	CONTAINER GROWN	3 LITRE POT	3M2	
14	VIBURNUM OPULUS	600-1000MM	CONTAINER GROWN	10 LITRE POT	AS SHOWN	
6	CORNUS SANGUINEA	-	CONTAINER GROWN	3L POT	AS SHOWN	
5	LIGUSTRUM VULGARE	600-900MM	BARE ROOT	-	AS SHOWN	
35	EUPHORBIA AMYGALOIDES	-	CONTAINER GROWN	1L POT	3M2	
18	DRYOPTERIS FELIX-MAS	-	CONTAINER GROWN	1L POT	2M2	
14	DRYOPTERIS DILITATA	-	CONTAINER GROWN	1L POT	2M2	
32	SILENE DIOICA	-	CONTAINER GROWN	9CM POT	5M2	
88	ANEMONE NEMOROSA	-	BARE ROOT	BULB	12M2	

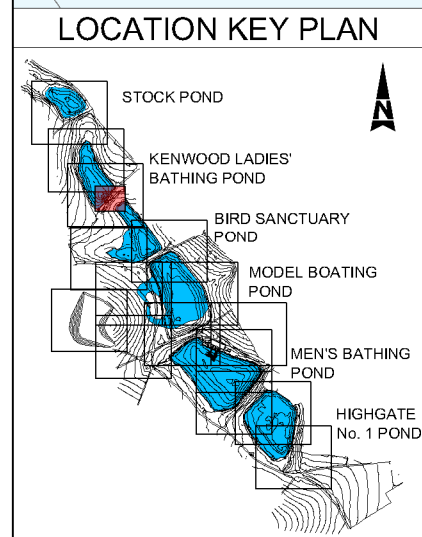

KEY:	
	POND EDGE (APPROXIMATE EXTENT)
	EXISTING CONTOURS (m AOD)
	PROPOSED CONTOURS (m AOD)
	WILDFLOWER AND GRASS TURF AND SEEDING
	GRASS AND WILDFLOWER REINFORCED TURF
	PROPOSED TREE PLANTING
	CLIMBING PLANT
	TRANSPLANT SHRUB OR FEATHERED TREE
	PROPOSED SHRUB OR GROUND COVER PLANTING
	BULB OR PLUG PLANTING / UNDERPLANTING
	PROPOSED SHEET PILE EDGE
	ENKAMAT WITH BITUMEN BOUND CHIPPINGS
	PROPOSED WALLS / SHEET PILING WITH CAPPING
	SETTING OUT POINTS
	EXISTING FENCE / RAILING
	PROPOSED FENCE / RAILING
	TEMPORARY WILDFOWL FENCING
	PERMANENT WETLAND FENCING
	FENCING / RAILINGS ACROSS SPILLWAY
	CLIMBING PLANT TREES COVERED BY TOPOGRAPHICAL AND ARBORETCULTURAL SURVEY
	INDICATIVE LOCATION OF EXISTING TREES
	PROPOSED LOG AND BRASH PILE - APPROXIMATE LOCATION CONSTRUCTED USING FILLED / CUT MATERIAL
	PROPOSED REPTILE AND AMPHIBIAN HIBERNACULA - APPROXIMATE LOCATION
	MANAGEMENT OF JAPANESE KNOTWEED
	MANAGEMENT OF HIMALAYAN BALSAM
	MANAGEMENT OF GIANT HOGWEED
	EXISTING POND VEGETATION
	PROPOSED POND PLANTING

4	NOTES: 1. ALL DIMENSIONS IN METRES UNLESS OTHERWISE STATED AND LEVELS IN METRES TO ABOVE ORBANCE DATUM (AOD) THE HEIGHT OR VERTICAL DATUM USED BY AN ORBANCE SURVEY RELATIVE TO AVERAGE SEA LEVEL AT NEWLYN, CORNWALL, UK. 2. THE AREAS KNOWN/USED AND HIMALAYAN BASAM - APPROXIMATE LOCATIONS IDENTIFIED IN 2015 AS PART OF HABITAT SURVEY. FURTHER AREAS MAY BE IDENTIFIED. 3. TREES ON EDGE OF WORKS TO BE RETAINED AND PROTECTED IN ACCORDANCE WITH BRITISH STANDARDS (BS) 5837. 4. THIS DRAWING IS TO BE USED IN CONNECTION WITH THE ARBORICULTURAL DRAWING SERIES 5117039-ATK-XX-ZZ-DR-Y-2000 AND ARBORICULTURAL METHOD STATEMENT 5117039-ATK-XX-ZZ-SP4-005 5. REFER TO ARBORICULTURAL DRAWINGS FOR DETAILS OF ALL TREES AND CURBS TO BE REMOVED 6. REFER TO DRAWING 5117039-ATK-ZZ-DR-L-7500 FOR DETAILS OF PATH SURFACES. 7. REFER TO DRAWING 5117039-ATK-ZZ-DR-L-7501 FOR DETAILS OF PATH EDGING. 8. REFER TO DRAWING 5117039-ATK-ZZ-DR-L-7502-8 FOR DETAILS OF RAILINGS
---	--

C1	20/02/2015	FOR CONSTRUCTION	GJB	AW	MW	
P2	31/10/2014	FOR COSTING	AW	LB	MW	
P1	10/10/2014	FOR COSTING	AW	LB	MW	
Rev.	Date	Description	By	Chkd	Appd	

Drawing Status **FOR CONSTRUCTION** Submittal **A**

ATKINS

Woodcote Grove
Ashley Road
Epsom
Surrey
KT18 5BW

Tel: +44 (0)1372 726140
Fax: +44 (0)1372 740055
www.atkinsglobal.com

Copyright: © Atkins Limited (2013)

City of London Corporation

Project Title

HAMPSTEAD HEATH PONDS PROJECT

Drawing Title

**KENWOOD LADIES' BATHING POND
LANDSCAPE AND ECOLOGY
SOFT LANDSCAPE
SHEET 1 OF 1**

Scale	Designed	Drawn	Checked	Authorized
1:100	AW	IF	LB	MW
Original Size	Date	Date	Date	Date
A1	08/10/14	08/10/14	08/10/14	08/10/14
Drawing Number				Revision
5117039-ATK-P2-ZZ-DR-L-7300				C1