


0 10 100  
millimetres

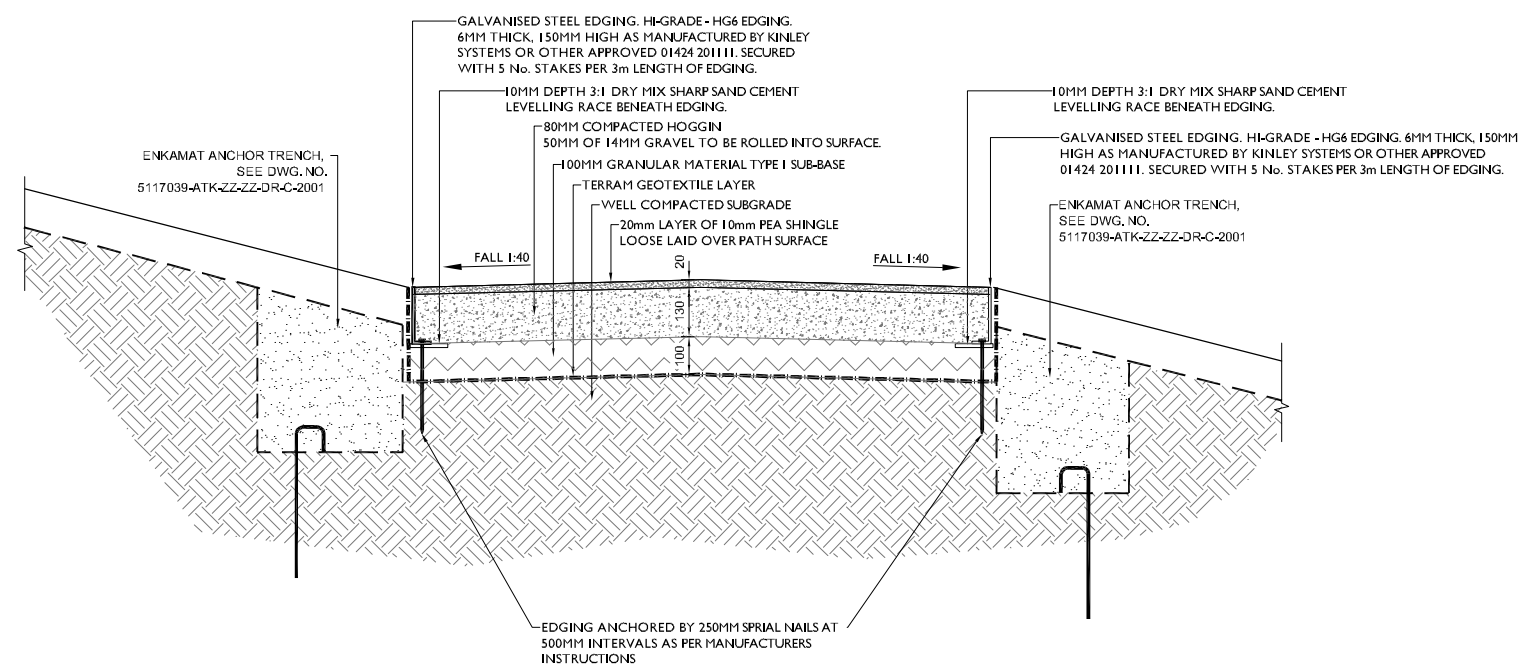

1 SECTION - HOGGIN PATH WITH GALVANISED STEEL EDGING  
SCALE 1: 10

SAFETY, HEALTH AND ENVIRONMENTAL INFORMATION

In addition to the hazards/risks normally associated with the types of work detailed on this drawing, note the following:

CONSTRUCTION

MAINTENANCE/CLEANING

DECOMMISSIONING/DEMOLITION

It is assumed that all works will be carried out by a competent contractor working, where appropriate, to an approved method statement.

NOTES

- ALL DIMENSIONS ARE IN MILLIMETRES.
- EXCAVATION TO BE EXTENDED TO SOUND MATERIAL IF DIRECTED BY THE ENGINEER TO BE BACKFILLED WITH TYPE 1 SUB-BASE MATERIAL.
- HERBICIDE SUITABLE FOR USE NEXT TO WATERWAYS TO BE APPLIED EVENLY ON FORMATION AREAS OF PAVED AREAS. IT SHALL BE NON-POISONOUS TO HUMAN BEINGS, ANIMALS AND INSECTS.
- ALL TIMBER TO BE OAK, F.S.C CERTIFIED

Rev.	Date	Description	By	CHKD	APPD
C1	20/02/2015	FOR CONSTRUCTION	GJB	AW	MW
P3	31/10/2014	FOR COSTING	IF	AW	LB
P2	10/10/2014	FOR COSTING	IF	AW	MW
P1	19/09/2014	FOR COSTING	IF	AW	LB

FOR CONSTRUCTION A

**ATKINS** Woodcote Grove  
Ashley Road  
Epsom  
Surrey  
KT18 5BW  
Tel: +44 (0)1372 726140  
Fax: +44 (0)1372 740055  
Copyright © Atkins Limited ( 2013) www.atkinsglobal.com

Client  
City of London Corporation

Project Title  
HAMPSTEAD HEATH PONDS PROJECT

Drawing Title  
LADIES BATHING POND  
LANDSCAPE AND EDGE  
HARD LANDSCAPE DETAILS  
SHEET 1 OF 2

Scale	Designed	Drawn	Checked	Authorised
1:10	MS	MS	AW	LB
Original Size	Date	Date	Date	Date
A1	07/10/2014	07/10/2014	07/10/2014	07/10/2014
Drawing Number	Revision			
5117039-ATK-P2-ZZ-DR-L-7500	C1			