



0 10 100
MILLIMETRES

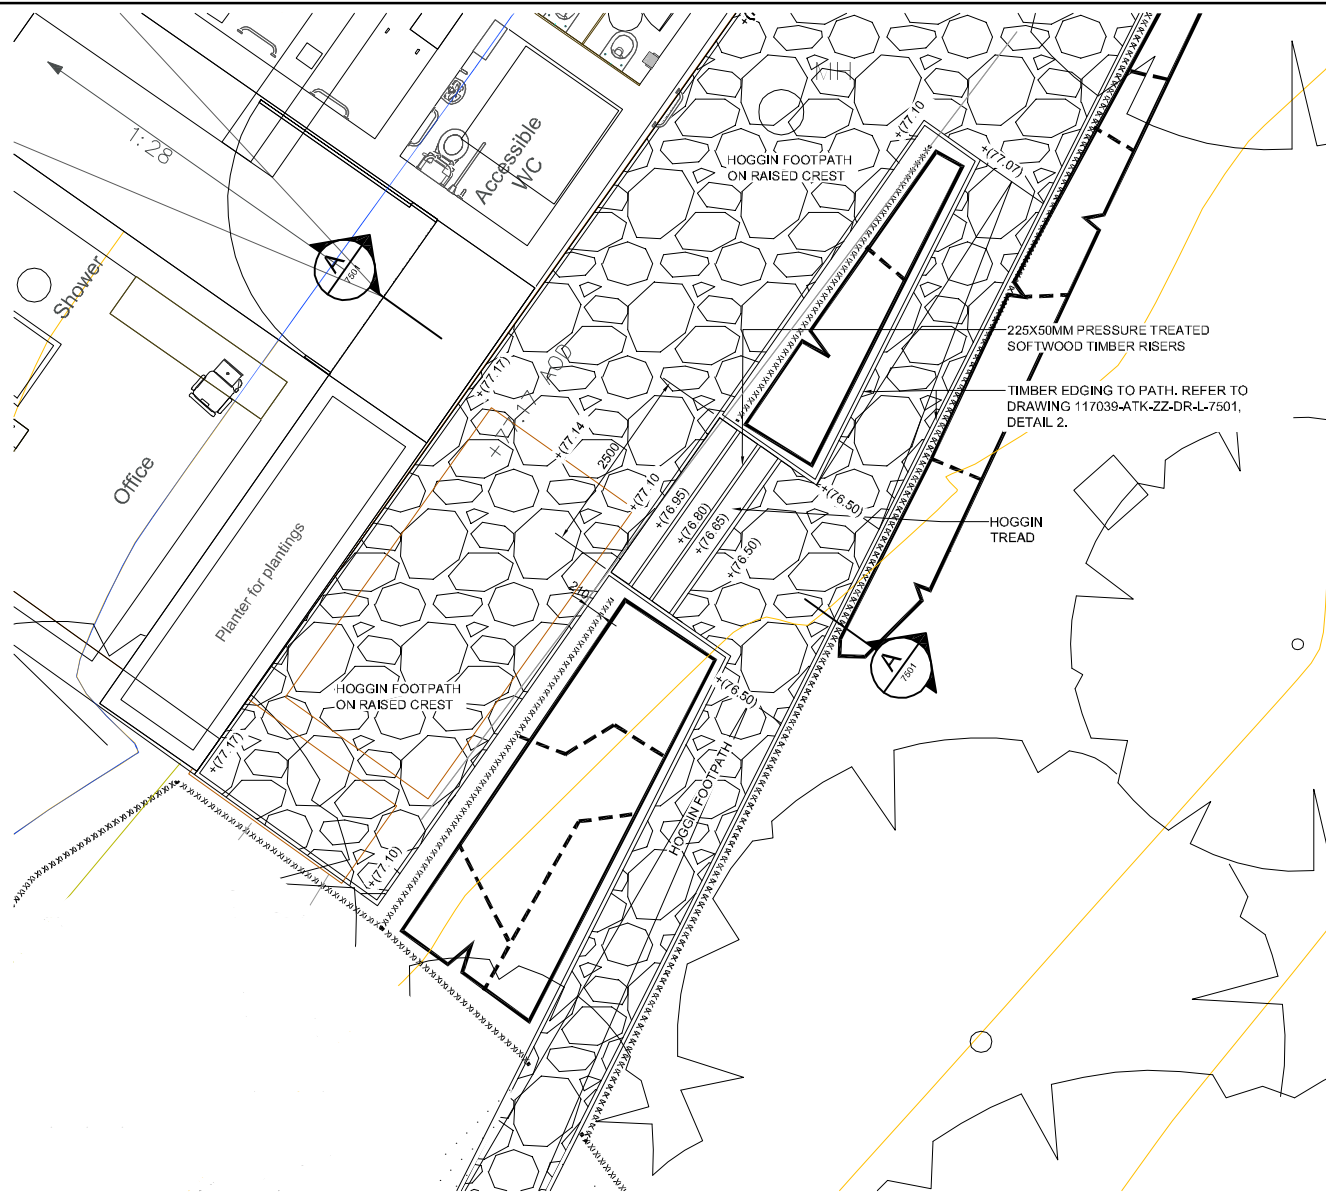

1 HOGGIN ACCESS STEPS - PLAN
P2-7501 SCALE 1: 50

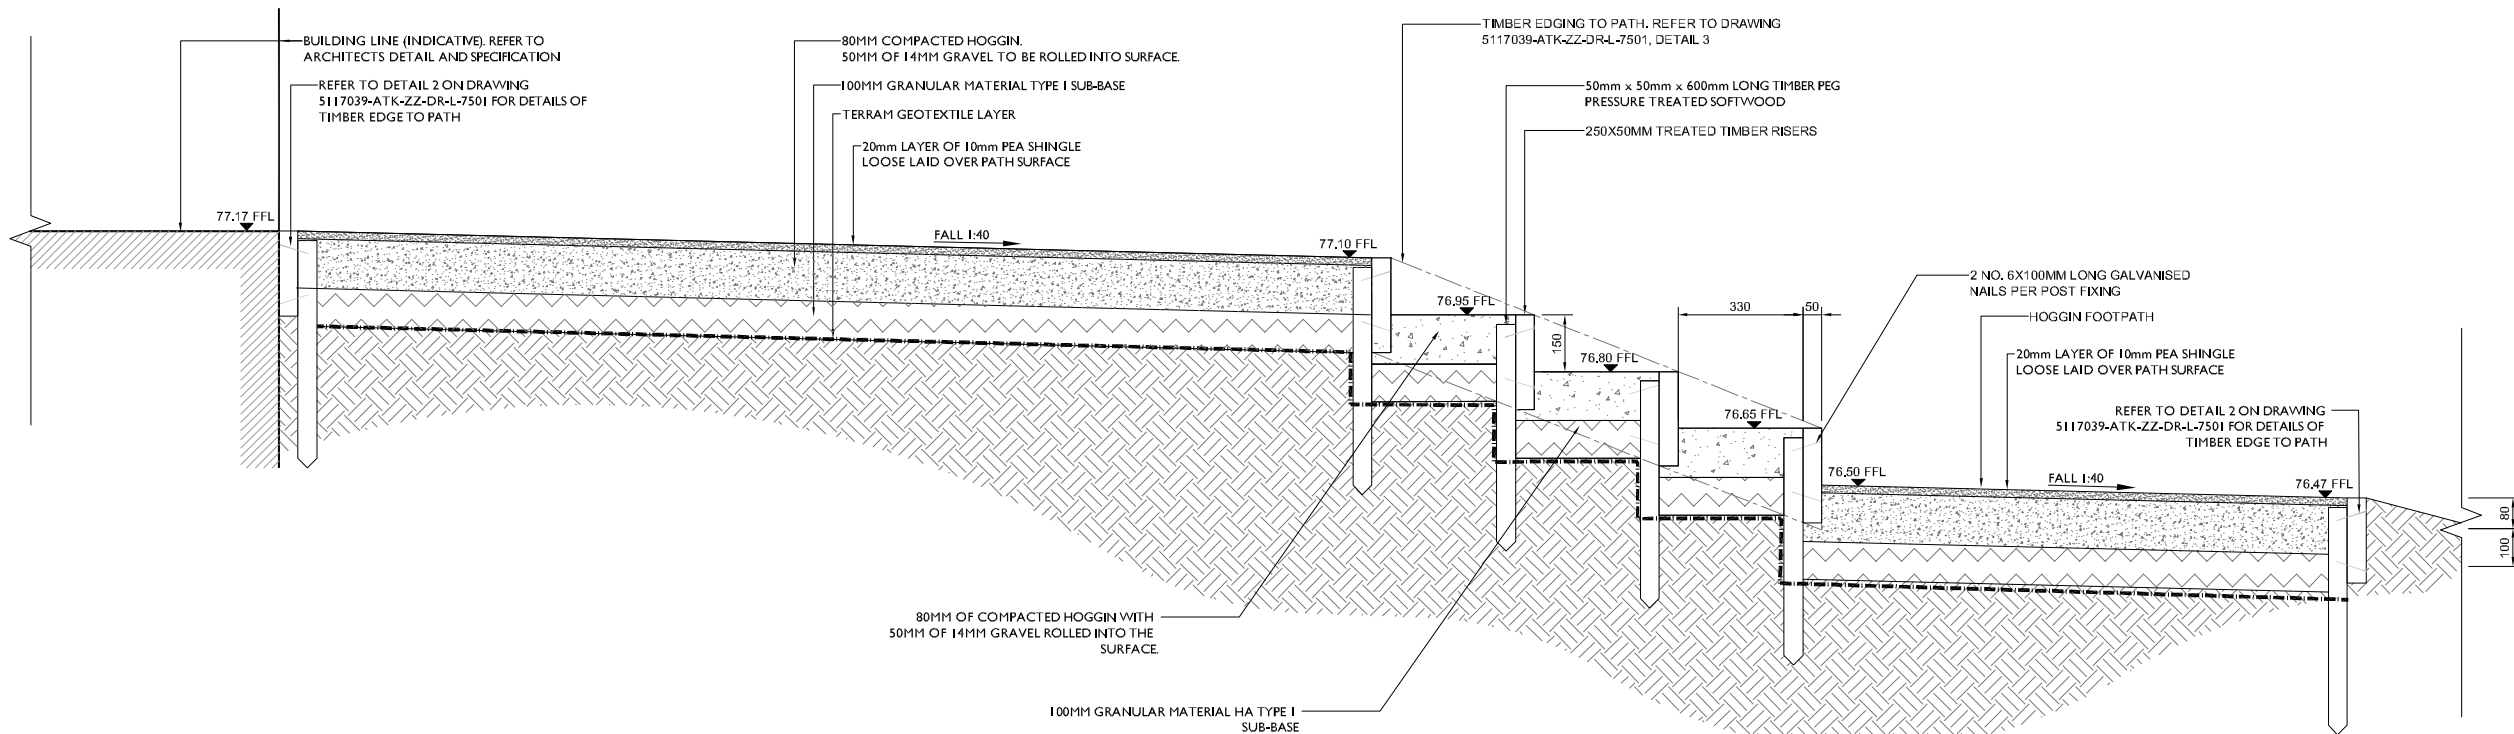

AA HOGGIN ACCESS STEPS - SECTION A-A
SCALE 1: 10

SAFETY, HEALTH AND ENVIRONMENTAL INFORMATION

In addition to the hazards/risks normally associated with the types of work detailed on this drawing, note the following:

CONSTRUCTION

MAINTENANCE/CLEANING

DECOMMISSIONING/DEMOLITION

It is assumed that all works will be carried out by a competent contractor working, where appropriate, to an approved method statement.

NOTES

- ALL DIMENSIONS ARE IN MILLIMETRES.
- EXCAVATION TO BE EXTENDED TO SOUND MATERIAL IF DIRECTED BY THE ENGINEER TO BE BACKFILLED WITH TYPE 1 SUB-BASE MATERIAL.
- HERBICIDE SUITABLE FOR USE NEXT TO WATERWAYS TO BE APPLIED EVENLY ON FORMATION AREAS OF PAVED AREAS. IT SHALL BE NON-POISONOUS TO HUMAN BEINGS, ANIMALS AND INSECTS.
- ALL TIMBER TO BE PRESSURE TREATED SOFTWOOD. TIMBER PRESERVATIVE SHALL BE BROWN PRESSURE TREATED TO GIVE A GUARANTEED DECAY FREE LIFE SPAN OF 20 YEARS. ALL PRESSURE TREATMENT TO COMPLY WITH BS 8417: 2003 BE EN 599-1 AND BS 4072. CUT ENDS TREATED WITH PRESERVATIVE ON SITE.

NOTE

PROPOSED LEVELS (+69.55)
EXISTING LEVELS +70.94

Rev.	Date	Description	By	Chk'd	App'd
C1	20/02/2015	FOR CONSTRUCTION	GJS	AW	MW
P1	31/10/2014	FOR COSTING	MS	AW	LB

FOR CONSTRUCTION

A

ATKINS

Woodcote Grove
Ashley Road
Epsom
Surrey
KT18 5BW
Tel: +44 (0)1372 726140
Fax: +44 (0)1372 740055
www.atkinsglobal.com

Copyright © Atkins Limited (2013)

Client

City of London Corporation

Project Title
HAMPSTEAD HEATH PONDS PROJECT

Drawing Title
LADIES BATHING POND
LANDSCAPE AND EDGE
HARD LANDSCAPE DETAILS
SHEET 2 OF 2

Scale	Designed	Drawn	Checked	Authorised
AS SHOWN	MS	MS	AW	LB
Original Size	Date	Date	Date	Date
A1	07/10/2014	07/10/2014	07/10/2014	07/10/2014

Drawing Number	Revision
5117039-ATK-P2-ZZ-DR-L-7501	C1