



0 10 100
MILLIMETRES

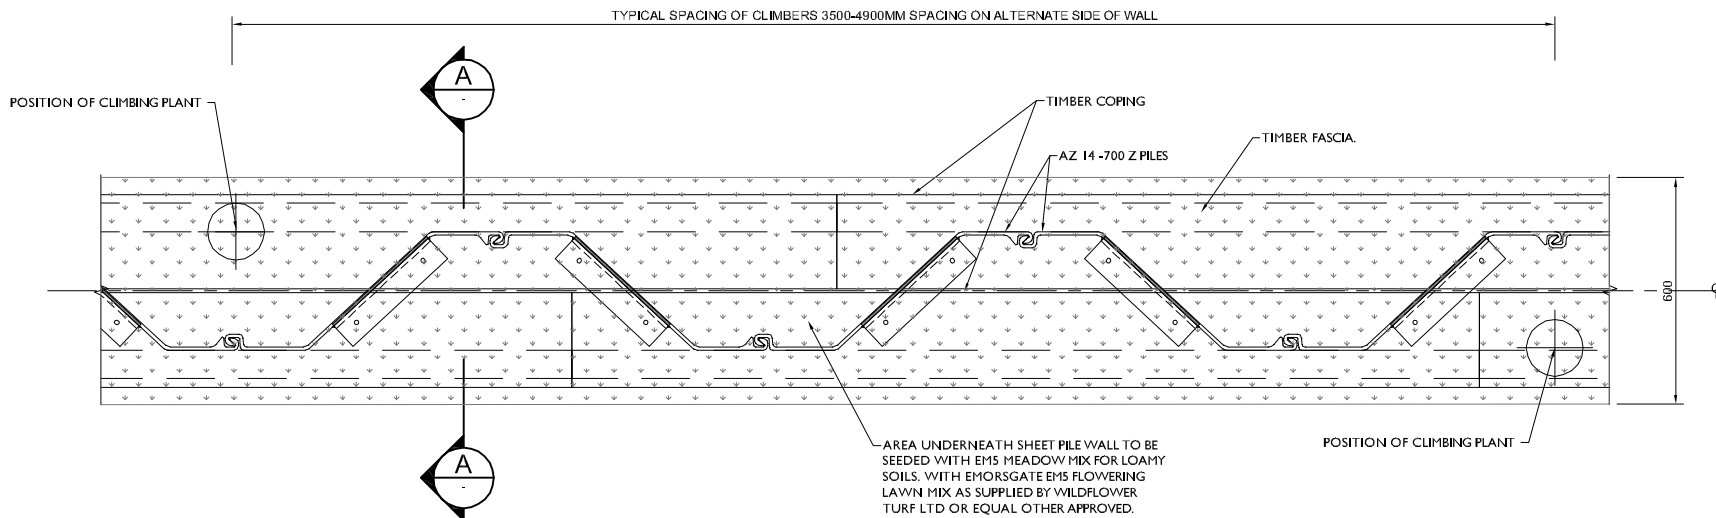

1 PLAN
SCALE 1: 10

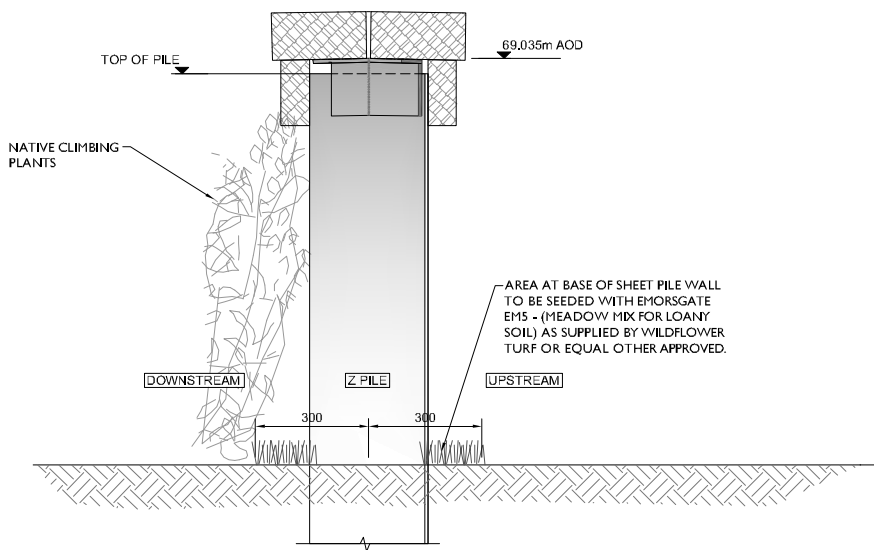

A-A SECTION
SCALE 1: 10

SCHEDULE - MEN'S BATHING						
NO.	SPECIES	SIZE	BARE ROOT / CONTAINER GROWN	POT SIZE	SPACING	MULCHING
15	HEDERA HELIX	200-300MM	CONTAINER GROWN	9CM POT	AS SHOWN	-
5	LONICERA PERICLYMENUM	400-600MM	CONTAINER GROWN	2 LITRE POT	AS SHOWN	-
15	CLEMATIS VITALBA	600-800MM	CONTAINER GROWN	2 LITRE POT	AS SHOWN	-
3	ROSA CANINA	600-900MM	BARE ROOT	-	AS SHOWN	-

SCHEDULE - HIGHGATE NO.1						
NO.	SPECIES	SIZE	BARE ROOT / CONTAINER GROWN	POT SIZE	SPACING	MULCHING
17	HEDERA HELIX	200-300MM	CONTAINER GROWN	9CM POT	AS SHOWN	-
7	LONICERA PERICLYMENUM	400-600MM	CONTAINER GROWN	2 LITRE POT	AS SHOWN	-
17	CLEMATIS VITALBA	600-800MM	CONTAINER GROWN	2 LITRE POT	AS SHOWN	-
3	ROSA CANINA	600-900MM	BARE ROOT	-	AS SHOWN	-

SAFETY, HEALTH AND ENVIRONMENTAL INFORMATION

In addition to the hazards/risks normally associated with the types of work detailed on this drawing, note the following:

CONSTRUCTION

MAINTENANCE/CLEANING

DECOMMISSIONING/DEMOLITION

It is assumed that all works will be carried out by a competent contractor working, where appropriate, to an approved method statement.

NOTES

- ALL DIMENSIONS ARE IN MILLIMETRES.
- EXCAVATION TO BE EXTENDED TO SOUND MATERIAL IF DIRECTED BY THE ENGINEER TO BE BACKFILLED WITH TYPE 1 SUB-BASE MATERIAL.
- HERBICIDE SUITABLE FOR USE NEXT TO WATERWAYS TO BE APPLIED EVENLY ON FORMATION AREAS OF PAVED AREAS. IT SHALL BE NON-POISONOUS TO HUMAN BEINGS, ANIMALS AND INSECTS.
- ALL TIMBER TO BE OAK, F.S.C CERTIFIED

C1	20/02/2015	FOR CONSTRUCTION	GJB	AW	LB
P2	31/10/2014	FOR COSTING	IF	AW	LB
P1	10/10/2014	FOR COSTING	IF	AW	LB
Rev.	Date	Description	By	CHKD	Appd

Drawing Status	Subsidiary
FOR CONSTRUCTION	A

ATKINS	Woodcote Grove Ashley Road Epsom Surrey KT18 5BW Tel: +44 (0)1372 726140 Fax: +44 (0)1372 740055 Copyright © Atkins Limited (2013) www.atkinsglobal.com
---------------	---

Client
City of London Corporation

Project Title
HAMPSTEAD HEATH PONDS PROJECT

Drawing Title
MEN'S BATHING AND HIGHGATE No. 1 POND LANDSCAPE AND ECOLOGY SOFT LANDSCAPE DETAILS SHEET 1 OF 1

Scale	Designed	Drawn	Checked	Authorised
1:10	AW	IF	AW	LB
Original Size	Date	Date	Date	Date
A1	10/10/2014	10/10/2014	10/10/2014	10/10/2014

Drawing Number	Revision
5117039-ATK-P5-P6-ZZ-DR-L-7300	C1