


1 MAINTENANCE ACCESS RAMPED STEPS - PLAN
SCALE 1: 20

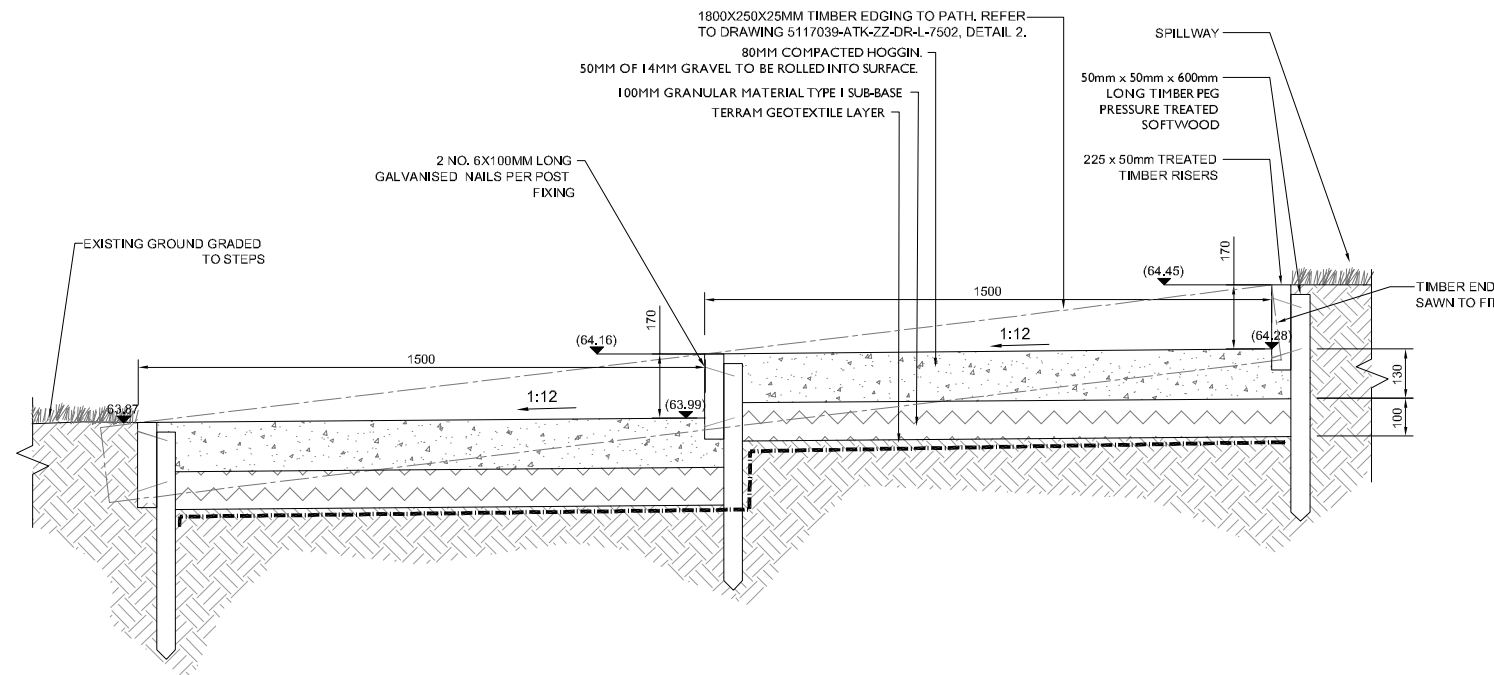

A-A MAINTENANCE ACCESS RAMPED STEPS - LONGITUDINAL SECTION
SCALE 1: 10

SAFETY, HEALTH AND ENVIRONMENTAL INFORMATION

In addition to the hazards/risks normally associated with the types of work detailed on this drawing, note the following:

CONSTRUCTION

MAINTENANCE/CLEANING

DECOMMISSIONING/DEMOLITION

It is assumed that all works will be carried out by a competent contractor working, where appropriate, to an approved method statement.

NOTES

- ALL DIMENSIONS ARE IN MILLIMETRES.
- EXCAVATION TO BE EXTENDED TO SOUND MATERIAL IF DIRECTED BY THE ENGINEER TO BE BACKFILLED WITH TYPE 1 SUB-BASE MATERIAL.
- HERBICIDE SUITABLE FOR USE NEXT TO WATERWAYS TO BE APPLIED EVENLY ON FORMATION AREAS OF PAVED AREAS. IT SHALL BE NON-POISONOUS TO HUMAN BEINGS, ANIMALS AND INSECTS.
- ALL TIMBER TO BE PRESSURE TREATED SOFTWOOD. TIMBER PRESERVATIVE SHALL BE BROWN PRESSURE TREATED TO GIVE A GUARANTEED DECAY FREE LIFE SPAN OF 20 YEARS. ALL PRESSURE TREATMENT TO COMPLY WITH BS 8417: 2003 BE EN 599-1 AND BS 4072. CUT ENDS TREATED WITH PRESERVATIVE ON SITE.

NOTE
PROPOSED LEVELS +69.55
EXISTING LEVELS +70.94

Rev.	Date	Description	By	CHKD	APPD
C1	20/02/2015	FOR CONSTRUCTION	IF	AW	LB
P1	31/10/2014	FOR COSTING	IF	AW	LB

Drawing Status **FOR CONSTRUCTION** Substability **A**

ATKINS
Woodcote Grove
Ashley Road
Epsom
Surrey
KT18 5BW
Tel: +44 (0)1372 726140
Fax: +44 (0)1372 740055
www.atkinsglobal.com

Client
City of London Corporation

Project Title
HAMPSTEAD HEATH PONDS PROJECT

Drawing Title
**HIGHGATE No. 1 POND
STEP DETAILS
HARD LANDSCAPE DETAILS
SHEET 1 OF 1**

Scale	Designed	Drawn	Checked	Authorised
AS SHOWN	AW	MS	AW	LB
Original Size	Date	Date	Date	Date
A1	18/10/14	18/10/14	18/10/14	16/09/2014
Drawing Number 5117039-ATK-P6-ZZ-DR-L-7501				Revision C1