




100
0 10
millimetres

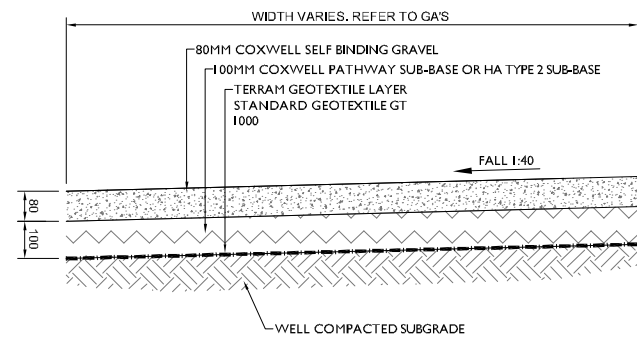


1 SELF BINDING GRAVEL - PEDESTRIANS / CYCLISTS
SCALE 1: 10

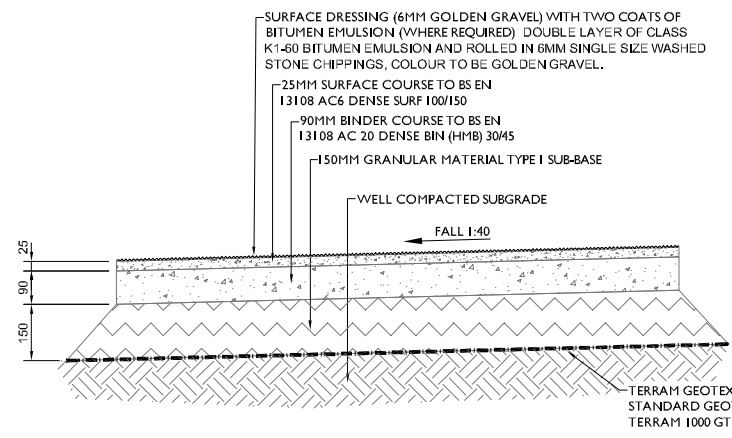


5 ASPHALT WITH SURFACE DRESSING - OCCASIONAL VEHICLE OVERRUN
SCALE 1: 10

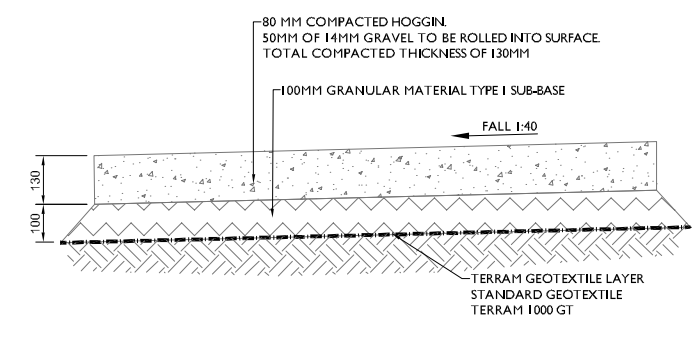


9 HOGGIN - PEDESTRIANS
SCALE 1: 10

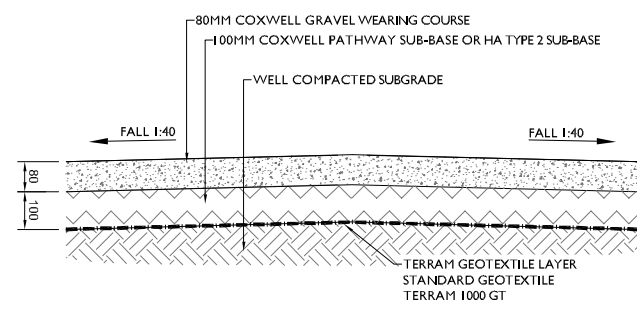


2 SELF BINDING GRAVEL - PEDESTRIANS / CYCLISTS
SCALE 1: 10

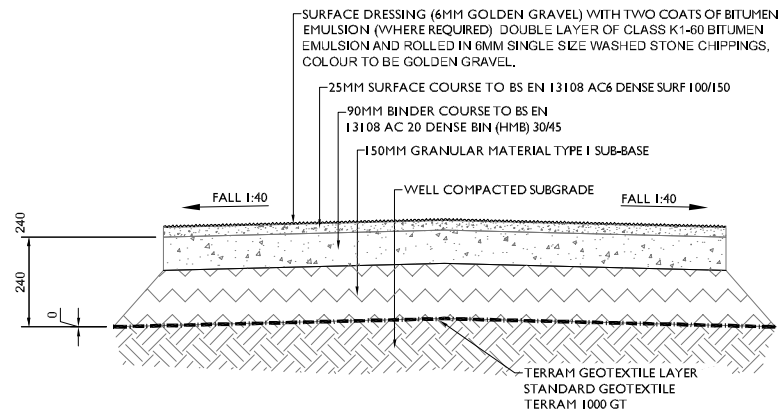


6 ASPHALT WITH SURFACE DRESSING - OCCASIONAL VEHICLE OVERRUN
SCALE 1: 10

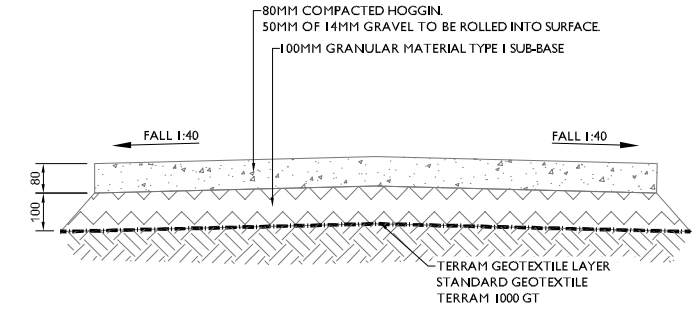


10 HOGGIN - PEDESTRIANS
SCALE 1: 10

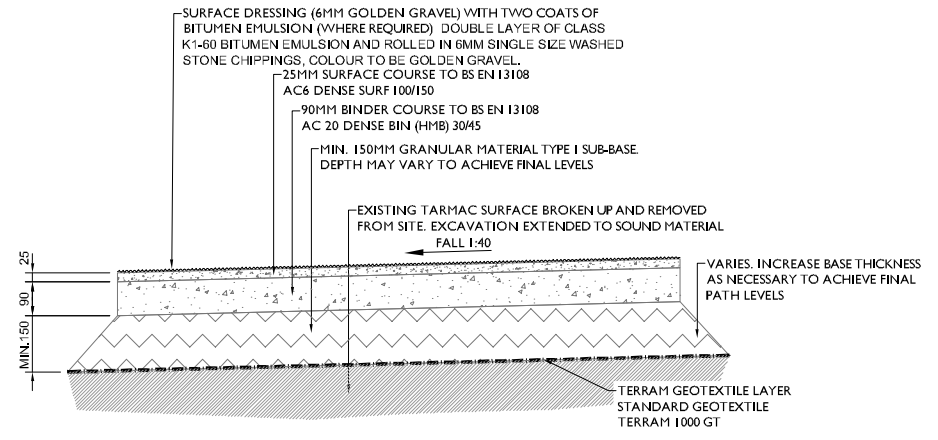

11 ASPHALT WITH SURFACE DRESSING - OVER EXISTING PATH CONSTRUCTION
SCALE 1: 10

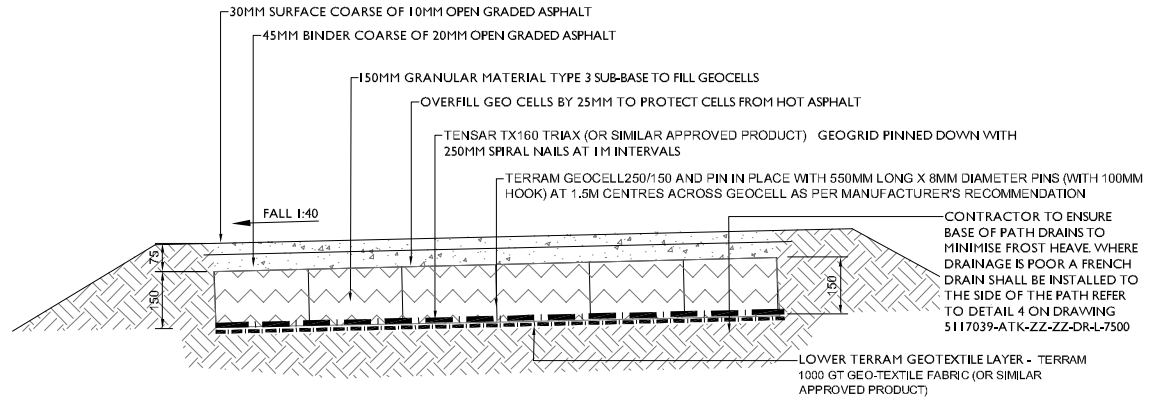

12 ASPHALT PATH - NO DIG CONSTRUCTION - OCCASIONAL OVERRUN
SCALE 1: 10

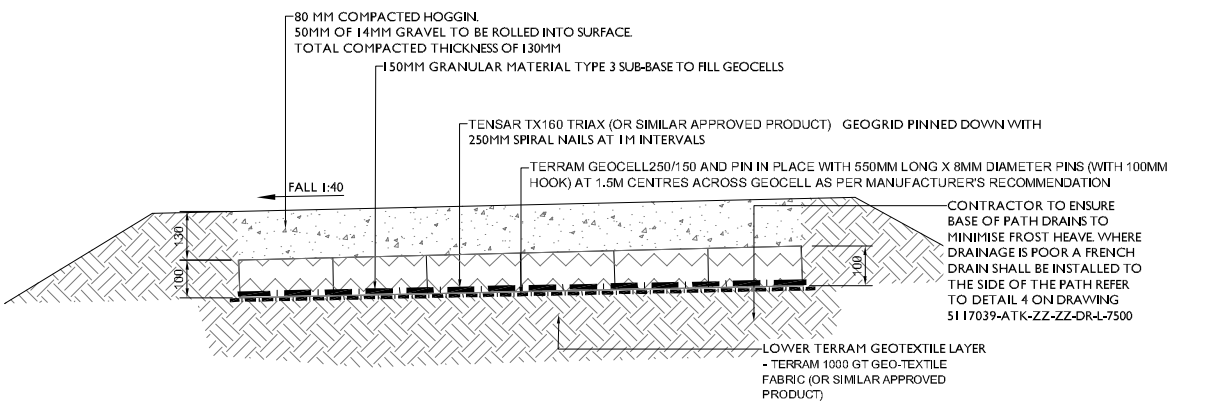

13 HOGGIN PATH - NO DIG CONSTRUCTION
SCALE 1: 10

SAFETY, HEALTH AND ENVIRONMENTAL INFORMATION

In addition to the hazards/risks normally associated with the types of work detailed on this drawing, note the following:

CONSTRUCTION

MAINTENANCE/CLEANING

DECOMMISSIONING/DEMOLITION

It is assumed that all works will be carried out by a competent contractor working, where appropriate, to an approved method statement.

NOTES

- ALL DIMENSIONS ARE IN MILLIMETRES.
- EXCAVATION TO BE EXTENDED TO SOUND MATERIAL IF DIRECTED BY THE ENGINEER TO BE BACKFILLED WITH TYPE 1 SUB-BASE MATERIAL.
- HERBICIDE SUITABLE FOR USE NEXT TO WATERWAYS TO BE APPLIED EVENLY ON FORMATION AREAS OF PAVED AREAS. IT SHALL BE NON-POISONOUS TO HUMAN BEINGS, ANIMALS AND INSECTS.

Rev.	Date	Description	By	CHKD	APPD
C1	20/02/2015	FOR CONSTRUCTION	IF	AW	LB
P4	31/10/2014	FOR COSTING	IF	AW	LB
P3	20/10/2014	CORRECTED LABEL	MS	AW	LB
P2	10/10/2014	FOR COSTING	IF	AW	LB
P1	03/09/2014	FOR COSTING	IF	AW	LB

FOR CONSTRUCTION Subsidiary **A**

ATKINS Woodcote Grove
Ashley Road
Epsom
Surrey
KT18 5BW
Tel: +44 (0)1372 726140
Fax: +44 (0)1372 740055
Copyright © Atkins Limited (2013) www.atkinsglobal.com

Client
City of London Corporation

Project Title
HAMPSTEAD HEATH PONDS PROJECT

Drawing Title
**HARD LANDSCAPE DETAILS
LANDSCAPE AND EDGE
TYPICAL PAVING DETAILS**

Scale	Designed	Drawn	Checked	Authorised
1:10	AW	IF	NM	LB
Original Size	Date	Date	Date	Date
A1	30/07/2014	30/07/2014	30/07/2014	30/07/2014

Drawing Number **5117039-ATK-ZZ-DR-L-7500** Revision **C1**