
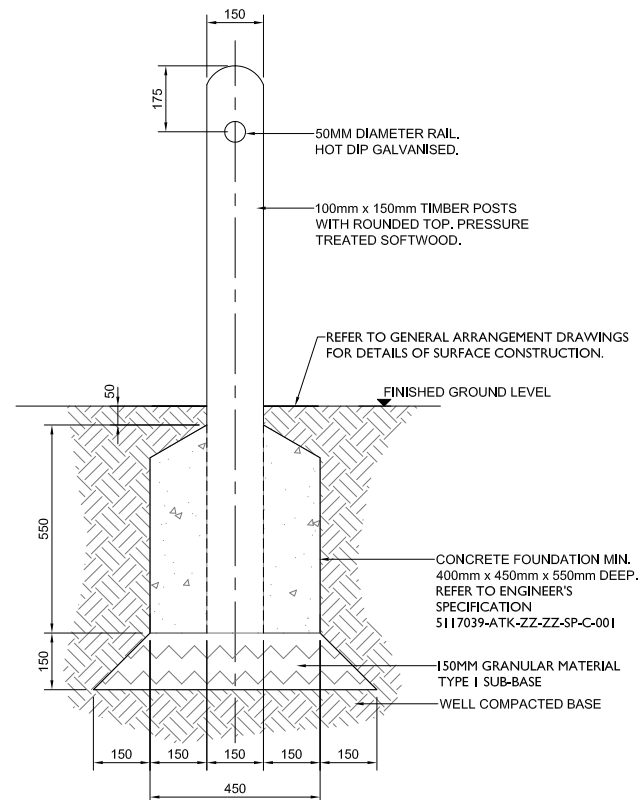
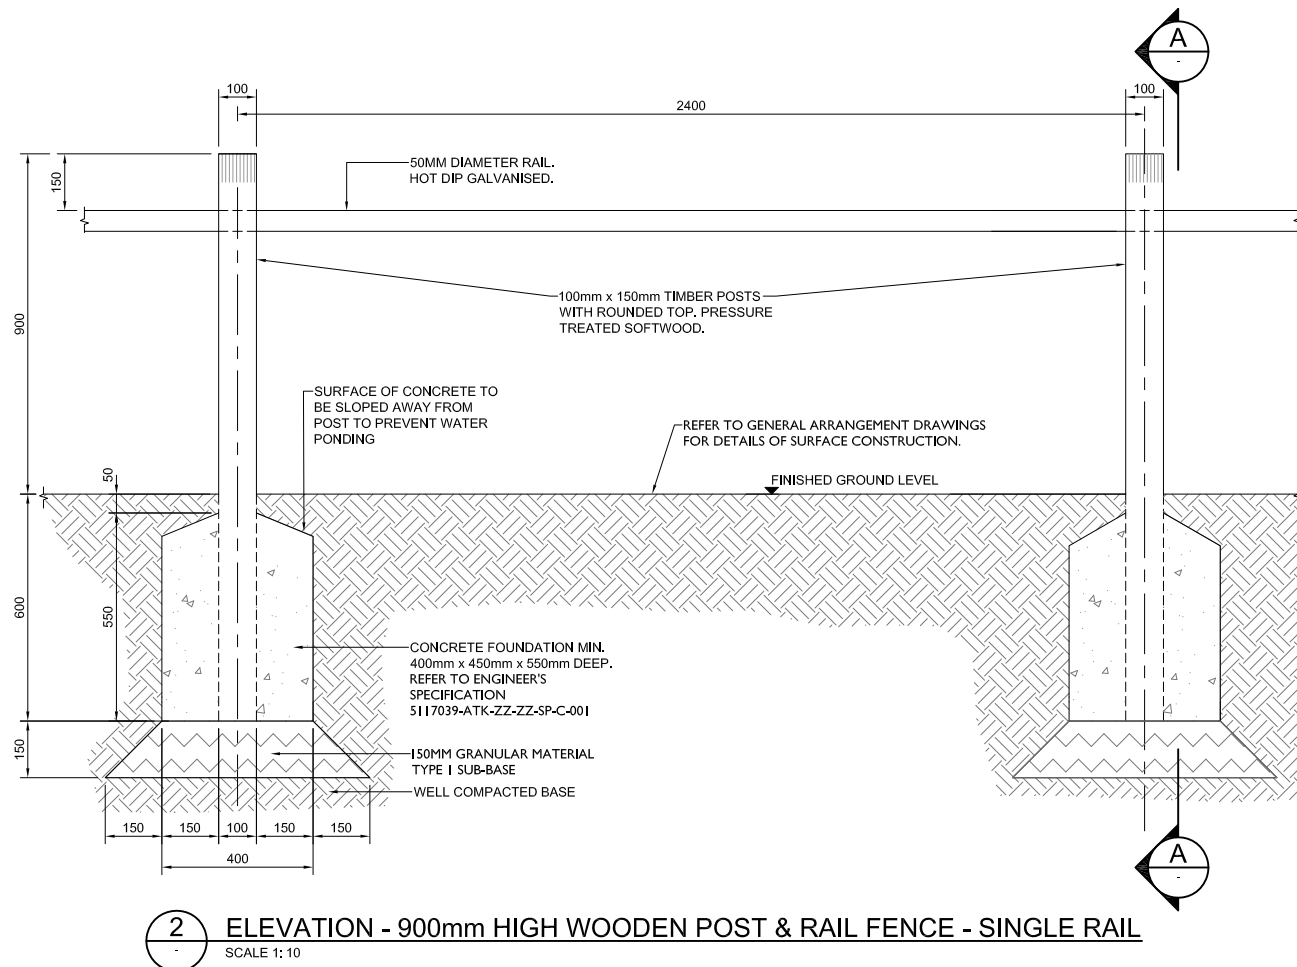


100
0 10
millimetres

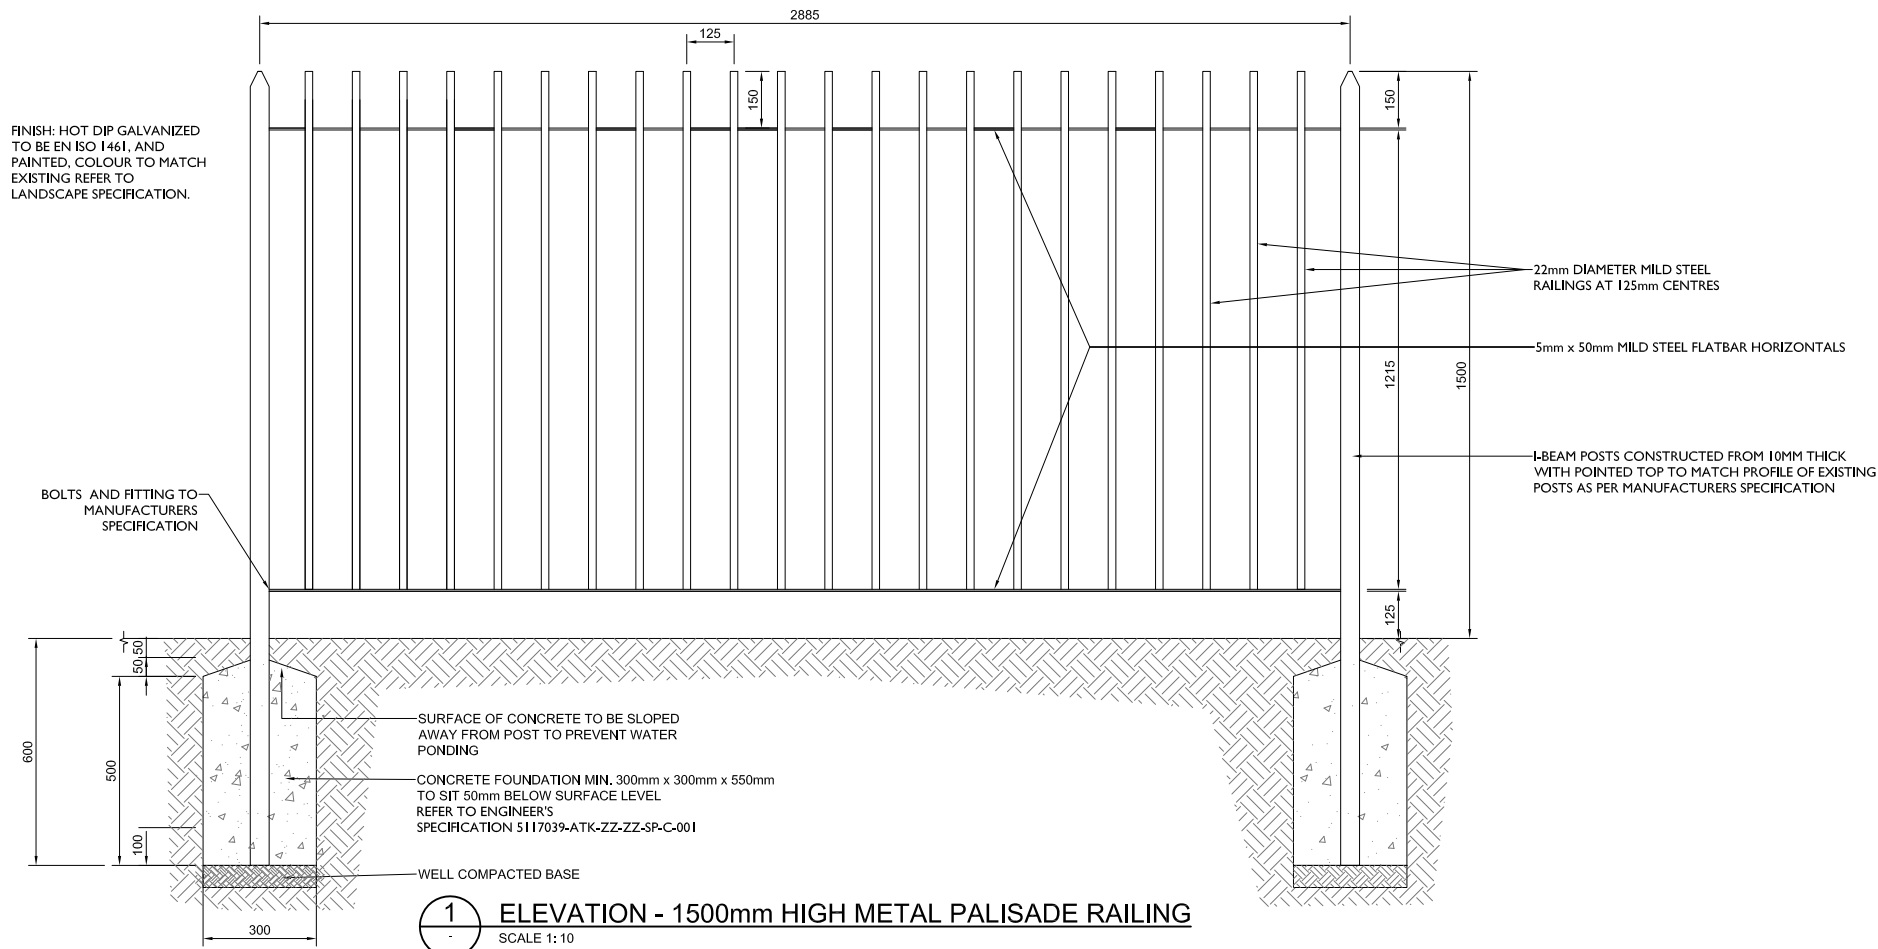

SAFETY, HEALTH AND ENVIRONMENTAL INFORMATION

In addition to the hazards/risks normally associated with the types of work detailed on this drawing, note the following:

CONSTRUCTION

MAINTENANCE/CLEANING

DECOMMISSIONING/DEMOLITION

It is assumed that all works will be carried out by a competent contractor working, where appropriate, to an approved method statement

NOTES

- ALL DIMENSIONS ARE IN MILLIMETRES.
- EXCAVATION TO BE EXTENDED TO SOUND MATERIAL IF DIRECTED BY THE ENGINEER TO BE BACKFILLED WITH TYPE 1 SUB-BASE MATERIAL.
- HERBICIDE SUITABLE FOR USE NEXT TO WATERWAYS TO BE APPLIED EVENLY ON FORMATION AREAS OF PAVED AREAS. IT SHALL BE NON-POISONOUS TO HUMAN BEINGS, ANIMALS AND INSECTS.
- ALL TIMBER TO BE PRESSURE TREATED SOFTWOOD UNLESS OTHERWISE STATED ON DRAWING. TIMBER PRESERVATIVE SHALL BE BROWN PRESSURE TREATED TO GIVE A GUARANTEED DECAY FREE LIFE SPAN OF 20 YEARS. ALL PRESSURE TREATMENT TO COMPLY WITH BS 8417: 2003 BS EN 599-1 AND BS 4072. CUT ENDS TREATED WITH PRESERVATIVE ON SITE.

| | | | | | |
|------|------------|------------------|----|-------|-------|
| C1 | 20/02/2015 | FOR CONSTRUCTION | IF | AW | LB |
| P2 | 31/10/2014 | FOR COSTING | IF | AW | LB |
| P1 | 20/08/2014 | - | IF | AW | LB |
| Rev. | Date | Description | By | Chk'd | App'd |

| | |
|-------------------------|-------------|
| Drawing Status | Suitability |
| FOR CONSTRUCTION | A |

| | |
|-----------------------------------|--|
| ATKINS | Woodcote Grove Ashley Road Epsom Surrey KT18 5BW Tel: +44 (0)1372 726140 Fax: +44 (0)1372 740055 www.atkinsglobal.com |
| Copyright © Atkins Limited (2013) | |

| | |
|--------|----------------------------|
| Client | City of London Corporation |
|--------|----------------------------|

| | |
|---------------|-------------------------------|
| Project Title | HAMPSTEAD HEATH PONDS PROJECT |
|---------------|-------------------------------|

| | |
|---------------|---|
| Drawing Title | HARD LANDSCAPE DETAILS TYPICAL FENCE DETAILS |
|---------------|---|

| | | | | |
|---------------|------------|------------|------------|------------|
| Scale | Designed | Drawn | Checked | Authorized |
| 1:10 | AW | IF | NM | LB |
| Original Size | Date | Date | Date | Date |
| A1 | 30/07/2014 | 30/07/2014 | 30/07/2014 | 30/07/2014 |

| | |
|-----------------------------|----------|
| Drawing Number | Revision |
| 5117039-ATK-ZZ-ZZ-DR-L-7502 | C1 |