


Contract: 74 CHARLOTTE ST

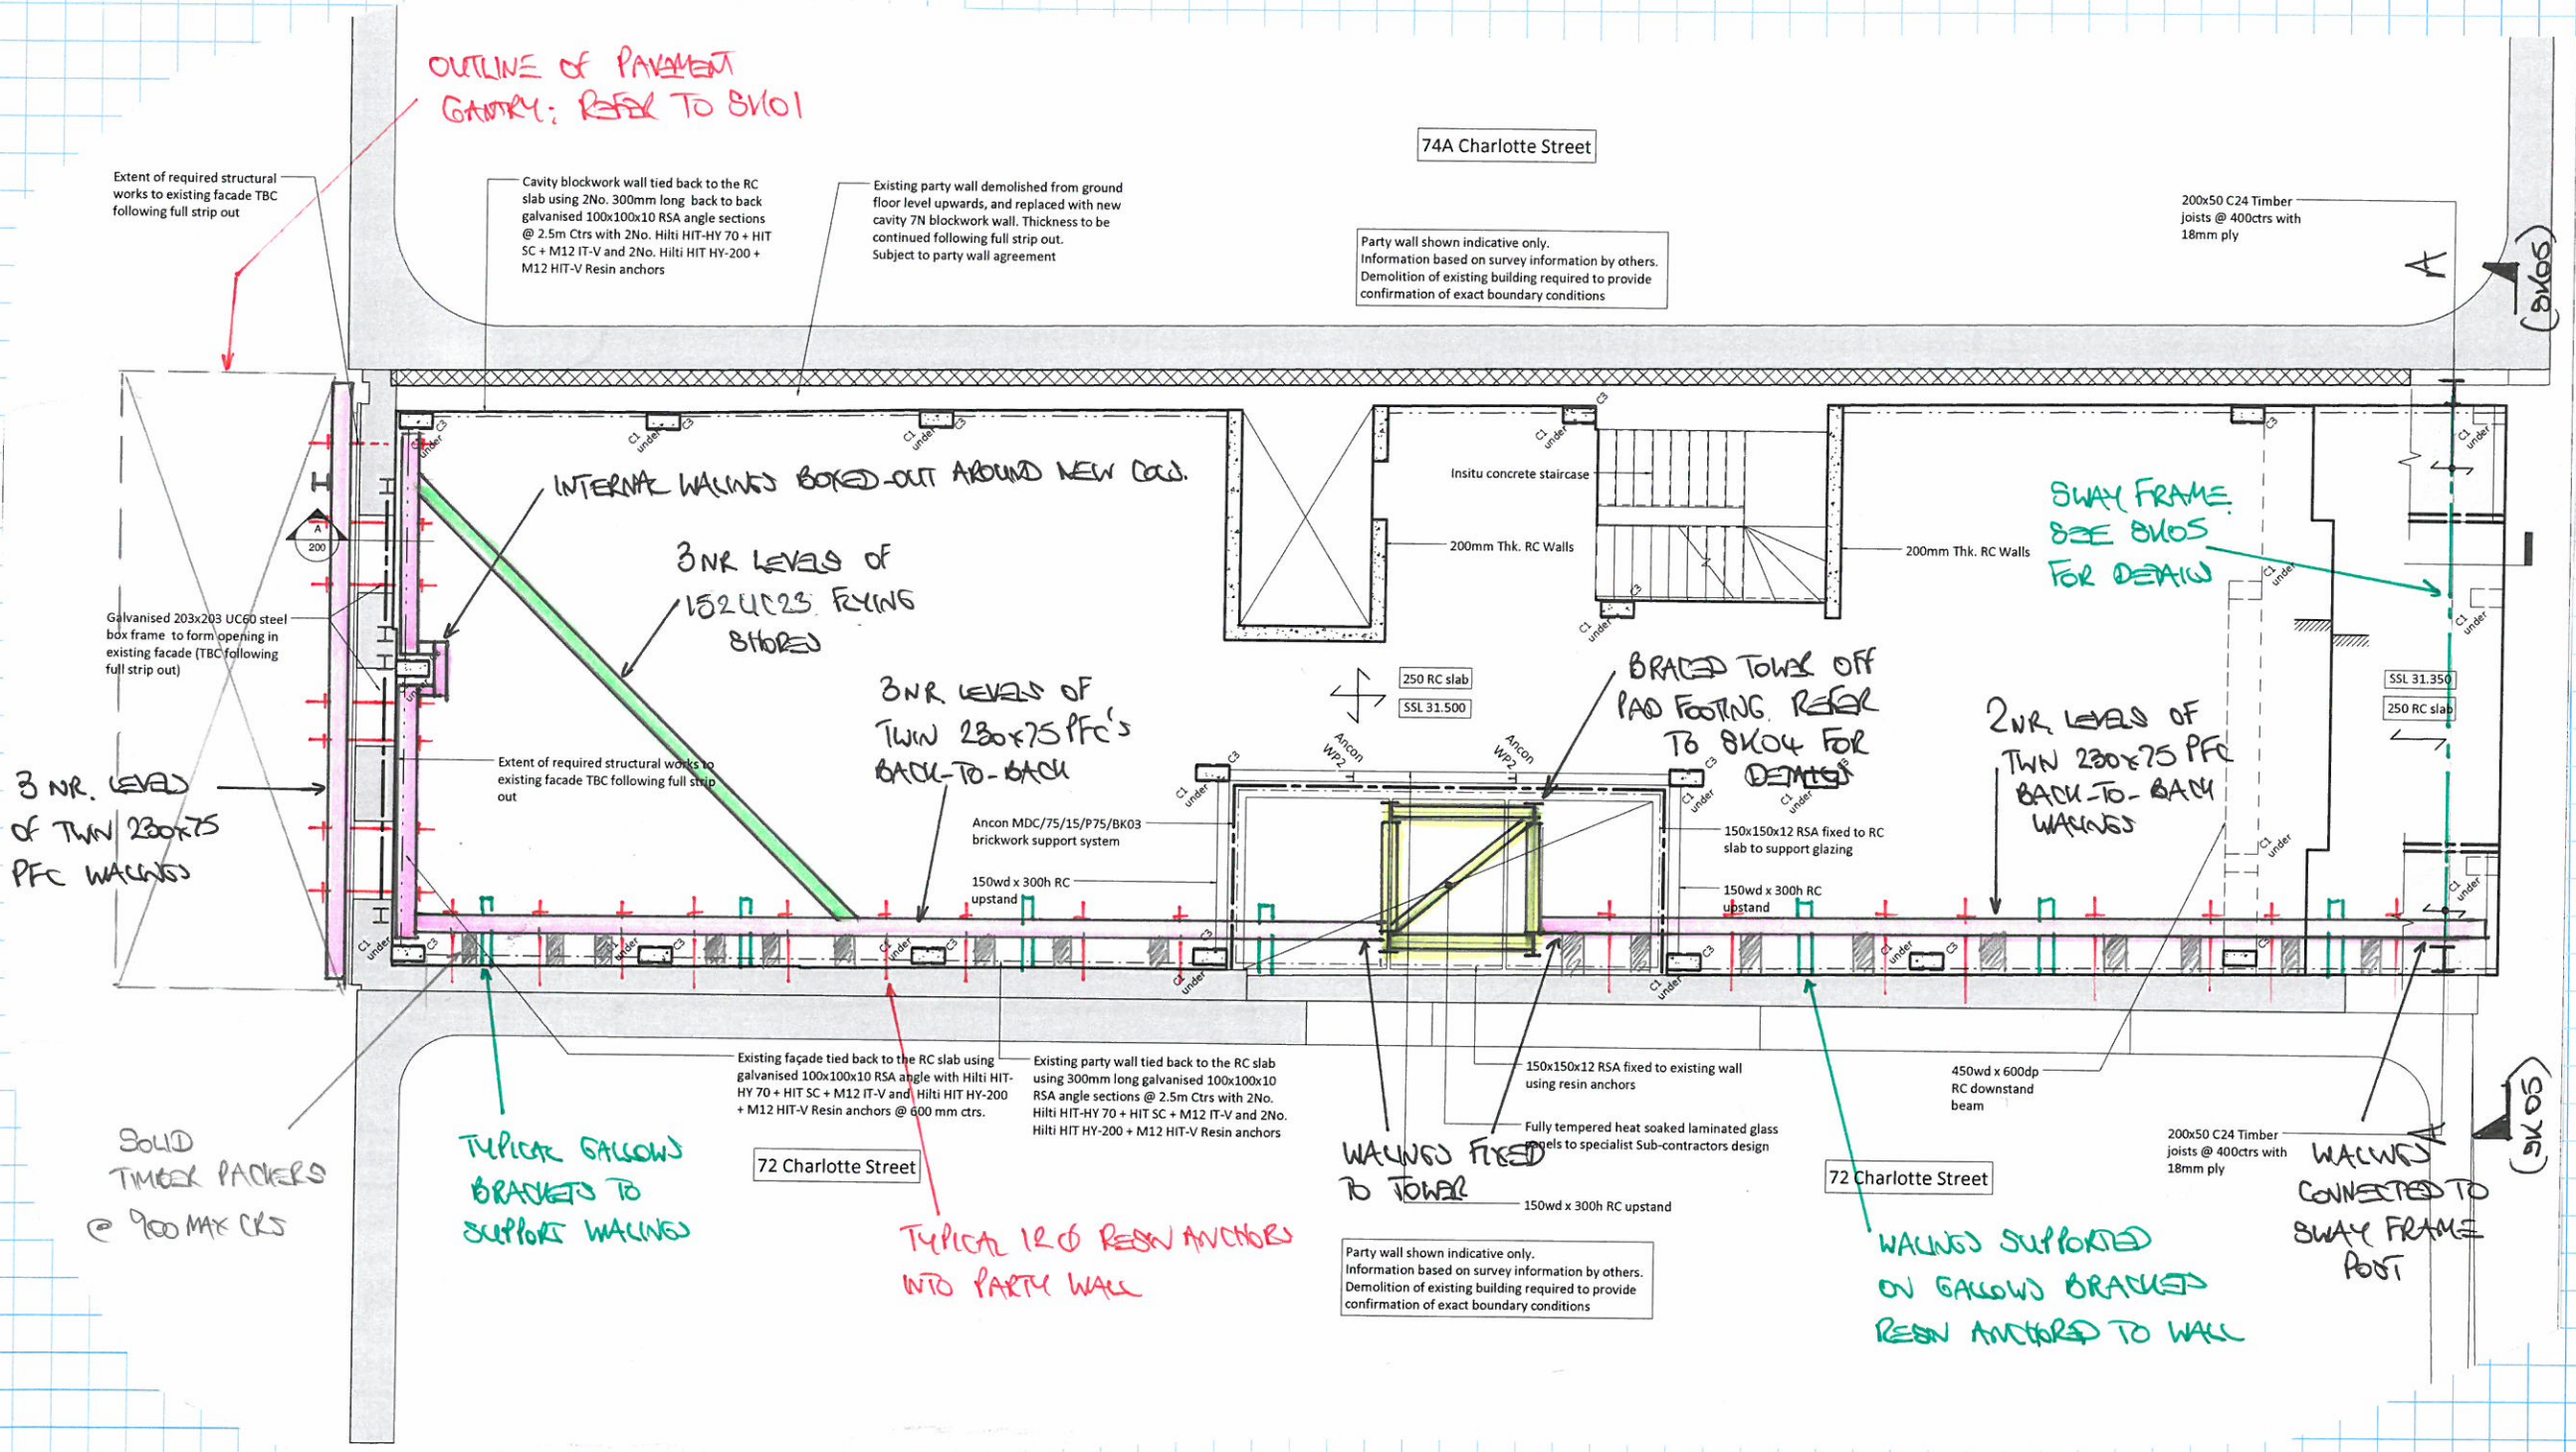

FOR APPROVAL

Revisions:		Scale:	Date:	Designed:	Drawn:	Checked:
Title: TEMPORARY WORKS TO RETAINED FACADE + PARTY WALL TO No 74		1:100	13-3-15	SRJ	SRJ	
PLAN-TYPICAL		Drg. No:	BC-15-080-SK03			