


Contract: 74 CHARLOTTE ST

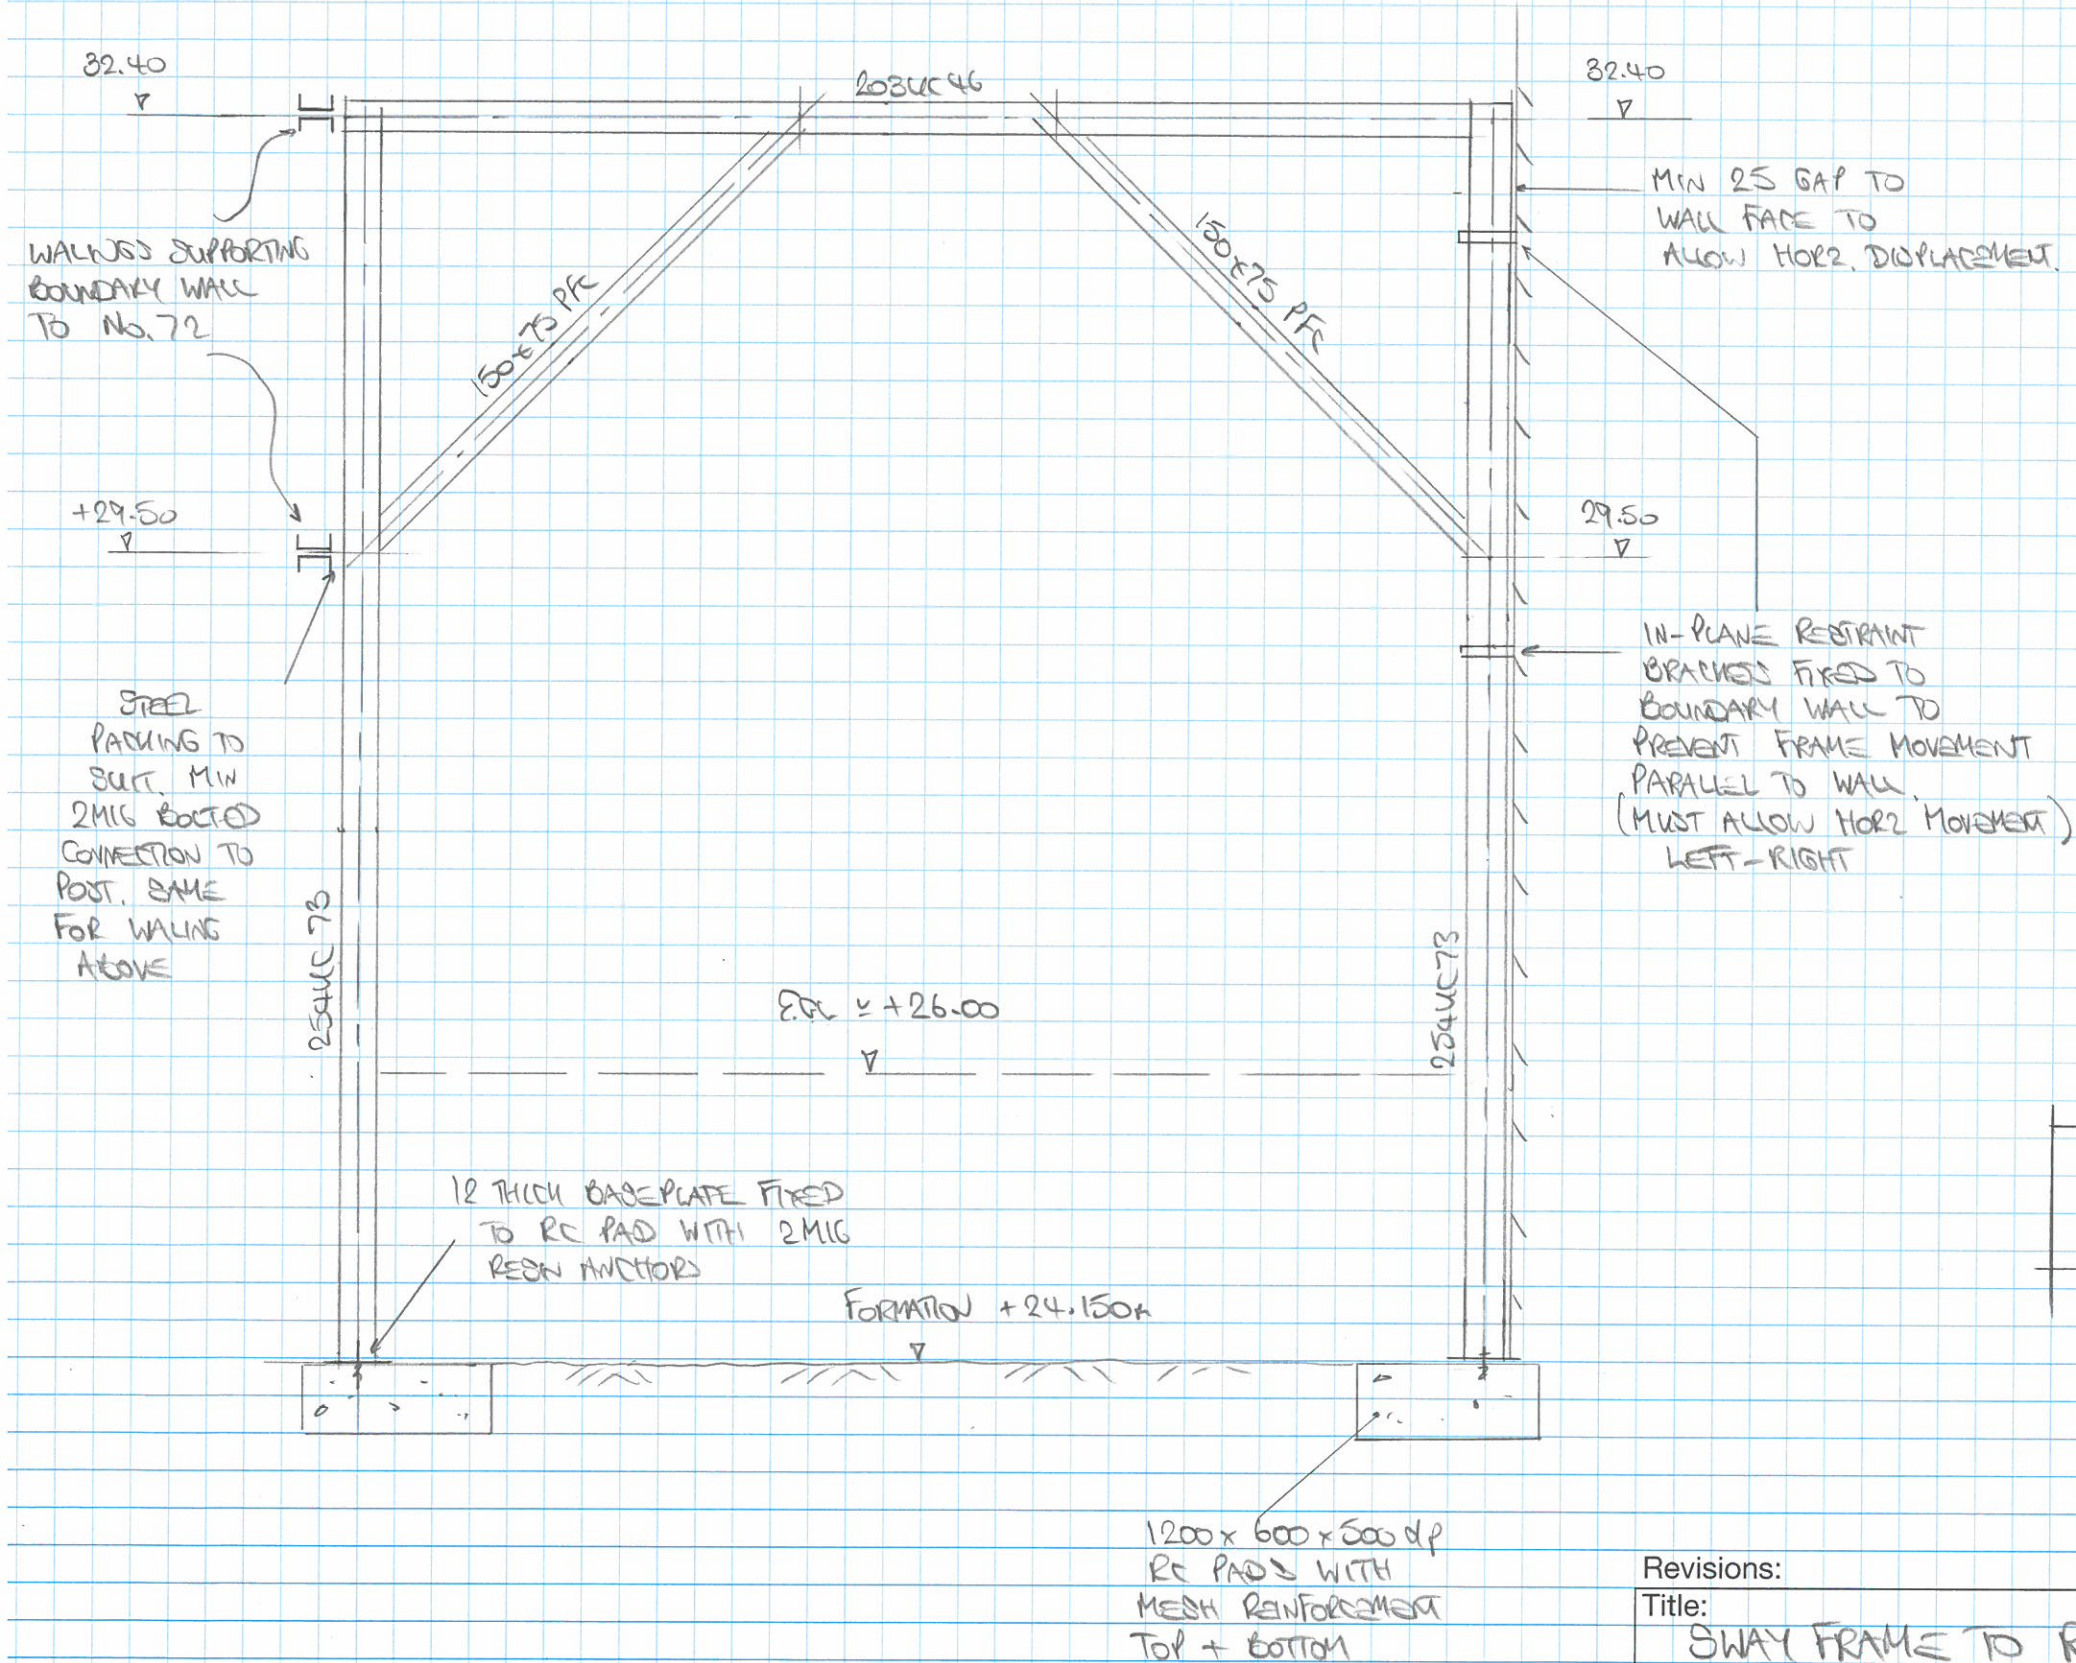

FOR APPROVAL

Revisions:

Title:	Scale:	Date:	Designed:	Drawn:	Checked:
SWAY FRAME TO REAR	1:50	13-3-15	SRS	SRS	
Drg. No:	BC-15-080-SK05				