


Notes:

All setting-out to be confirmed on site with architect

3. Existing section of boundary wall to number 6.

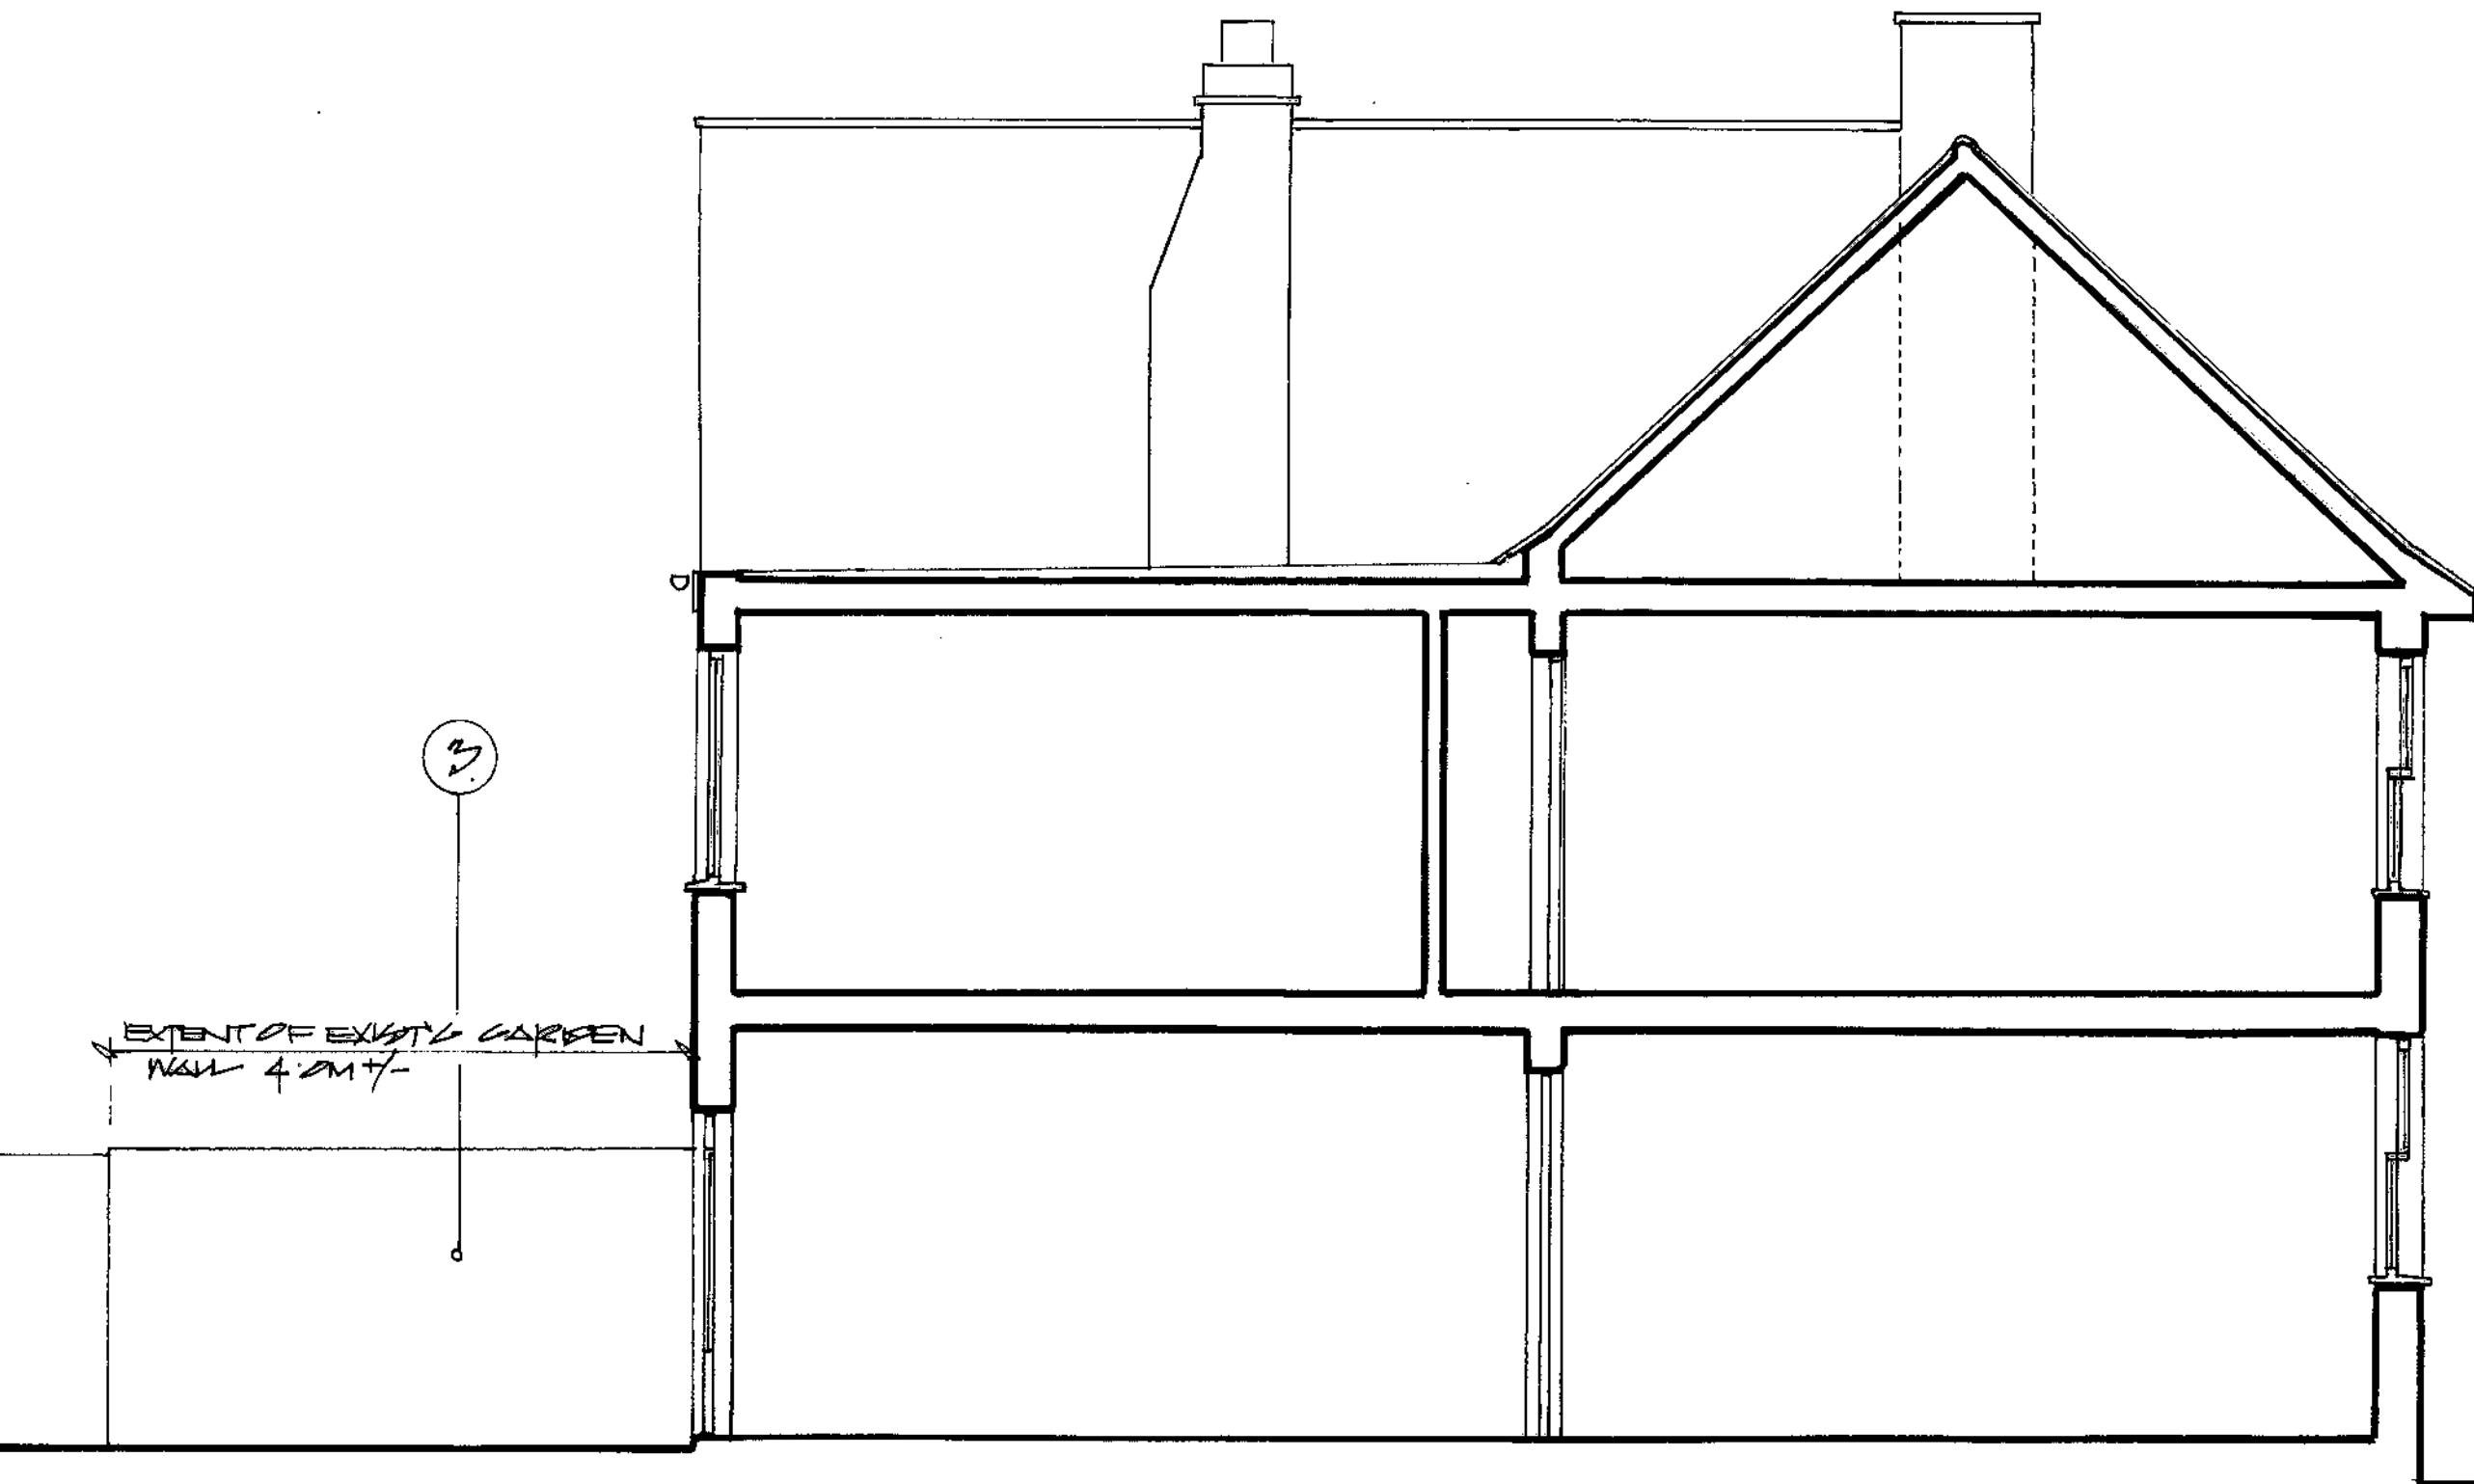

Martyn Clarke Architecture
78 Crouch Hill N8 9EE
office 0207 263 7121 mob 0771 0080117
e-mail info@martynclarkearchitecture.com
web www.martynclarkearchitecture.com

Project no. 6219 planning	Title: 8 Ardwick Road NW2 2BX Existing Section A-A	
Dwg no. 17	Scale: 1:50	Date: March '15

