

SECTION C - PROPOSAL DRAWINGS





Front Elevation South to Bromwich Avenue showing new side elevation with fence



Front Elevation South to Bromwich Avenue showing new side elevation without fence




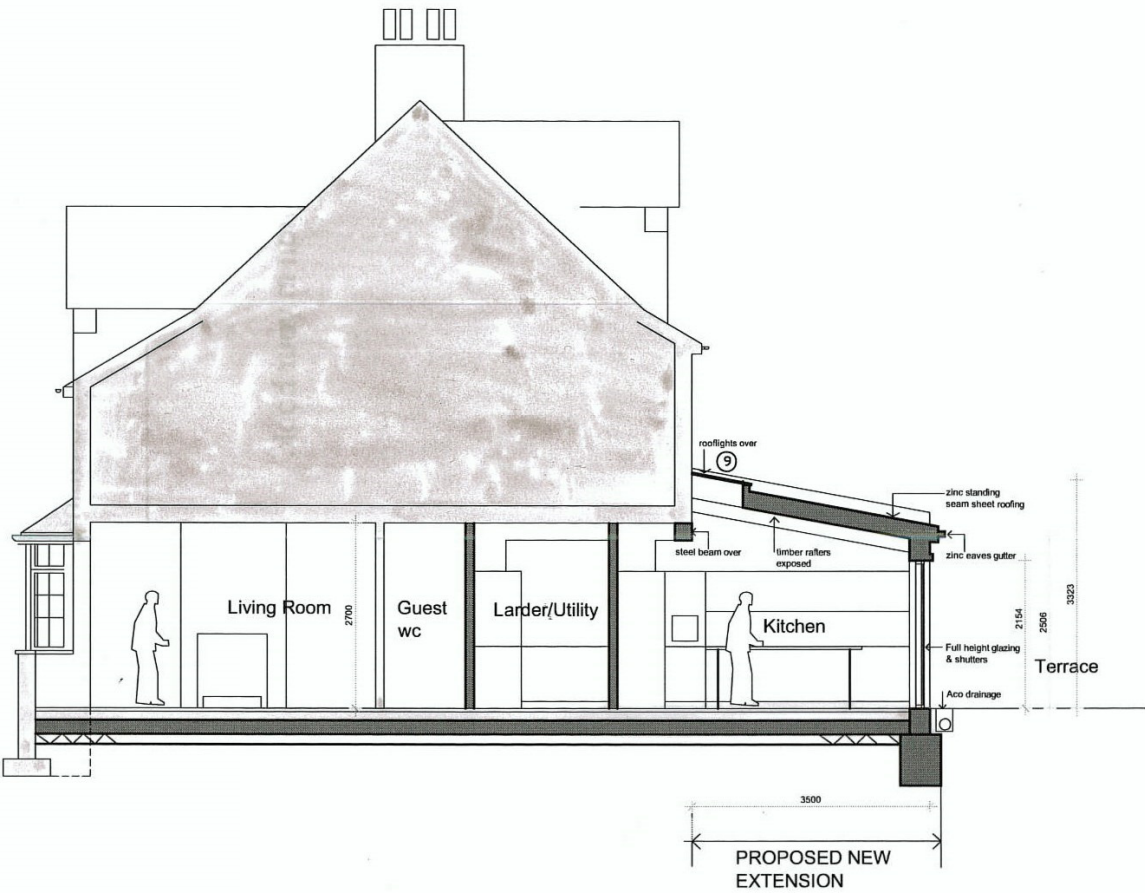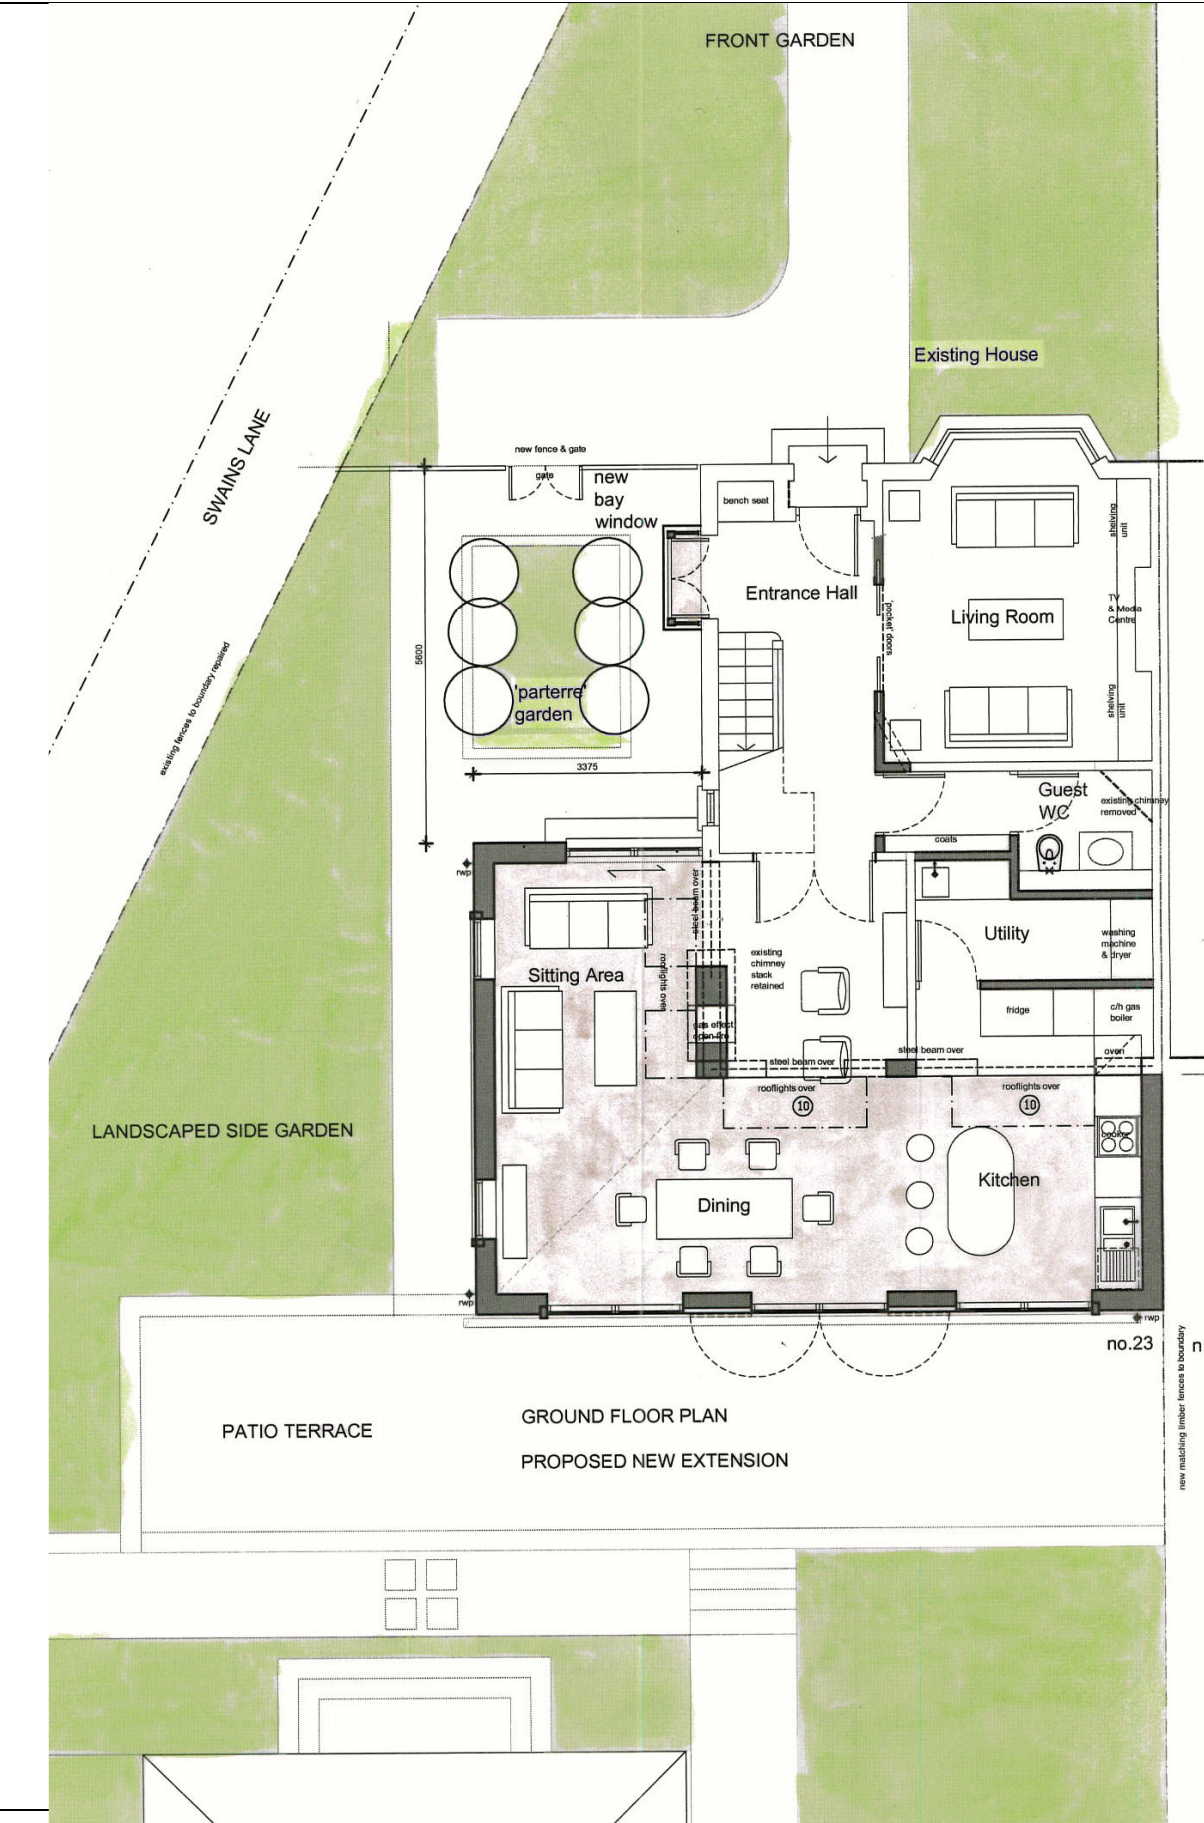


Proposed Cross Section showing new rear extension & existing house

Proposed Plan at Ground Level showing new extension (shaded)



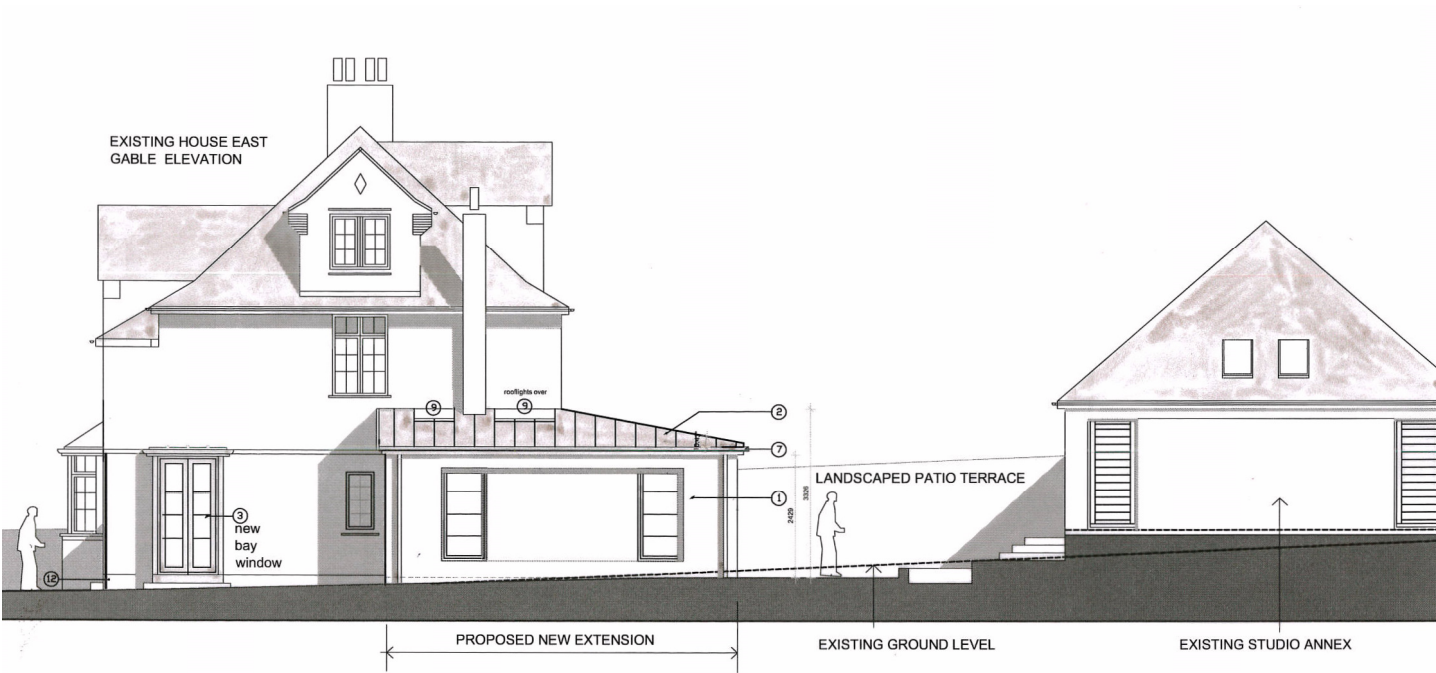

Side Elevation East showing proposed Rear & Side extension & existing Studio Annex

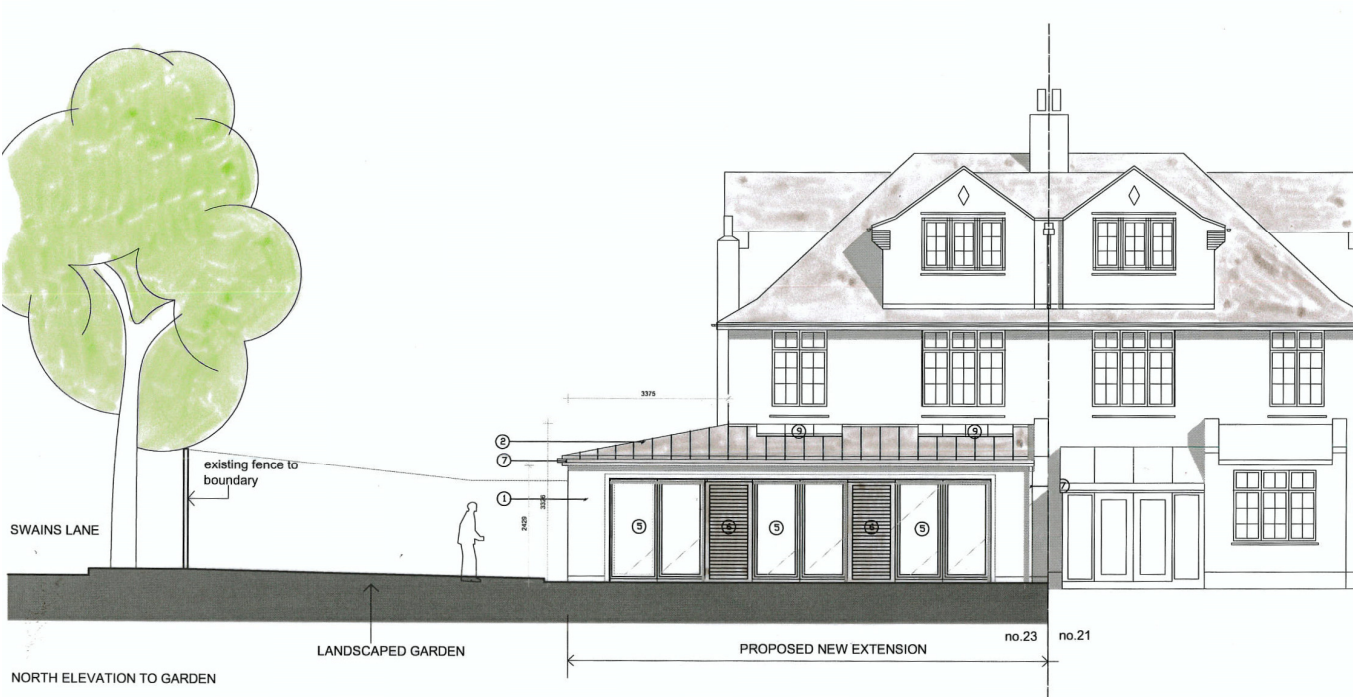

Rear Elevation North from garden showing proposed rear & side extension