
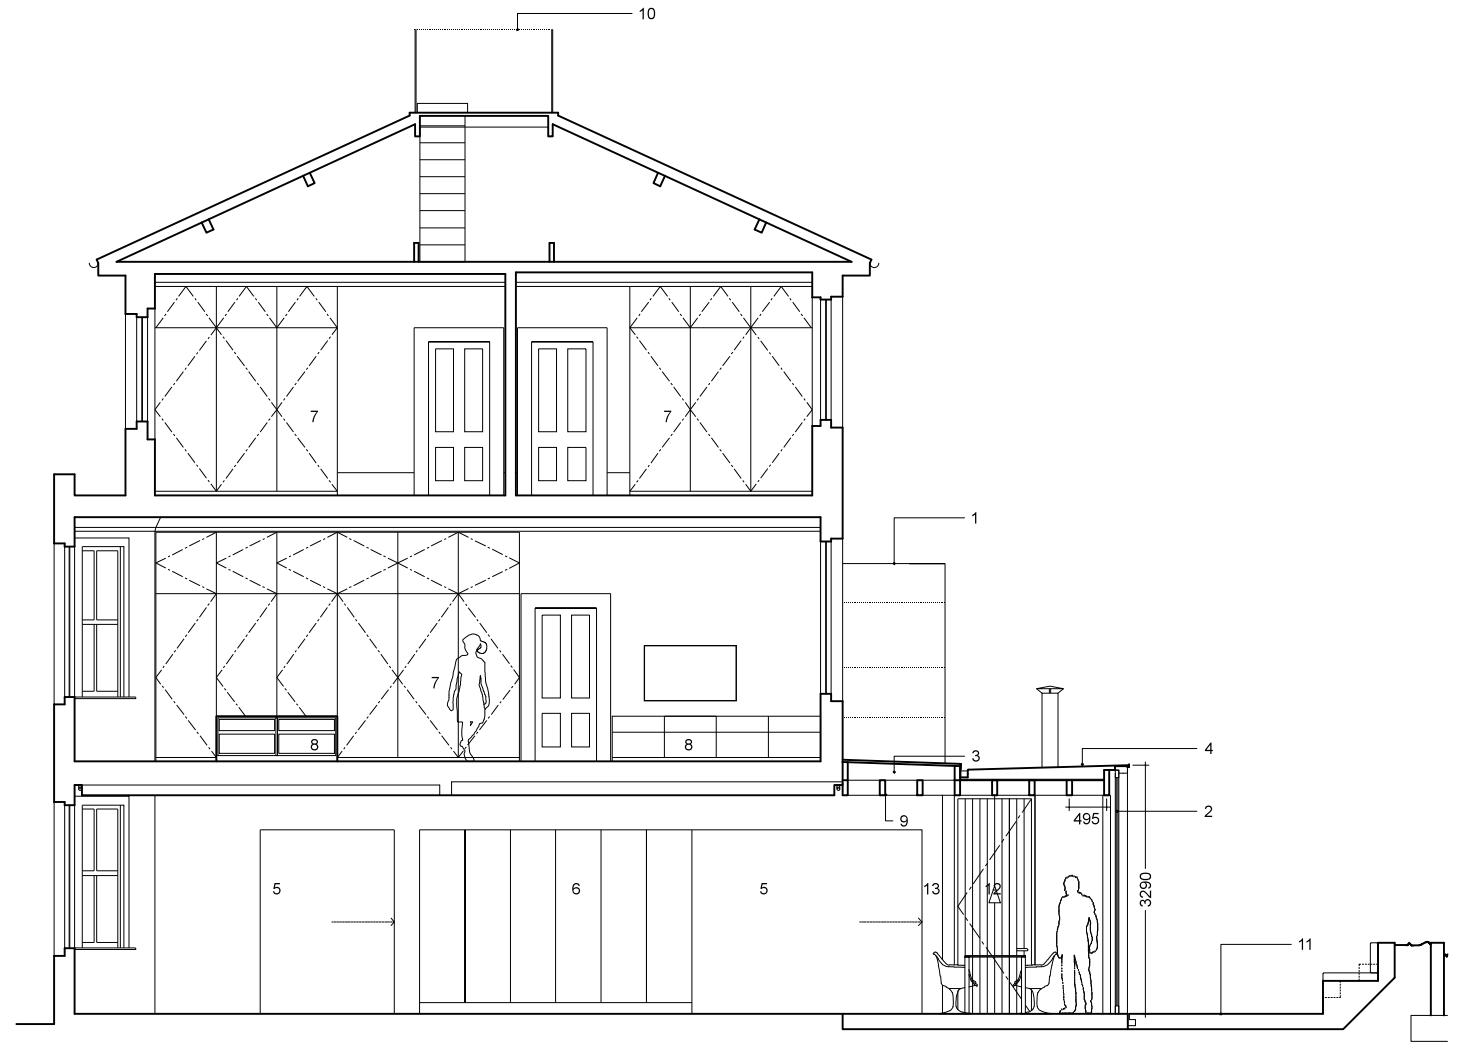


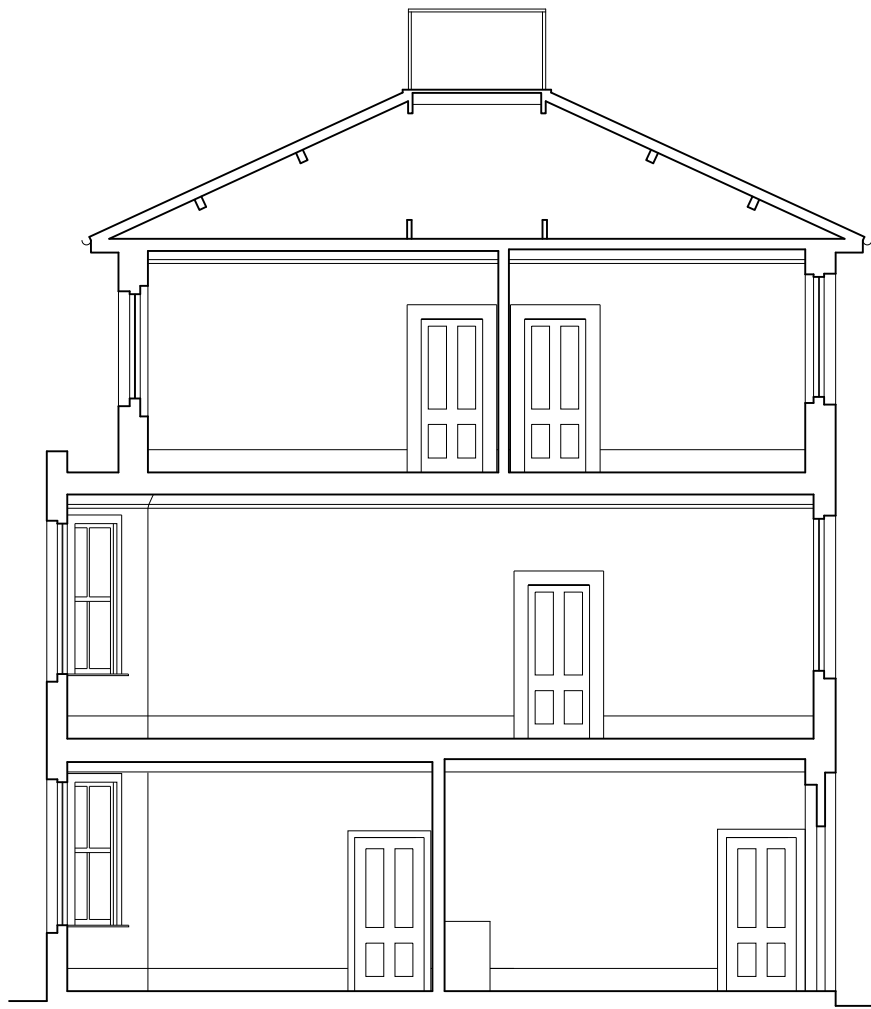

- KEY
1. Existing back annexe to be rebuilt at first floor and clad with Jordan Roach Portland stone
 2. Full height timber framed sliding door
 3. Fixed roof light
 4. Single ply roof
 5. Sliding doors
 6. Kitchen units
 7. Wardrobes (no handles - push catches)
 8. Drawer unit (no handles - push catches)
 9. Exposed precast beams
 10. Existing scaffold-pole balustrade to be replaced with frameless glass balustrade
 11. New patio and landscaping
 12. Timber door- to barbeque area
 13. White-painted brickwork

NOTES

Architecture for London Limited

This drawing is copyright. All rights reserved.
Do not scale from this drawing: work from figured dimensions only.

EXISTING



PROPOSED

82 Clerkenwell Road, London, EC1M 5RF
e: mail@architectureforlondon.co.uk

t: 020 7127 0696
w: www.architectureforlondon.com

afl

PROJECT TITLE 25 DARTMOUTH PARK HILL					
DRAWING TITLE EX & PR SECTION CC					
DWG STATUS PLANNING					
DRAWN	BR	FILE xxx	DATE	01-07-14	REVISION
CHECKED	TD	JOB NO. 1442	SCALE	1:100 @ A3	DWG NO. GA 115