


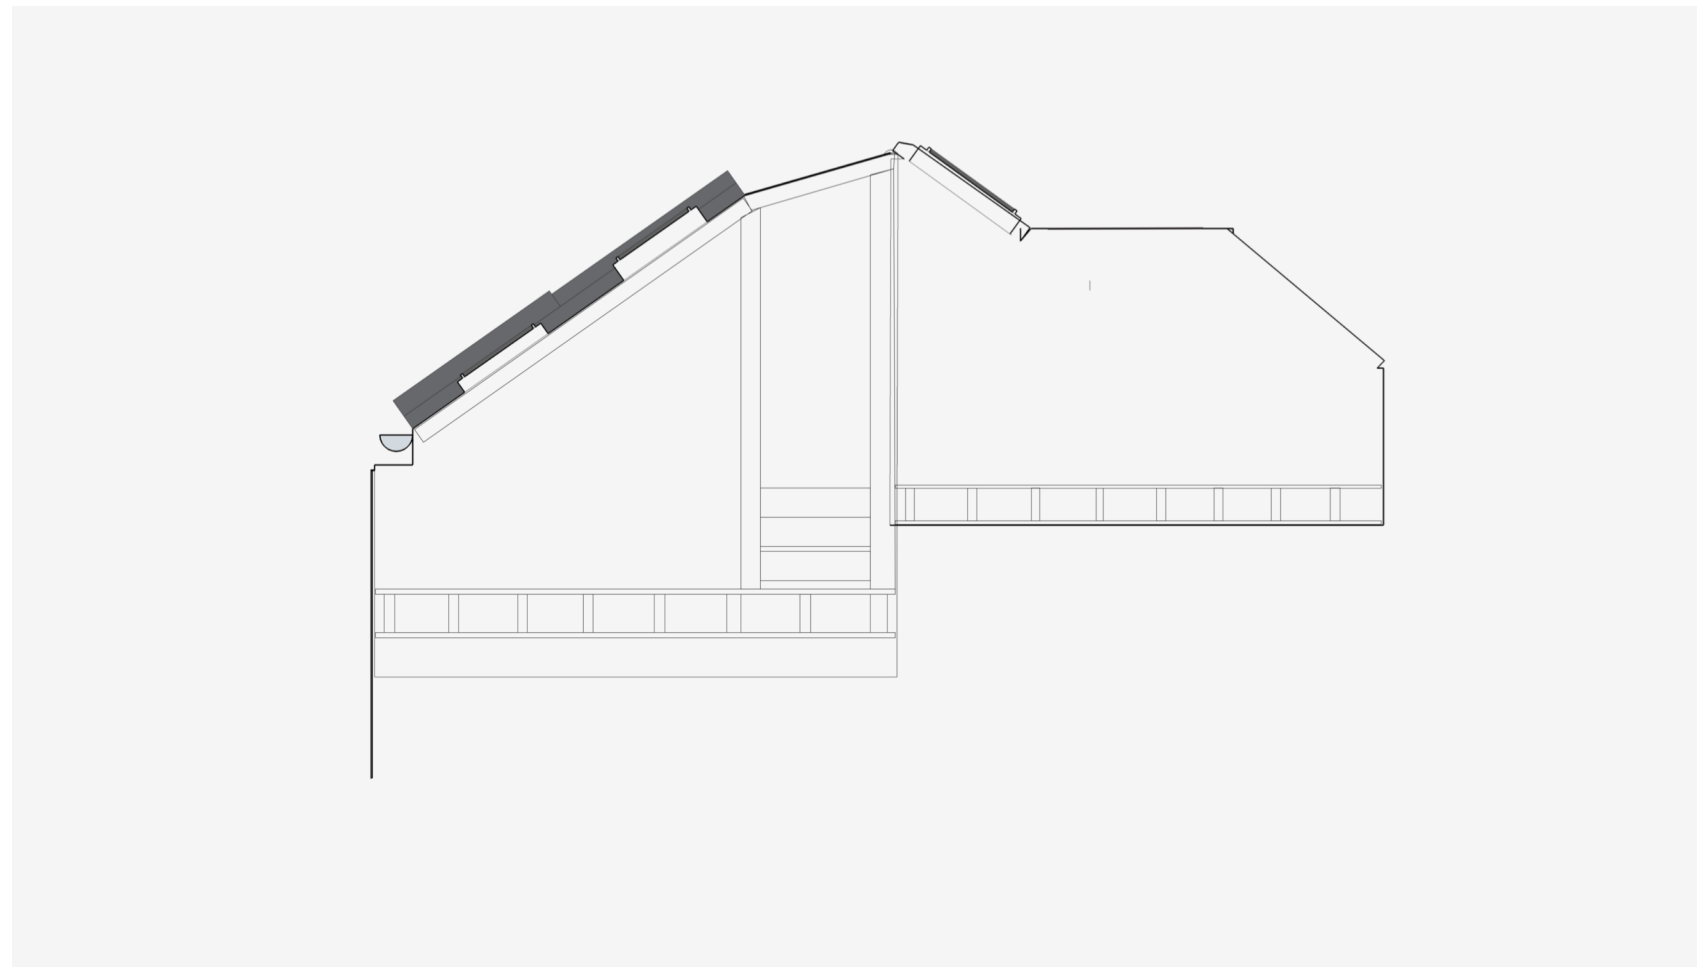

SCALE
1: 100



CLIENT
Max Trautman
5a Back lane
Hampstead
London
Nw3 1HL

PROJECT
Roof Dormer windows

DRAWN BY
IB

ISSUE
1-01

RE-ISSUE

DESCRIPTION
Sheet Description

EXISTING SECTION VIEW

A3