



DO NOT SCALE THIS DRAWING.

ORIGINAL DRAWING SIZE A1


Notes

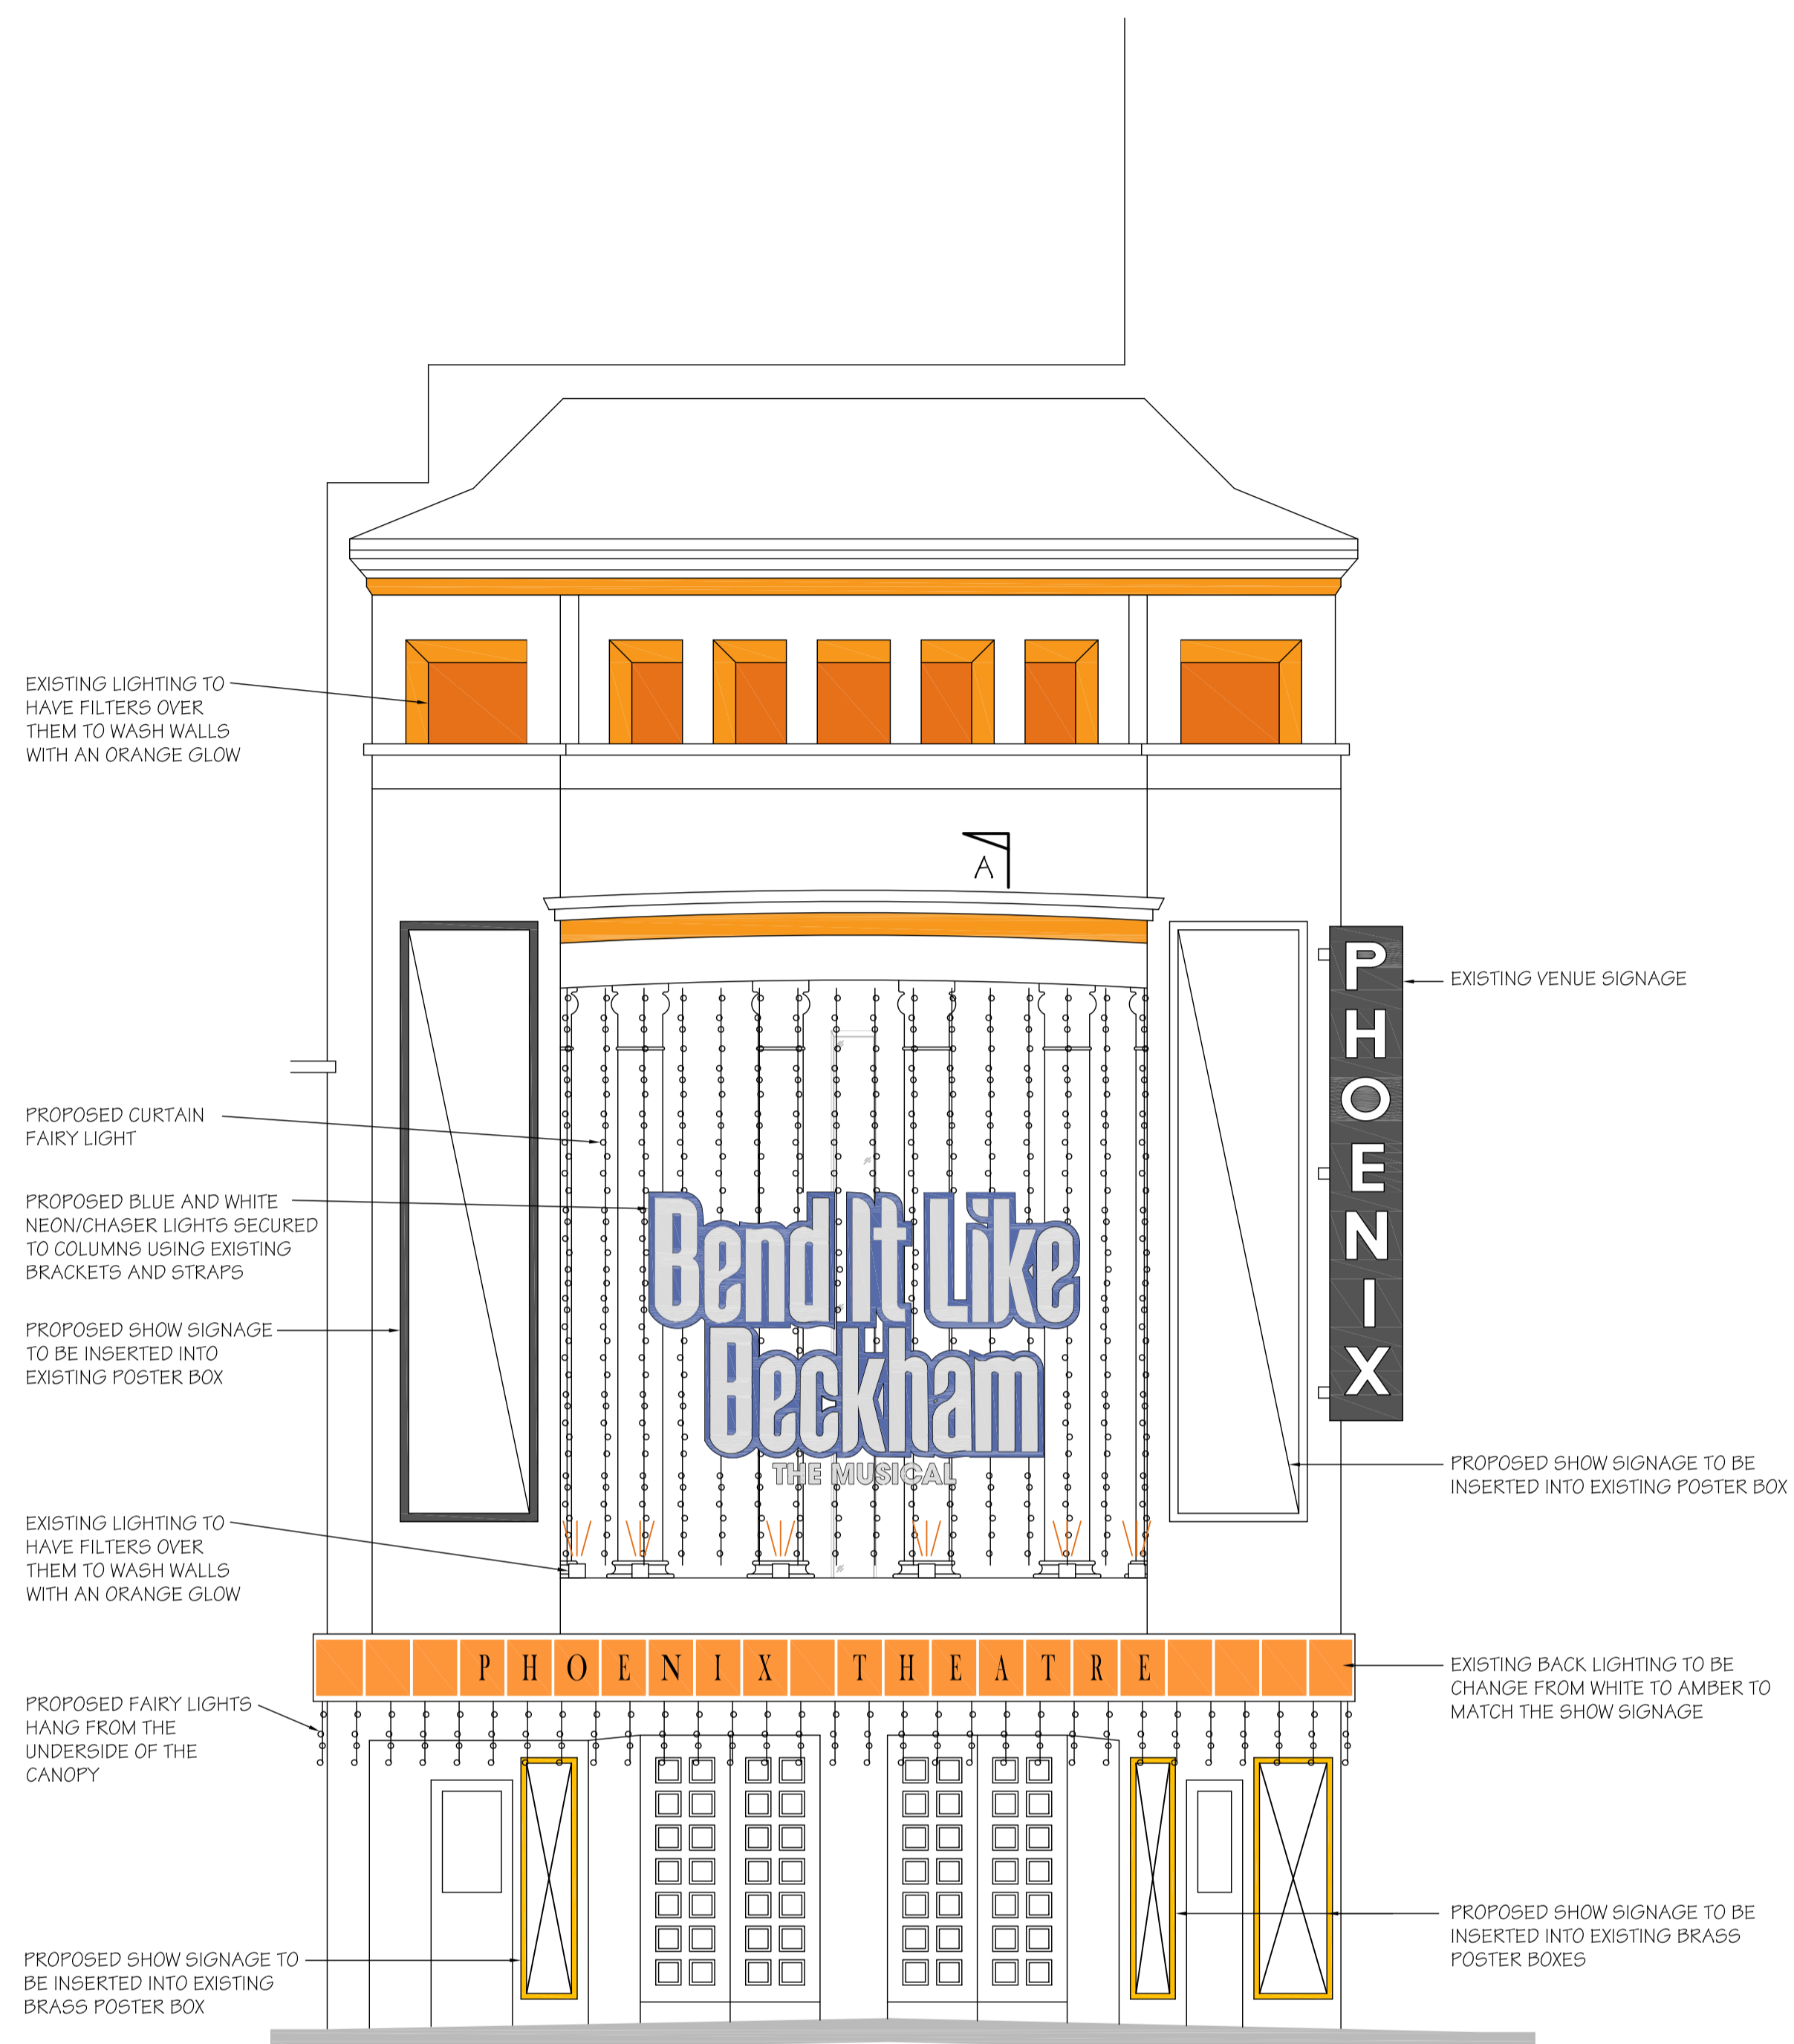

PROPOSED ROTUNDA ELEVATION
(SCALE 1:50 AT A1)

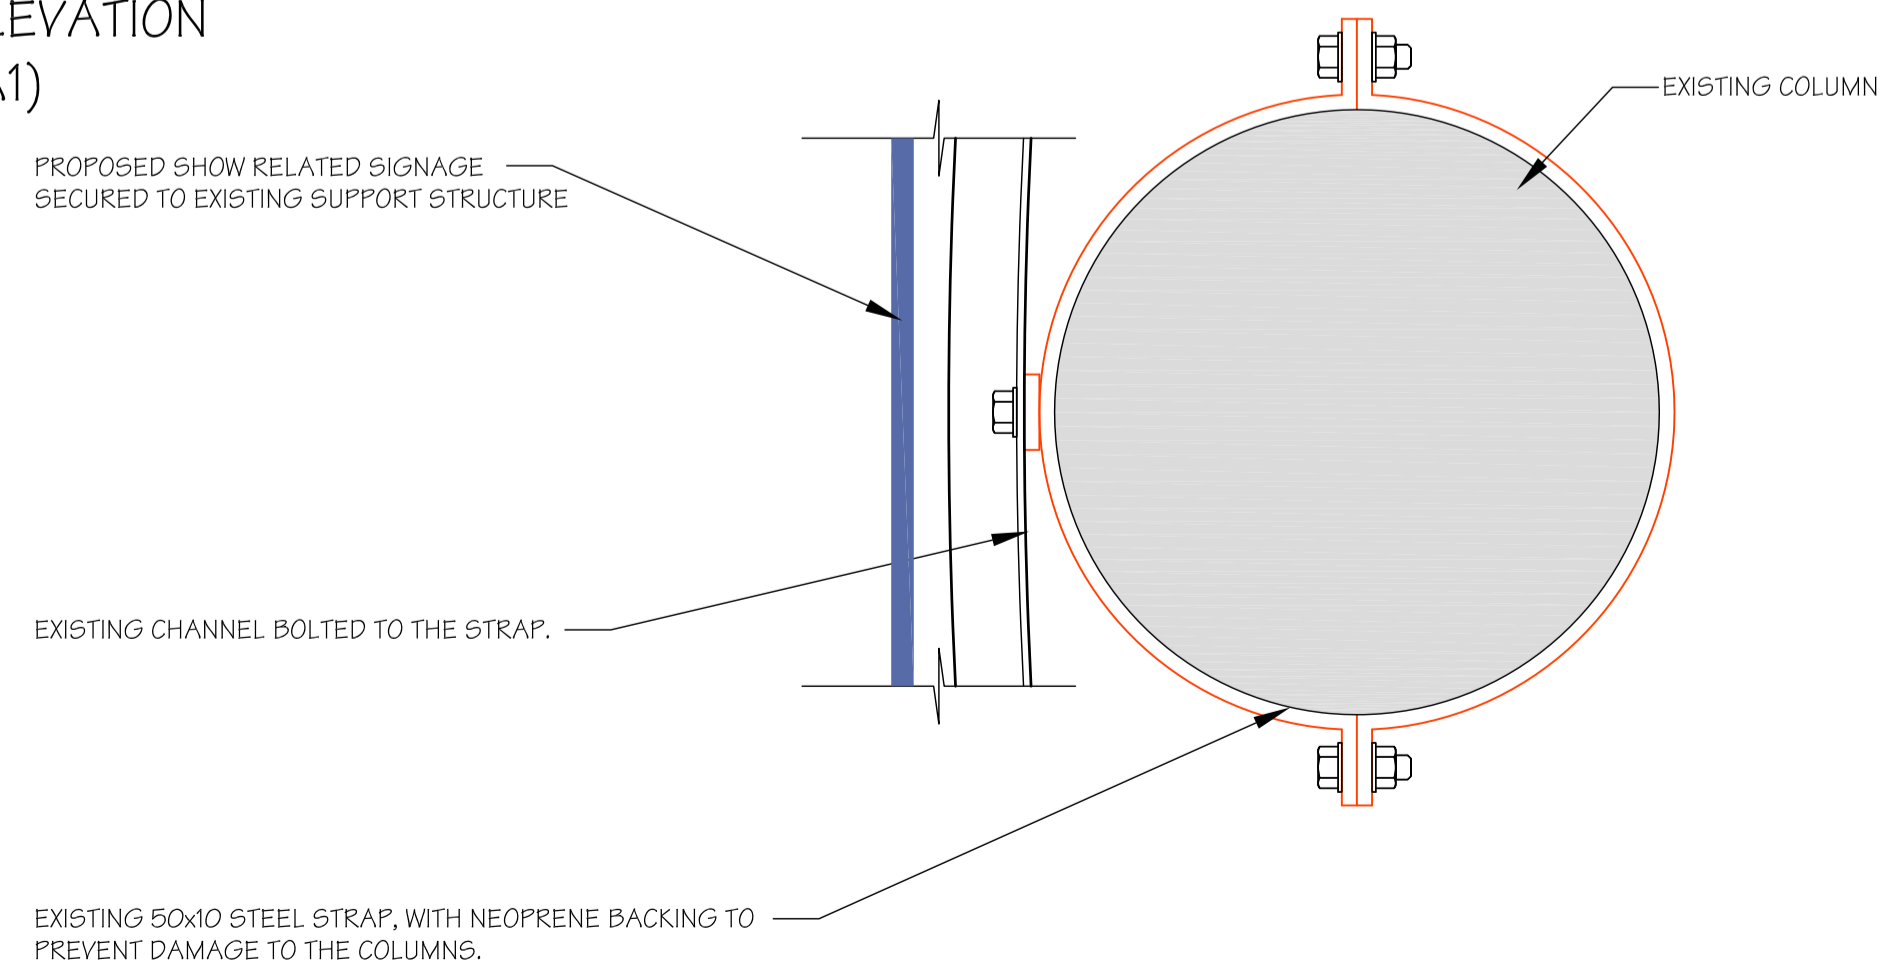

TYPICAL PLAN ON EXISTING COLUMN
FIXING DETAIL
(SCALE 1:5 AT A1)

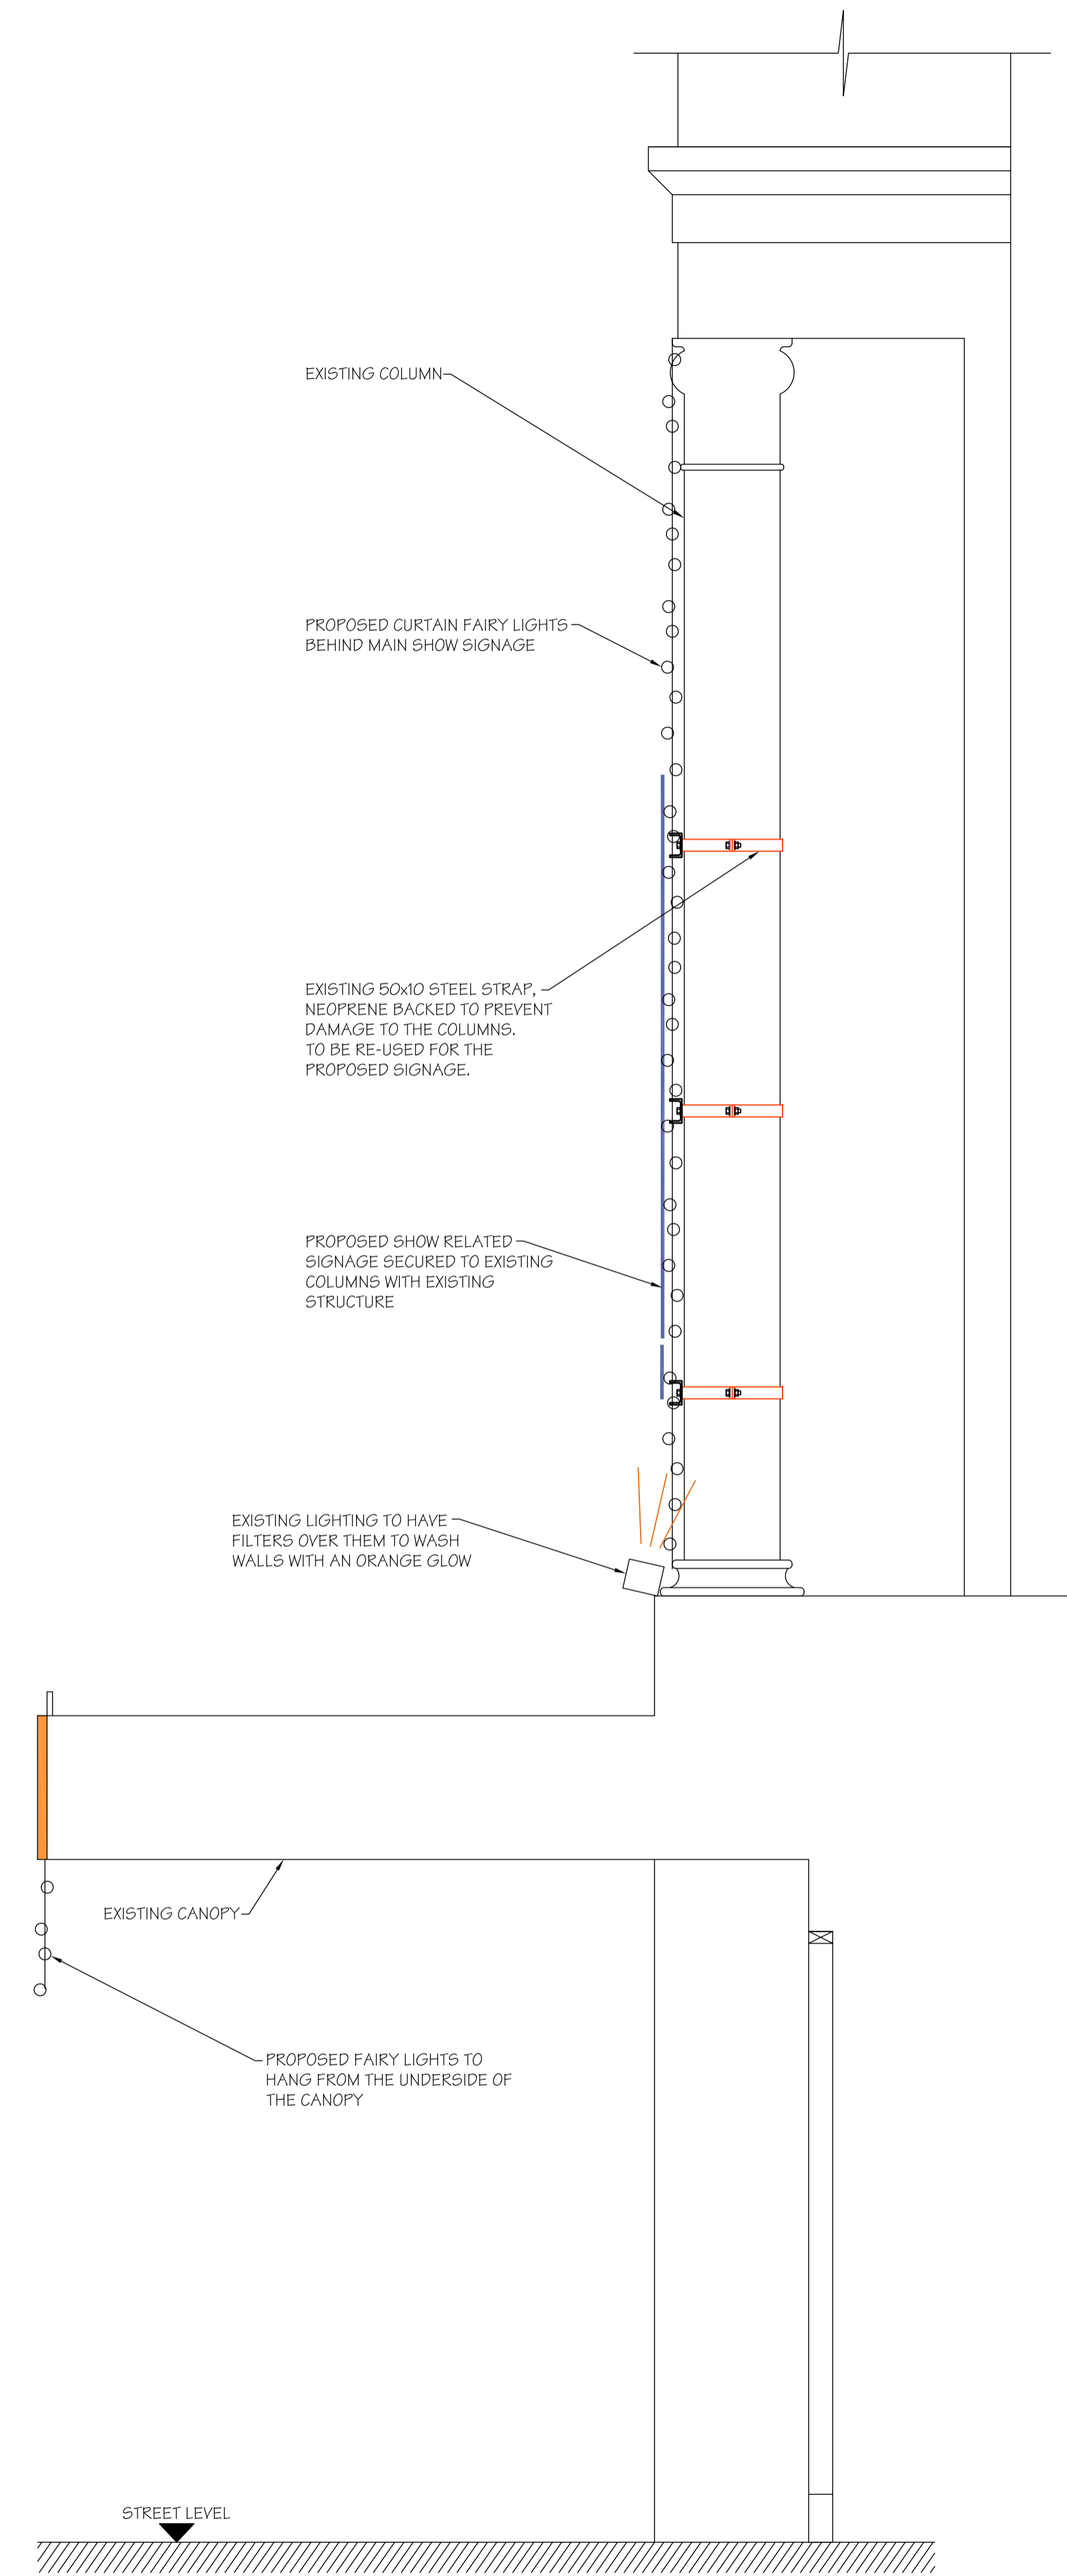

PROPOSED SECTION A-A
(SCALE 1:20 AT A1)

Rev	Date	Description	By
Revisions			

Michael Jackson Consulting
 Chartered Structural Engineers
 204 BOLTON ROAD
 WALKDEN, WORSLEY
 MANCHESTER, M28 3BN
 Tel: 0161 790 4404
 Fax: 0161 790 4405

Client
NEWMAN DISPLAYS LTD.

Site
PHOENIX THEATRE,
LONDON

Project
BEND IT LIKE BECKHAM
SIGNAGE

Drawing Title
PROPOSED SIGNAGE
ROTUNDA ELEVATION

Scale	Date	Drawn	Checked	Passed
A5 SHOWN	FEB 15	DS		

DRG. No.
2380-006