


DO NOT SCALE THIS DRAWING.

ORIGINAL DRAWING SIZE A1

Notes

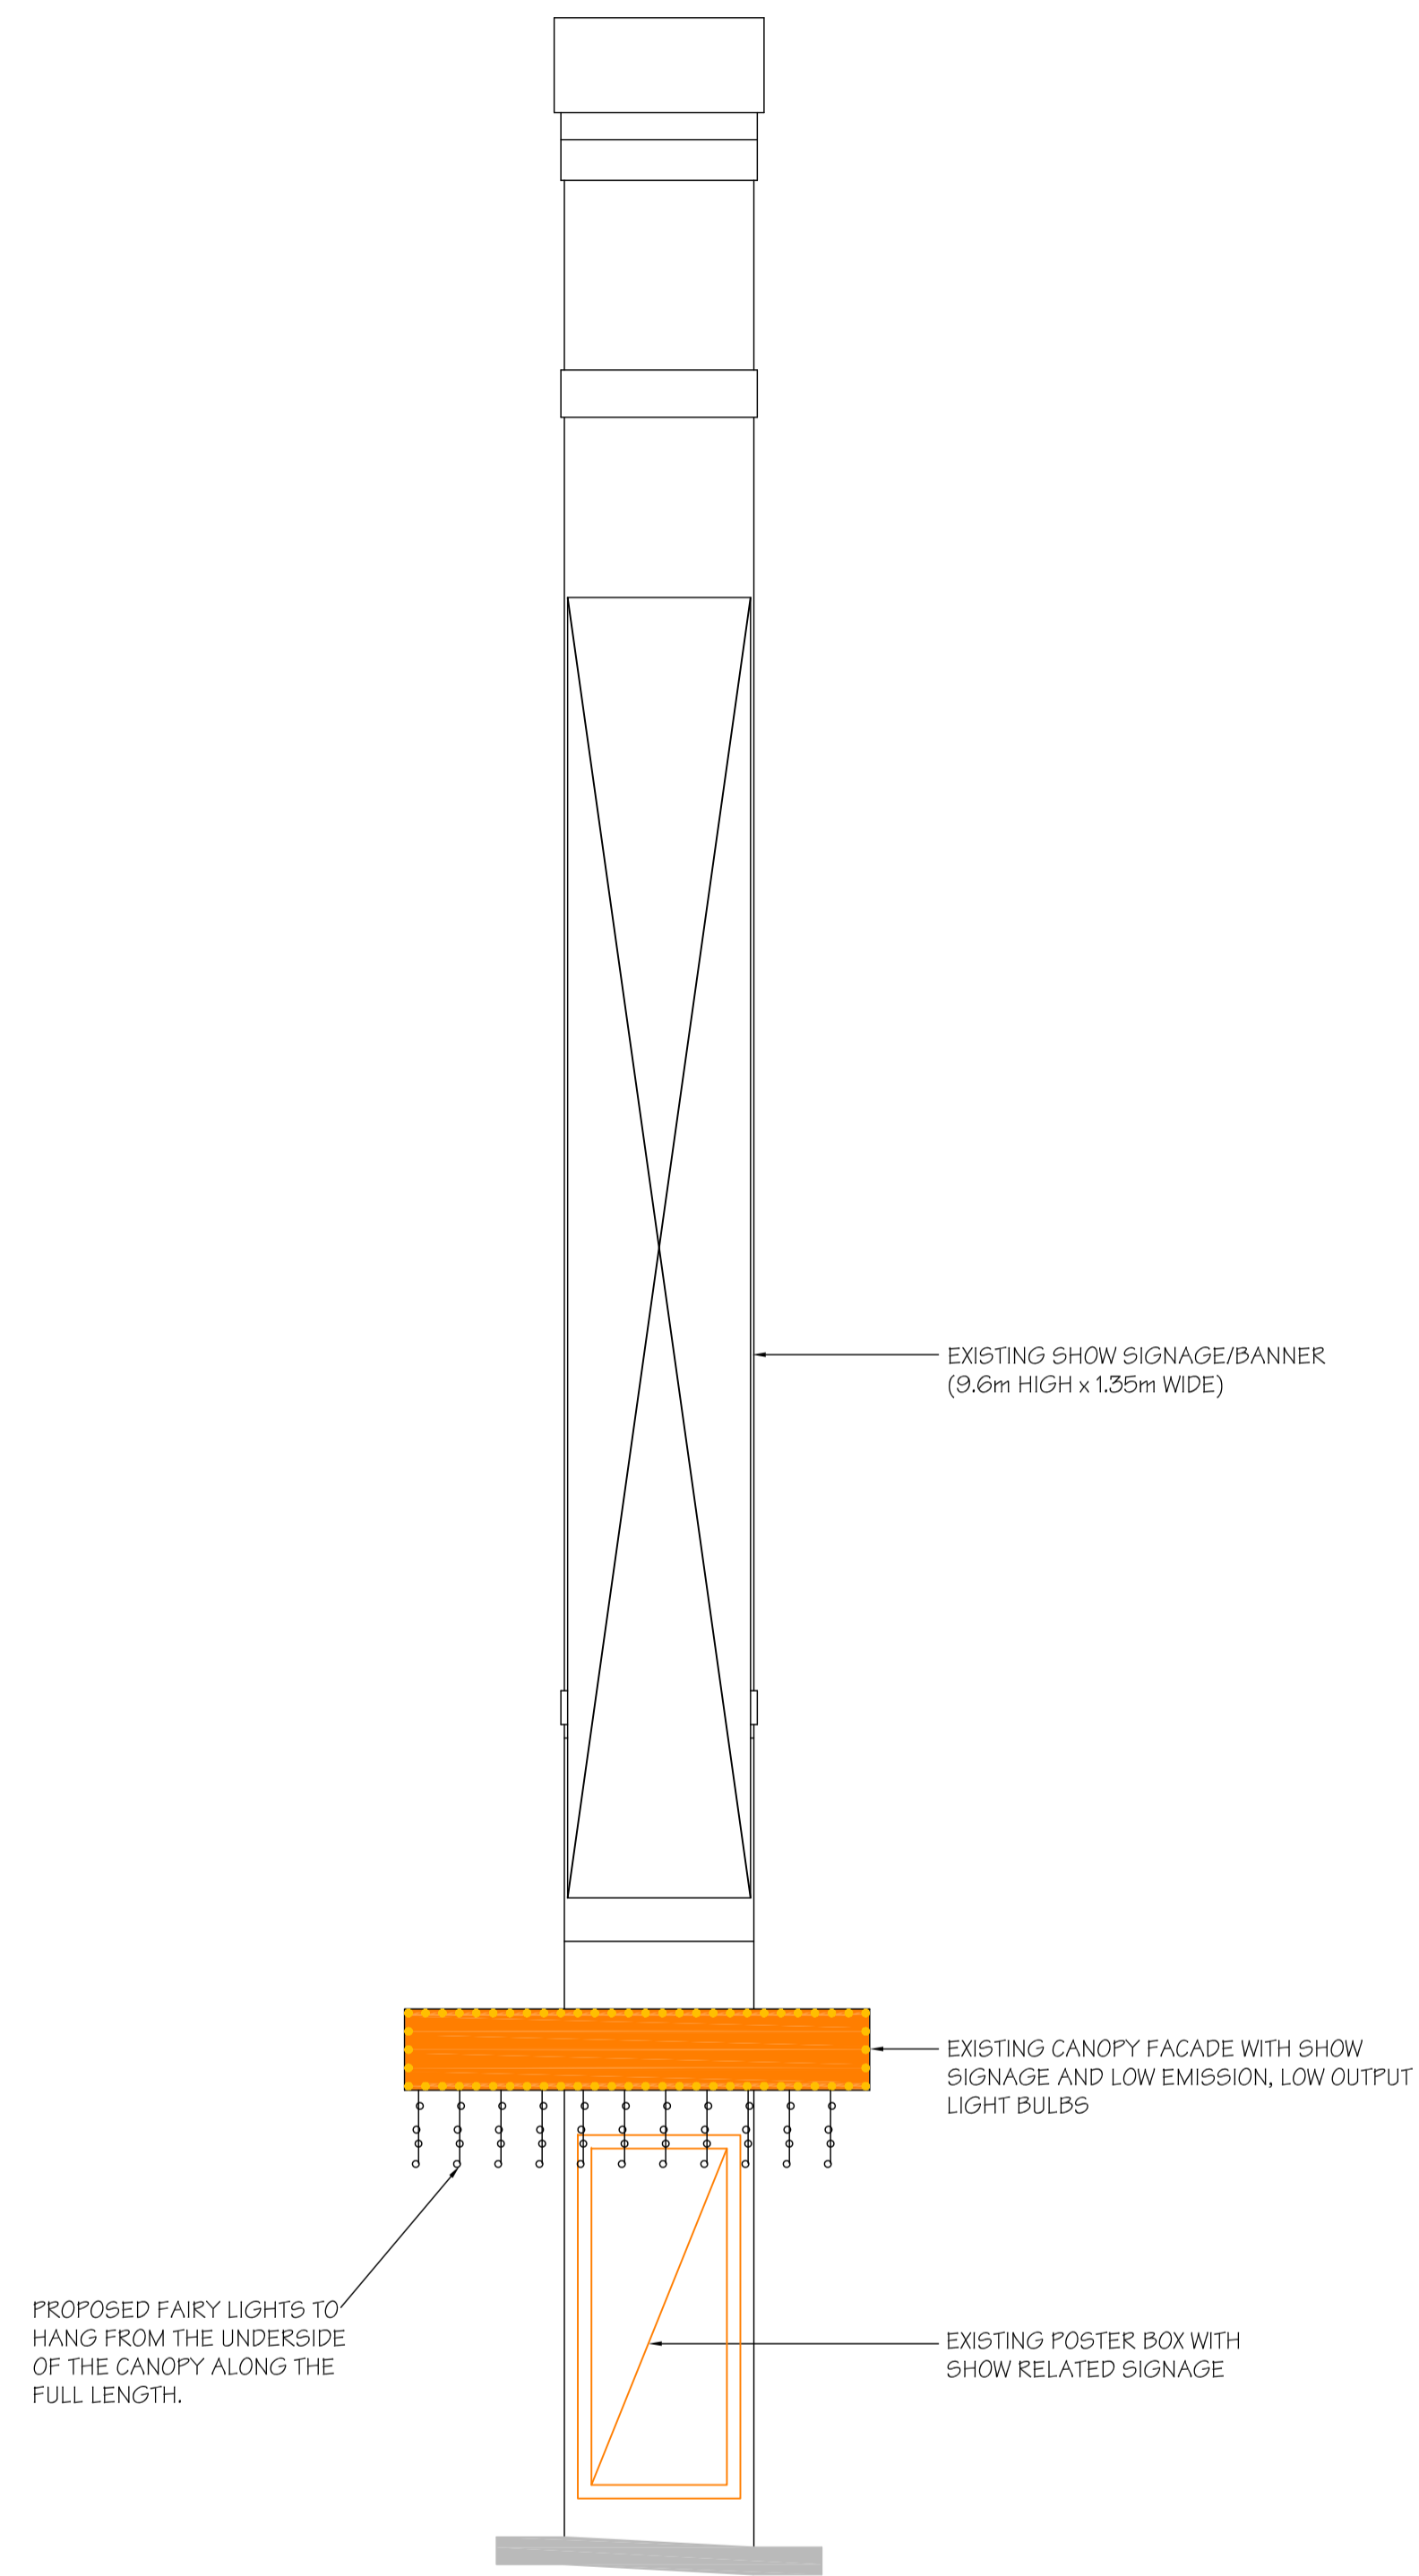

PROPOSED CHARING/PHOENIX  
CORNER ELEVATION  
(SCALE 1:50 AT A1)

Rev	Date	Description	By
A	19/03/15	NOTE AMENDED TO LOWER SIGN, FAIRY LIGHTS ADDED TO CANOPY	DS

Revisions

	<b>Michael Jackson Consulting</b> <small>Chartered Structural Engineers</small>	204 BOLTON ROAD WALKDEN, WORSLEY MANCHESTER, M28 3BN Tel: 0161 790 4404 Fax: 0161 790 4405
--	--	--

Client  
NEWMAN DISPLAYS LTD.

Site  
PHOENIX THEATRE,  
LONDON

Project  
BEND IT LIKE BECKHAM  
SIGNAGE

Drawing Title  
PROPOSED SIGNAGE  
CHARING / PHOENIX  
CORNER ELEVATION

Scale	Date	Drawn	Checked	Passed
AS SHOWN	FEB 15	DS		

DRG. No.  
2380-008 A