



DO NOT SCALE THIS DRAWING.

ORIGINAL DRAWING SIZE A1


Notes

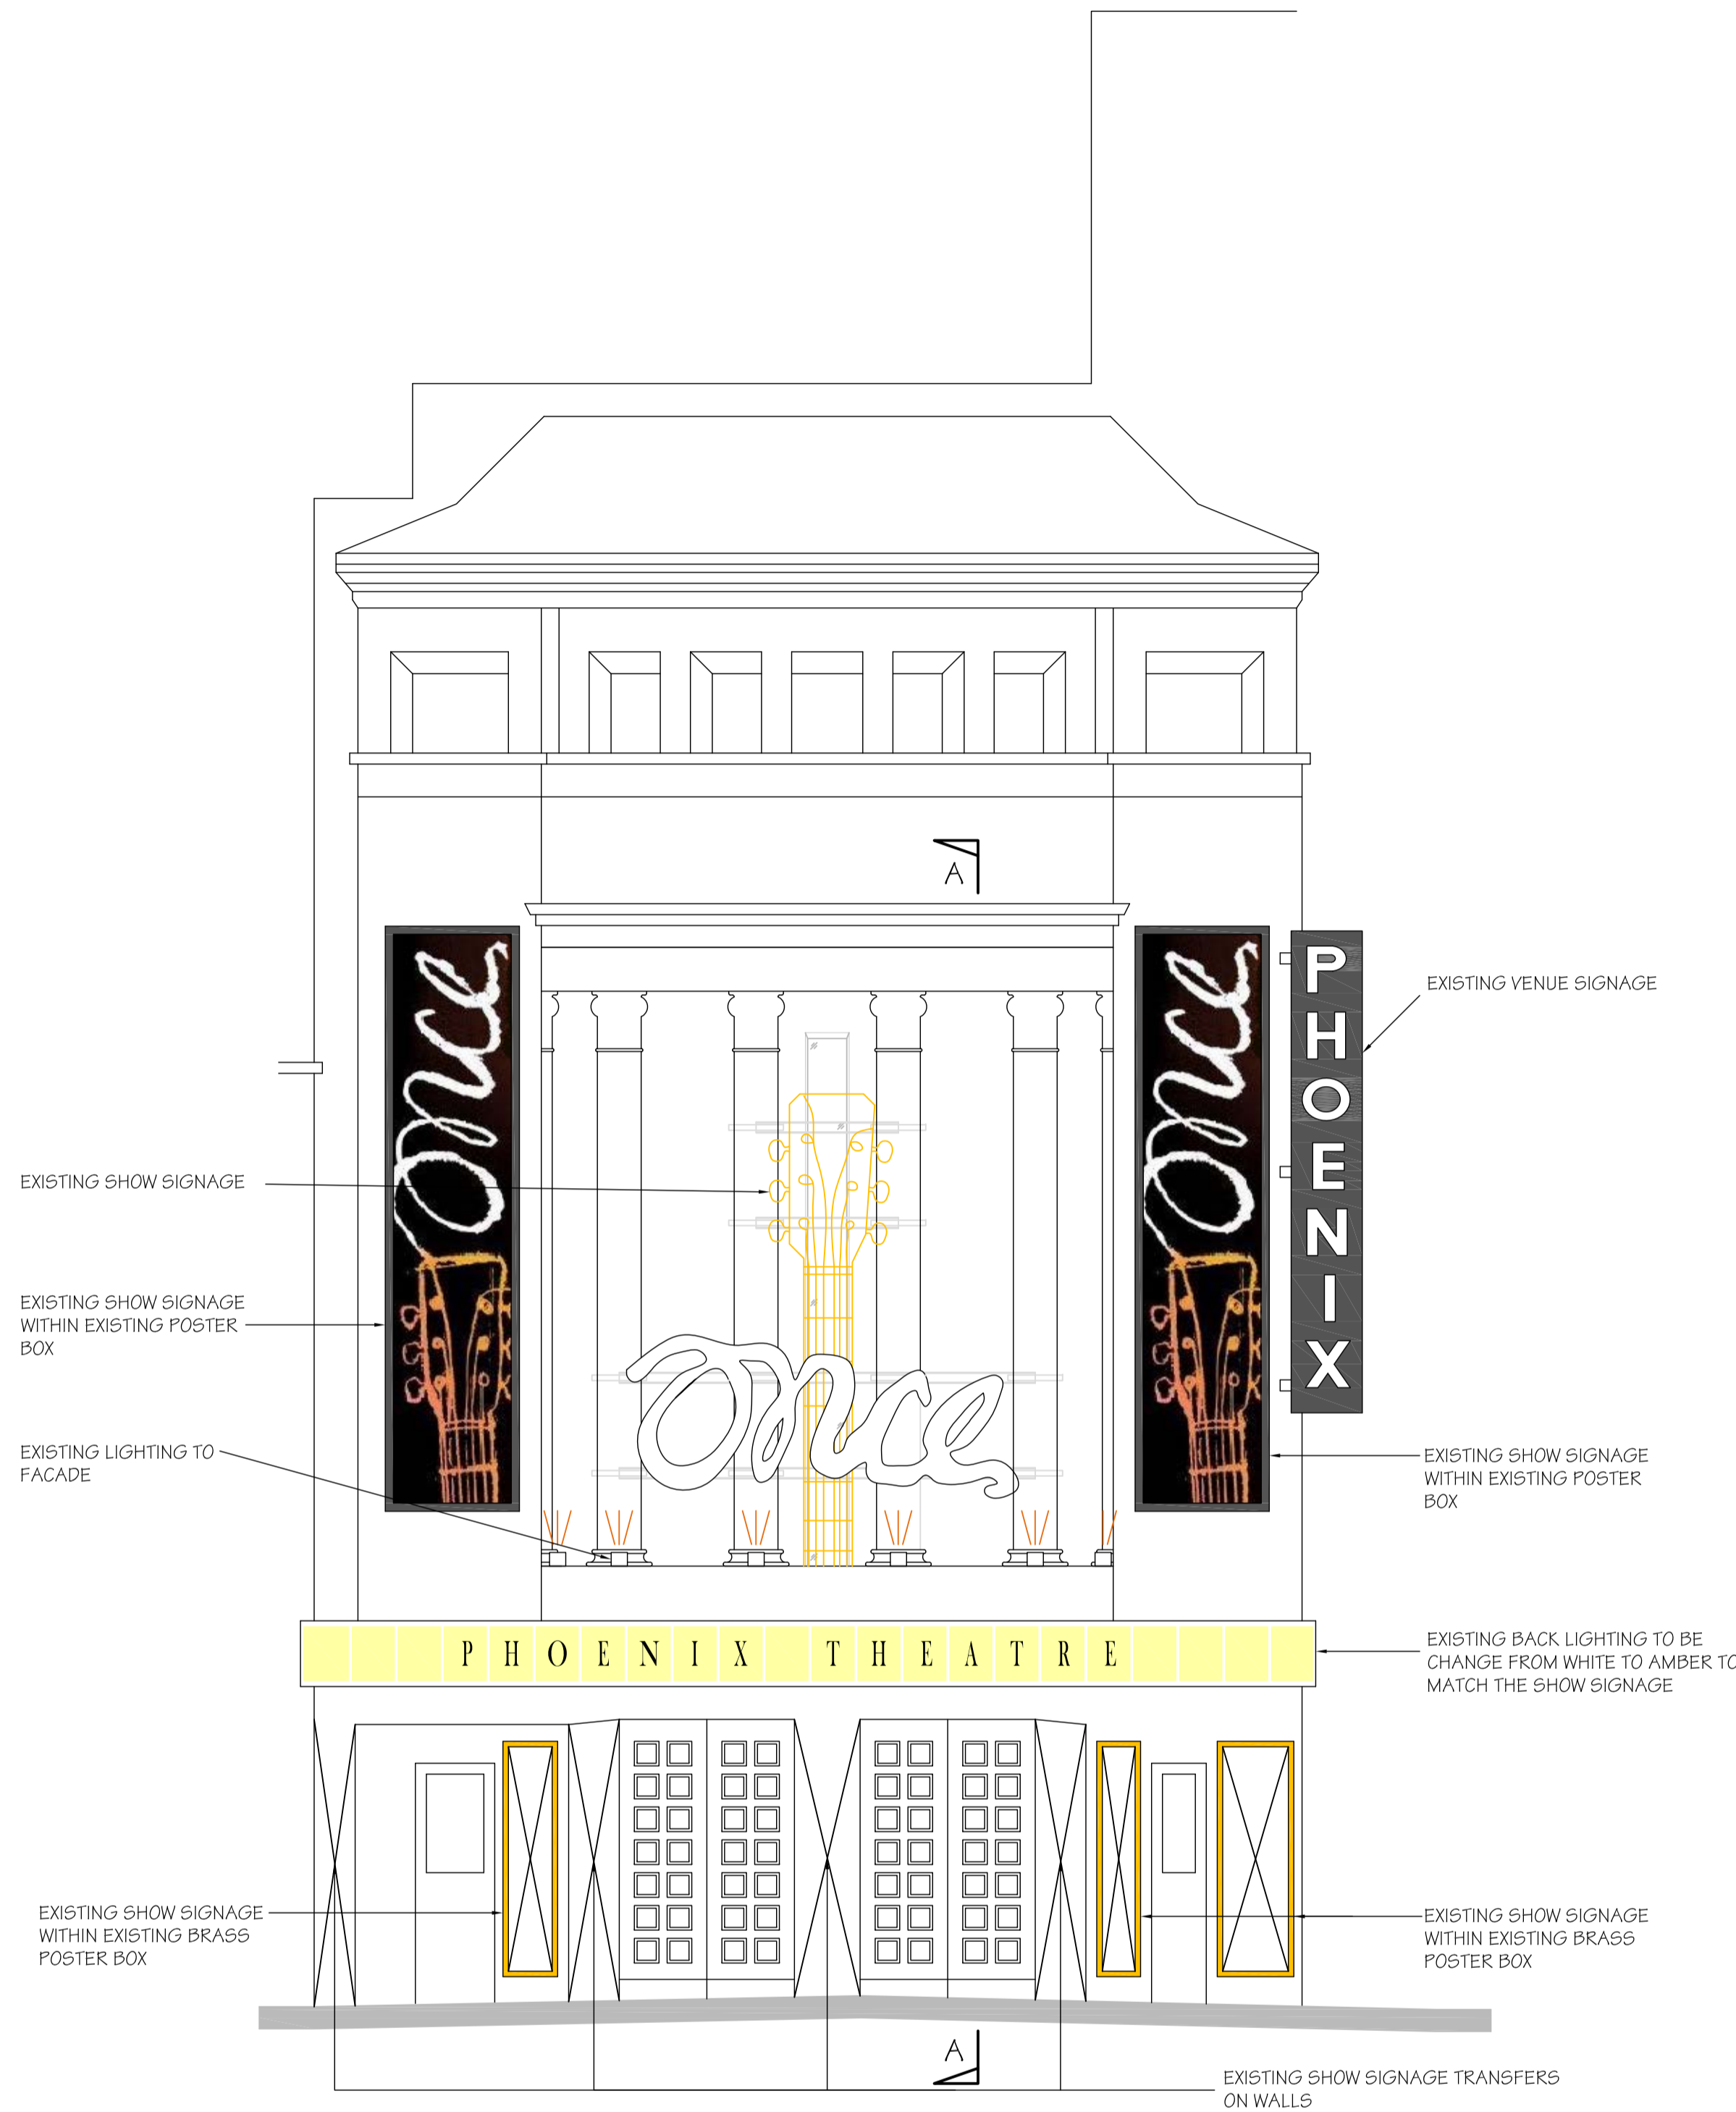

EXISTING ROTUNDA ELEVATION  
(SCALE 1:50 AT A1)

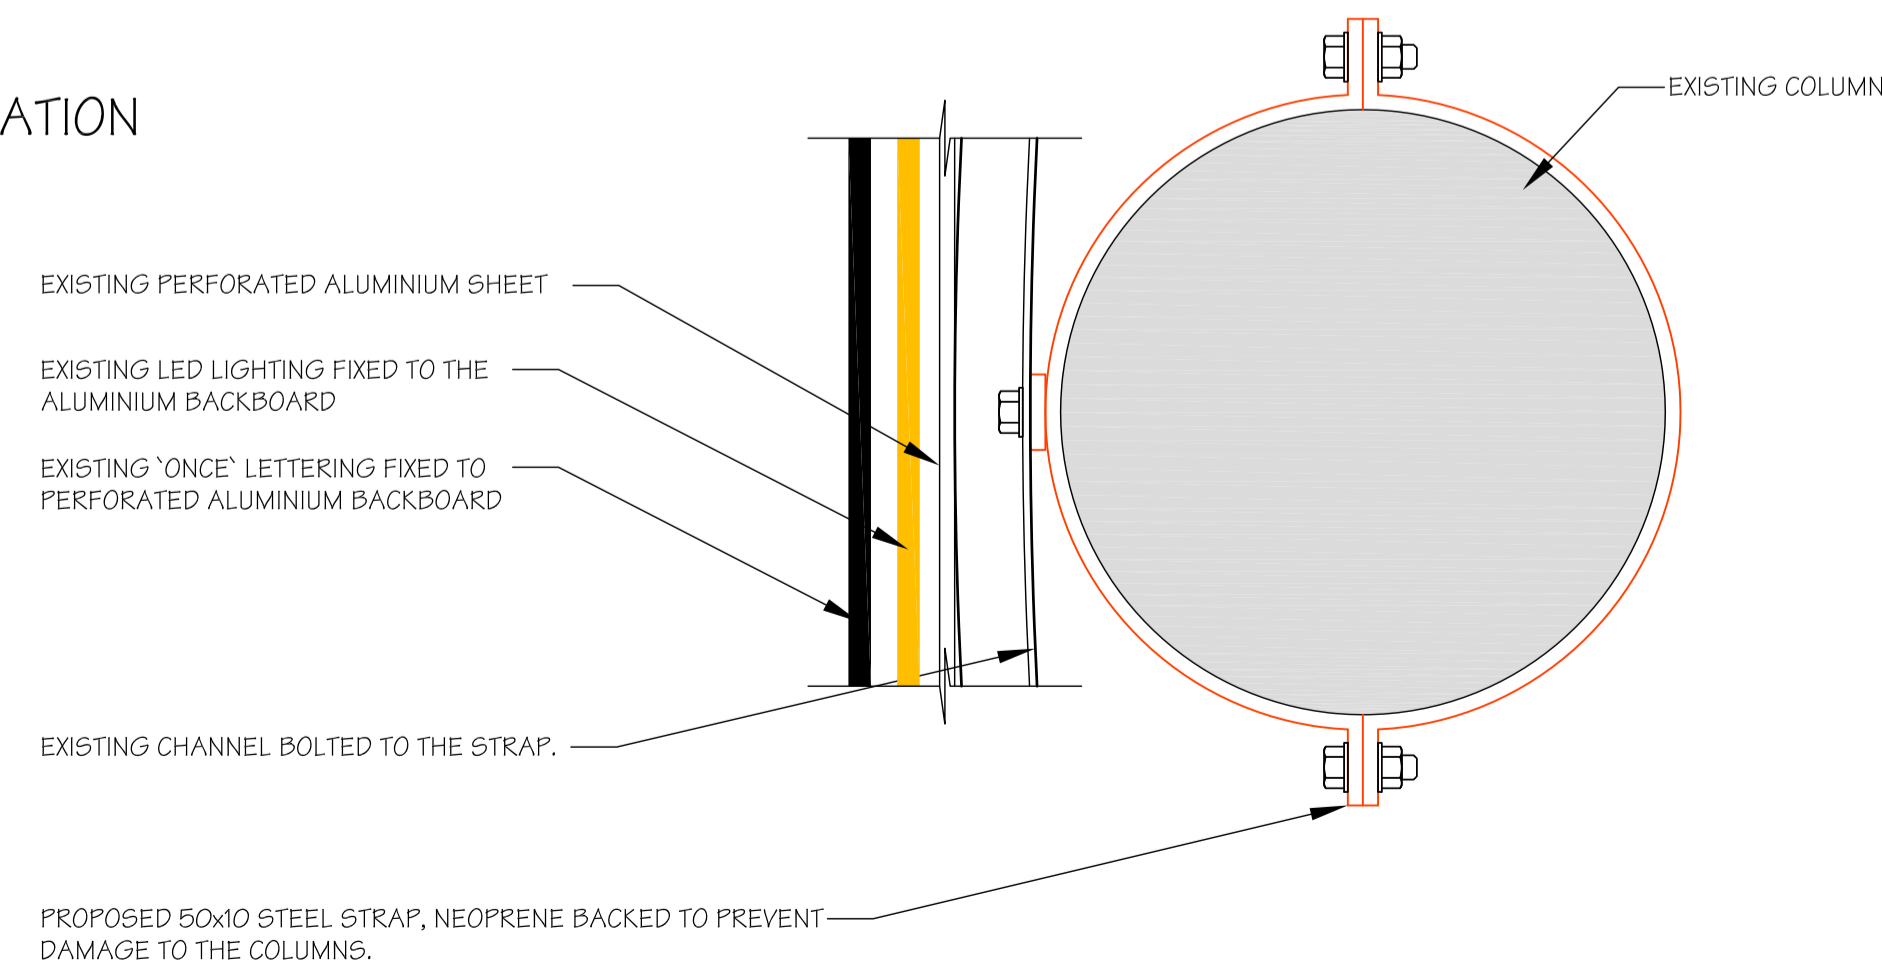

TYPICAL PLAN ON EXISTING COLUMN  
FIXING DETAIL  
(SCALE 1:5 AT A1)

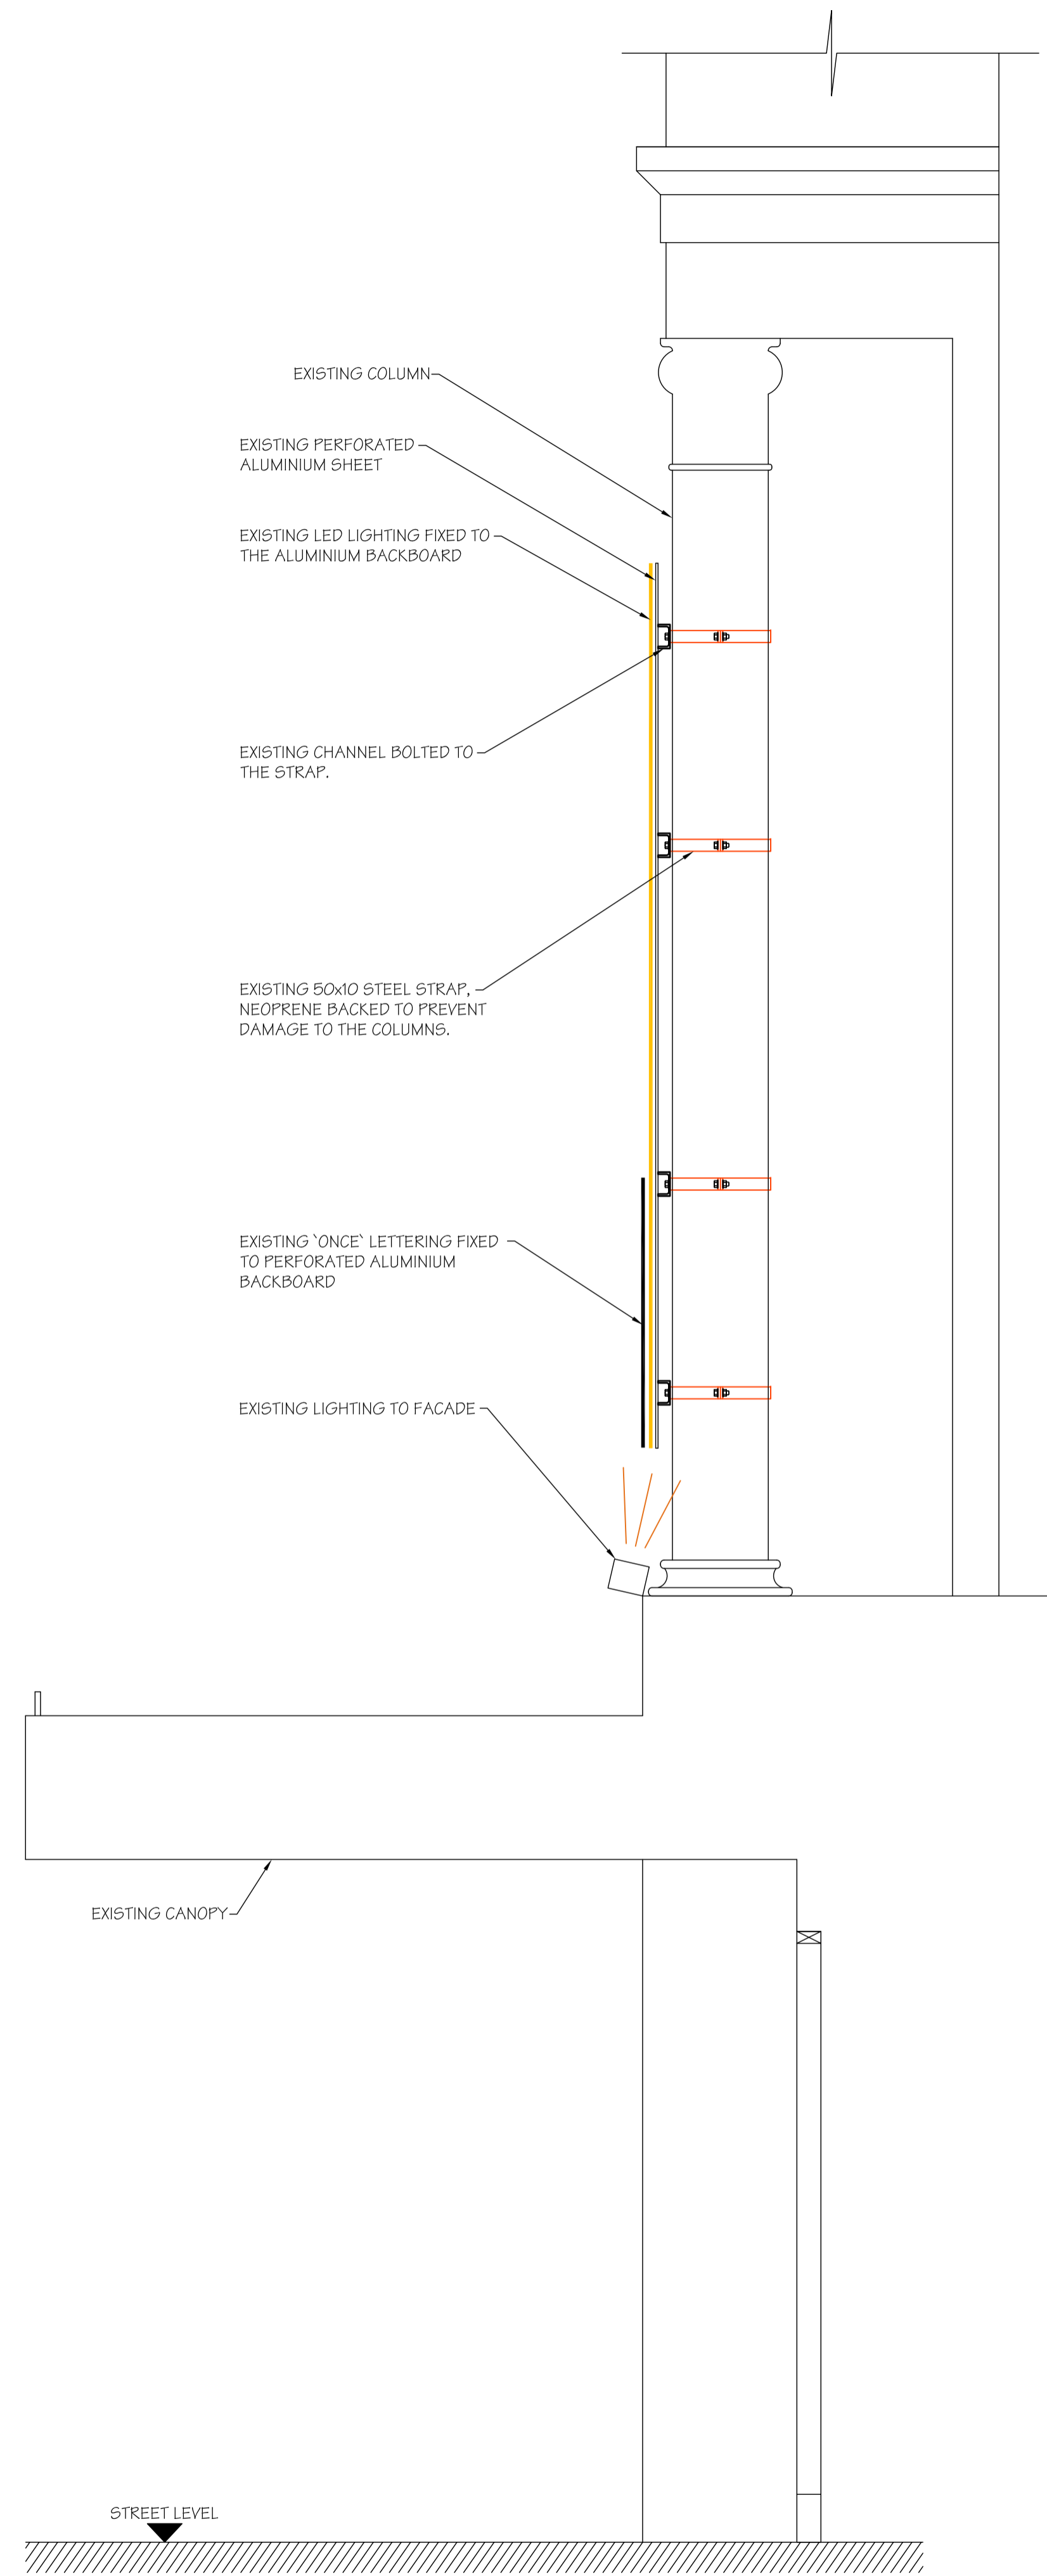

EXISTING SECTION A-A  
(SCALE 1:20 AT A1)

Rev	Date	Description	By
A	19/03/15	EXISTING LIGHTING SHOWN	DS

Revisions

<p>Michael Jackson Consulting Chartered Structural Engineers</p>	<p>204 BOLTON ROAD WALKDEN, WORSLEY MANCHESTER, M28 3BN</p> <p>Tel: 0161 790 4404 Fax: 0161 790 4405</p>
	<p>Client NEWMAN DISPLAYS LTD.</p>

Client  
NEWMAN DISPLAYS LTD.

Site  
PHOENIX THEATRE,  
LONDON

Project  
BEND IT LIKE BECKHAM  
SIGNAGE

Drawing Title  
EXISTING SIGNAGE  
ROTUNDA ELEVATION

Scale	Date	Drawn	Checked	Passed
A5 SHOWN	FEB 15	DS		

DRG. No.  
2380-002 A