


DO NOT SCALE THIS DRAWING.

ORIGINAL DRAWING SIZE A1

Notes



EXISTING CHARING CROSS ROAD ELEVATION
(SCALE 1:50 AT A1)

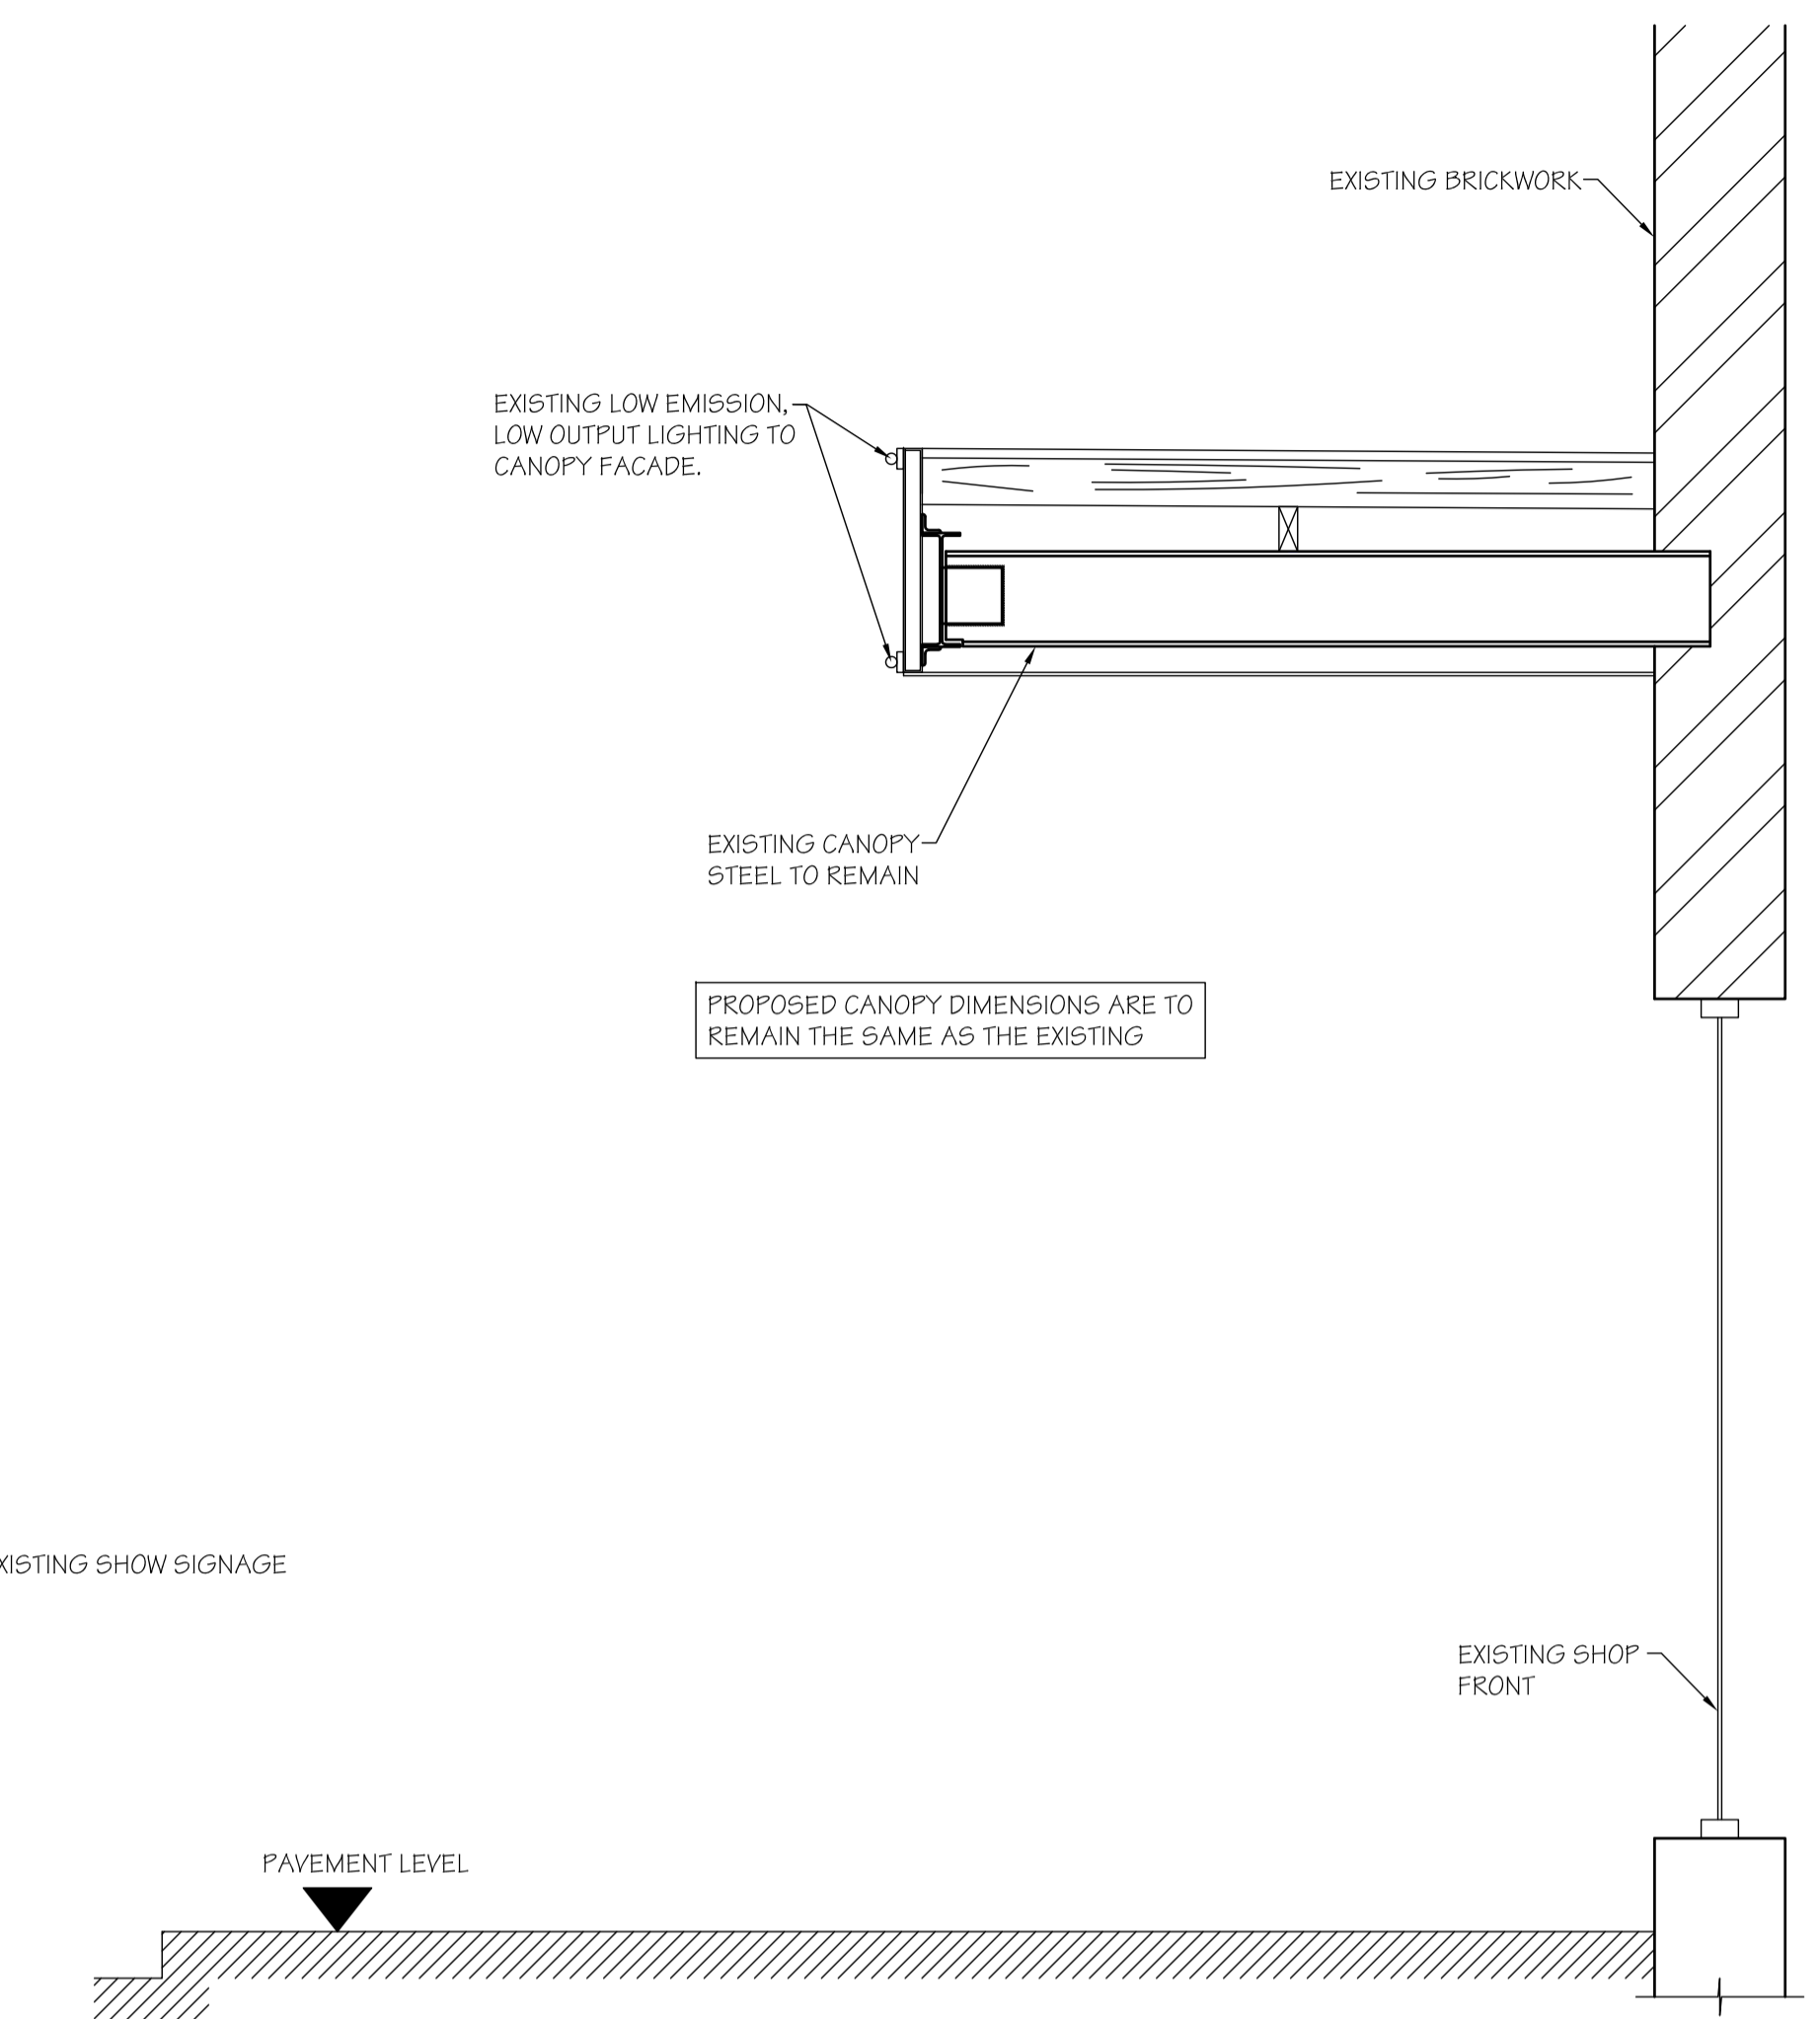

EXISTING SECTION THROUGH CANOPY
(SCALE 1:20 AT A1)

Rev	Date	Description	By
Revisions			

Michael Jackson Consulting
 Chartered Structural Engineers
 204 BOLTON ROAD
 WALKDEN, WORSLEY
 MANCHESTER, M28 3BN
 Tel: 0161 790 4404
 Fax: 0161 790 4405

Client
NEWMAN DISPLAYS LTD.

Site
PHOENIX THEATRE,
LONDON

Project
BEND IT LIKE BECKHAM
SIGNAGE

Drawing Title
EXISTING SIGNAGE
CHARING CROSS ROAD
ELEVATION

Scale	Date	Drawn	Checked	Passed
AS SHOWN	FEB 15	DS		

DRG. No.
2380-003

THIS DRAWING AND THE COMPUTER FILE OF THIS DRAWING ARE COPYRIGHT. THE COPYRIGHT BELONGS TO MICHAEL JACKSON CONSULTING ENGINEERS LIMITED (MJCE LIMITED). THIS DRAWING MAY THEREFORE, NOT BE REPRODUCED IN ANY FORMAT WITHOUT THE WRITTEN CONSENT OF MJCE LIMITED AND THE COMPUTER FILE MAY NOT BE TRANSFERRED WITHOUT THE WRITTEN CONSENT OF MJCE LIMITED.