


EXISTING CHARING/PHOENIX CORNER ELEVATION (SCALE 1:50 AT A1)

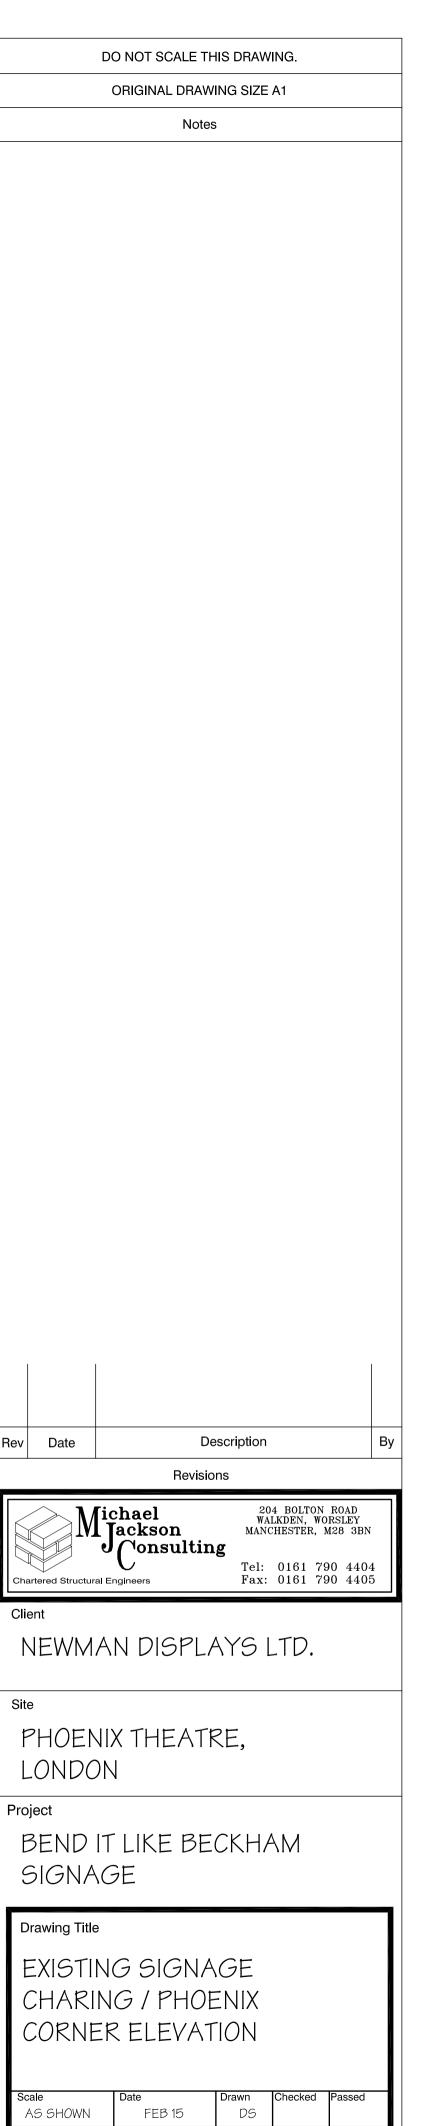

2380-004