


ANTRIM ROAD

HAVERSTOCK HILL

ENGLANDS LANE

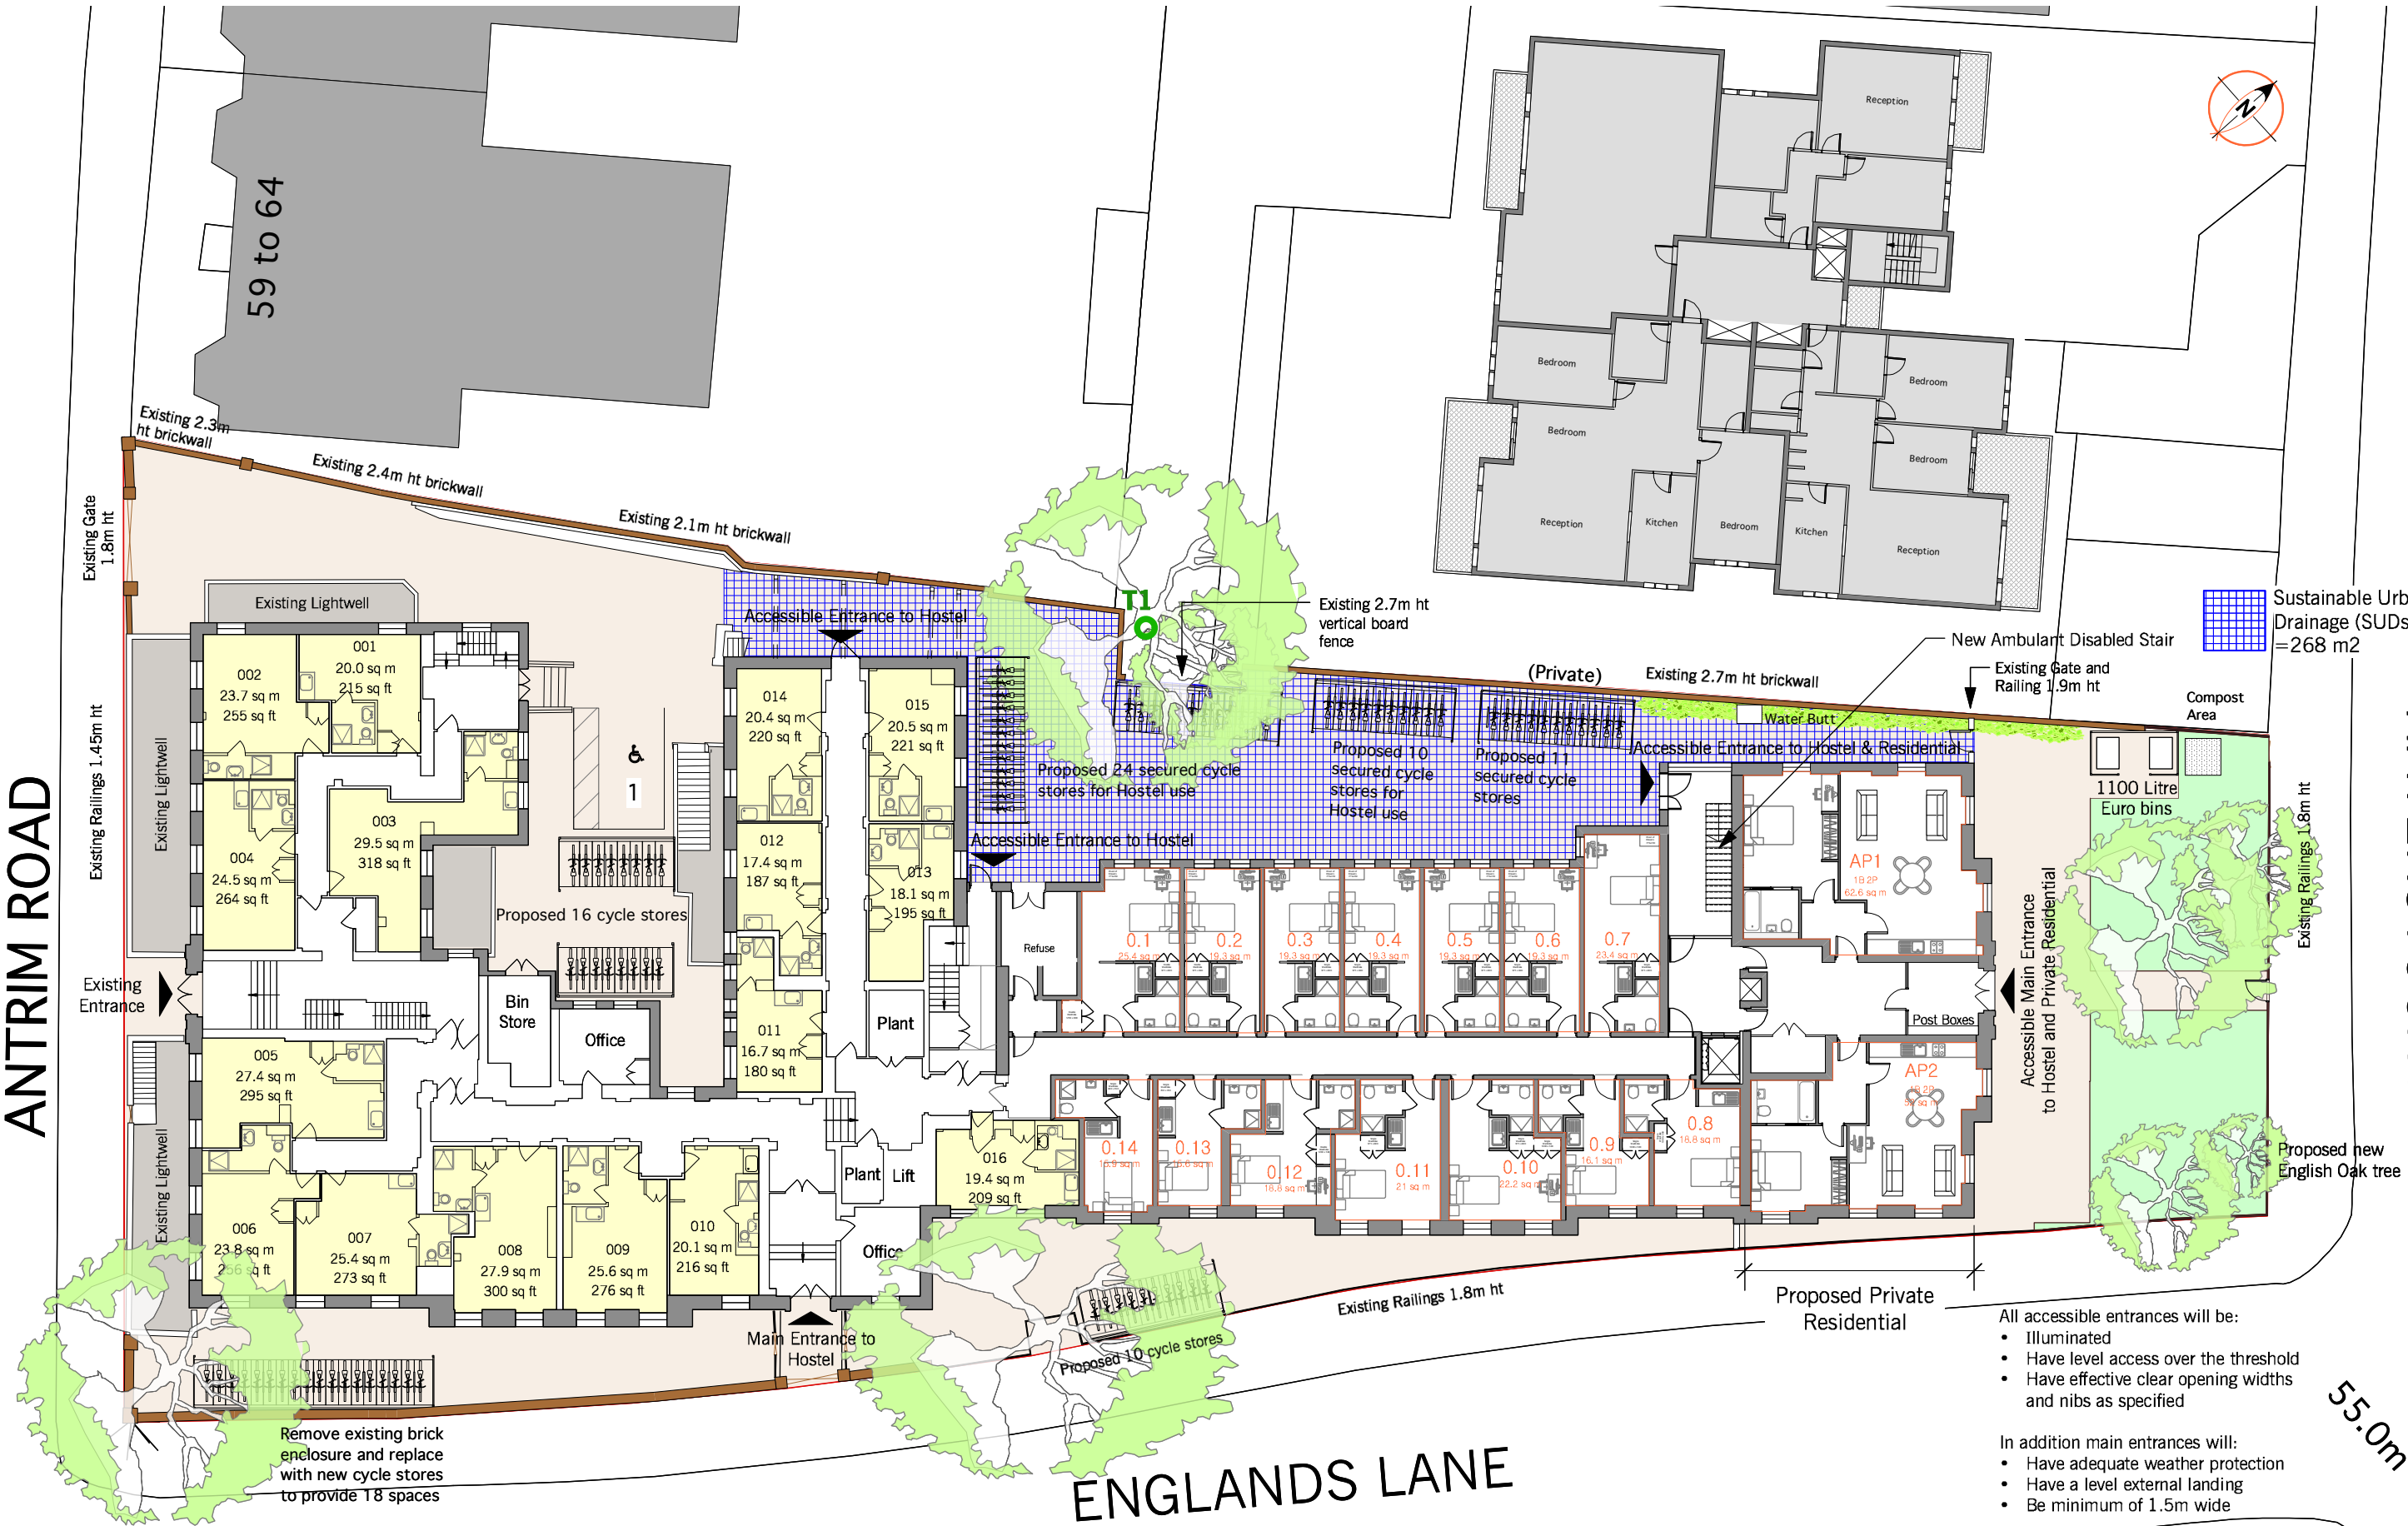

- All accessible entrances will be:
- Illuminated
 - Have level access over the threshold
 - Have effective clear opening widths and nibs as specified
- In addition main entrances will:
- Have adequate weather protection
 - Have a level external landing
 - Be minimum of 1.5m wide

REV A. Secured by Design Comments Added 10.02.15
 REV B. Area of Permeable Block Paving Added for SUDs 10.03.15
 REV C. Accessible Entrances indicated and Notes Added 18.03.15

