



Proposed Section C - C

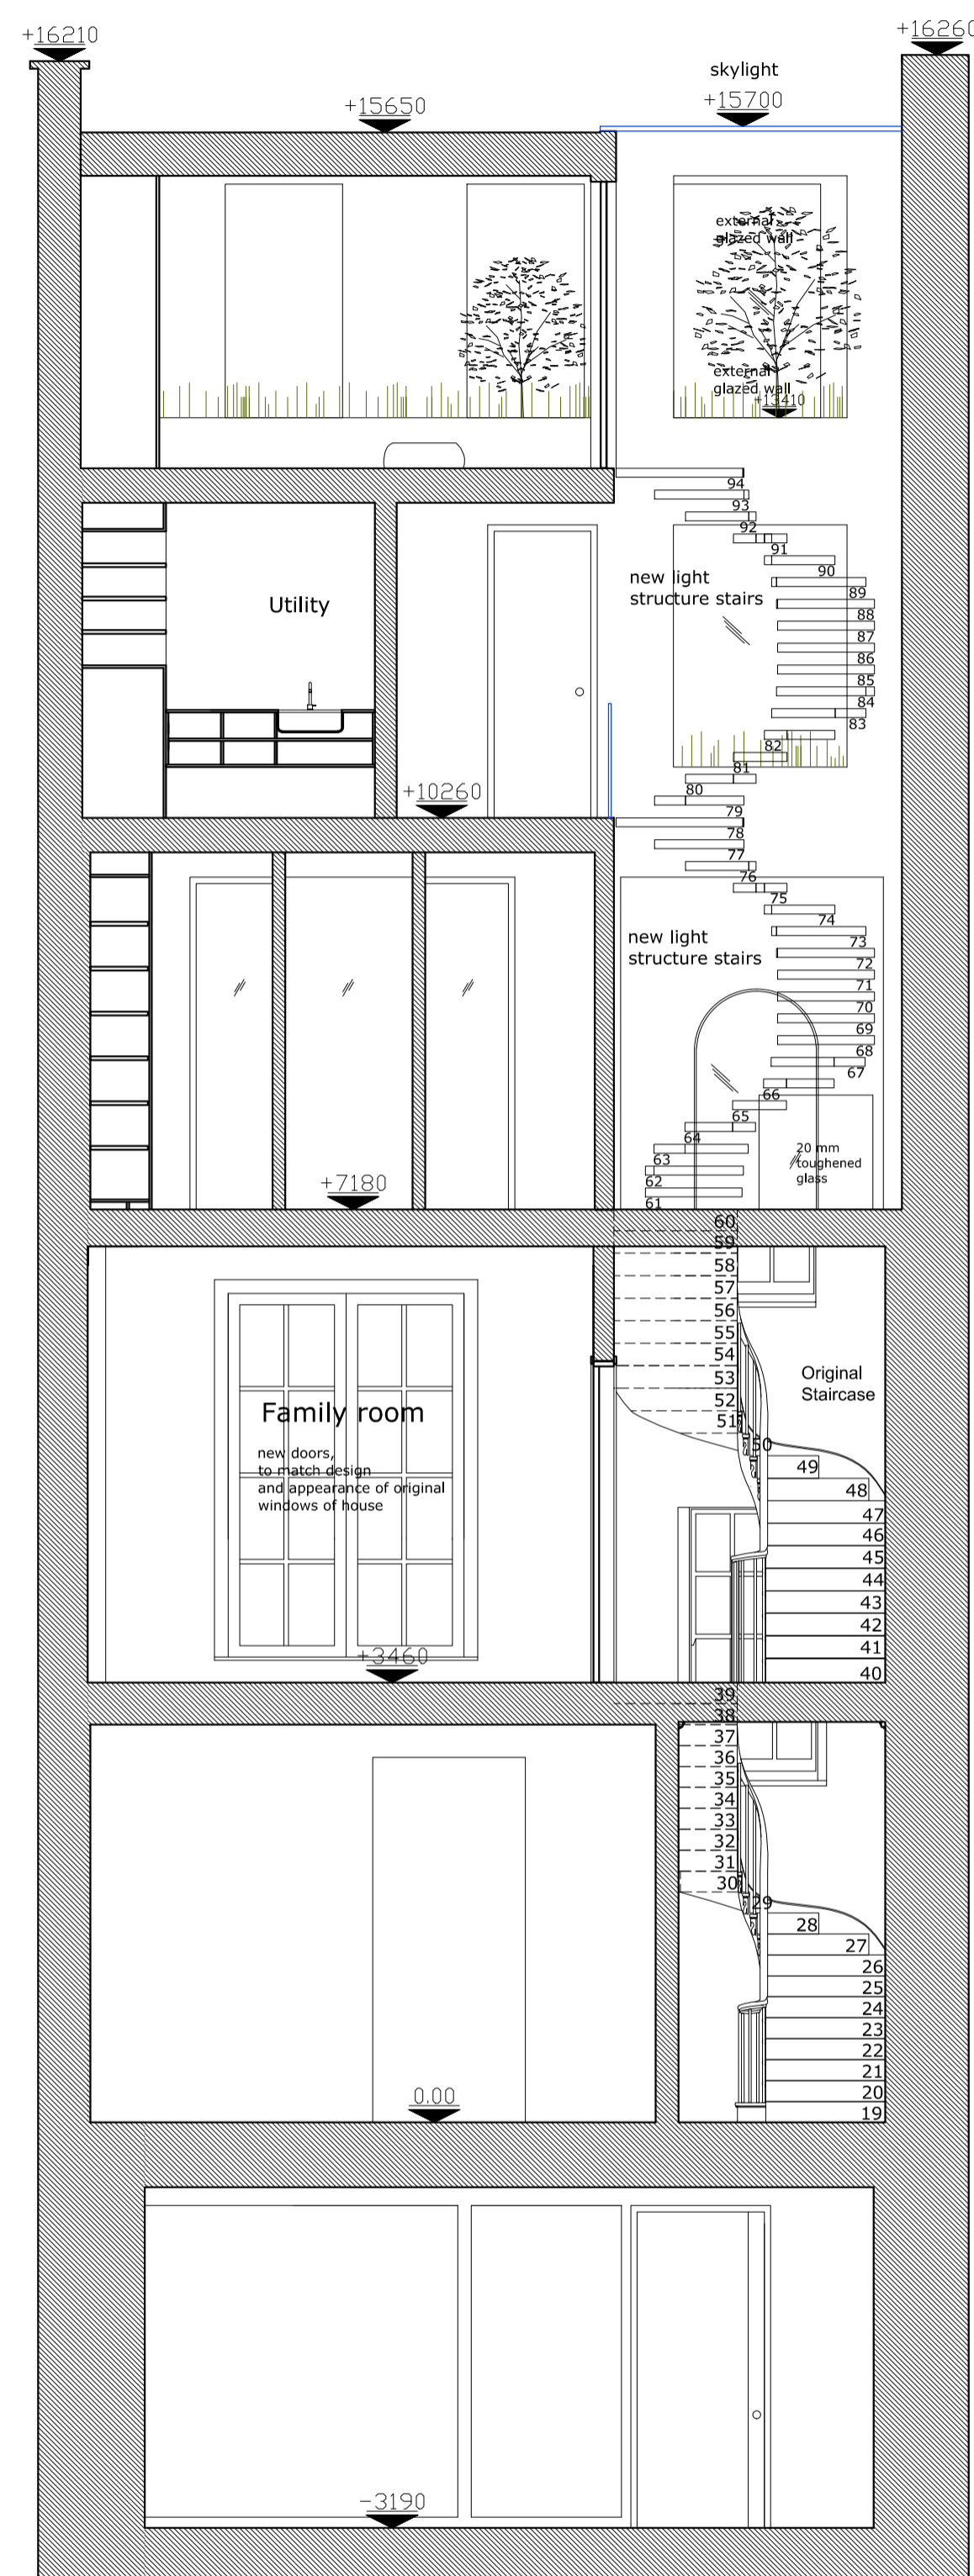


0 200 400 CM

Proposed Section D - D

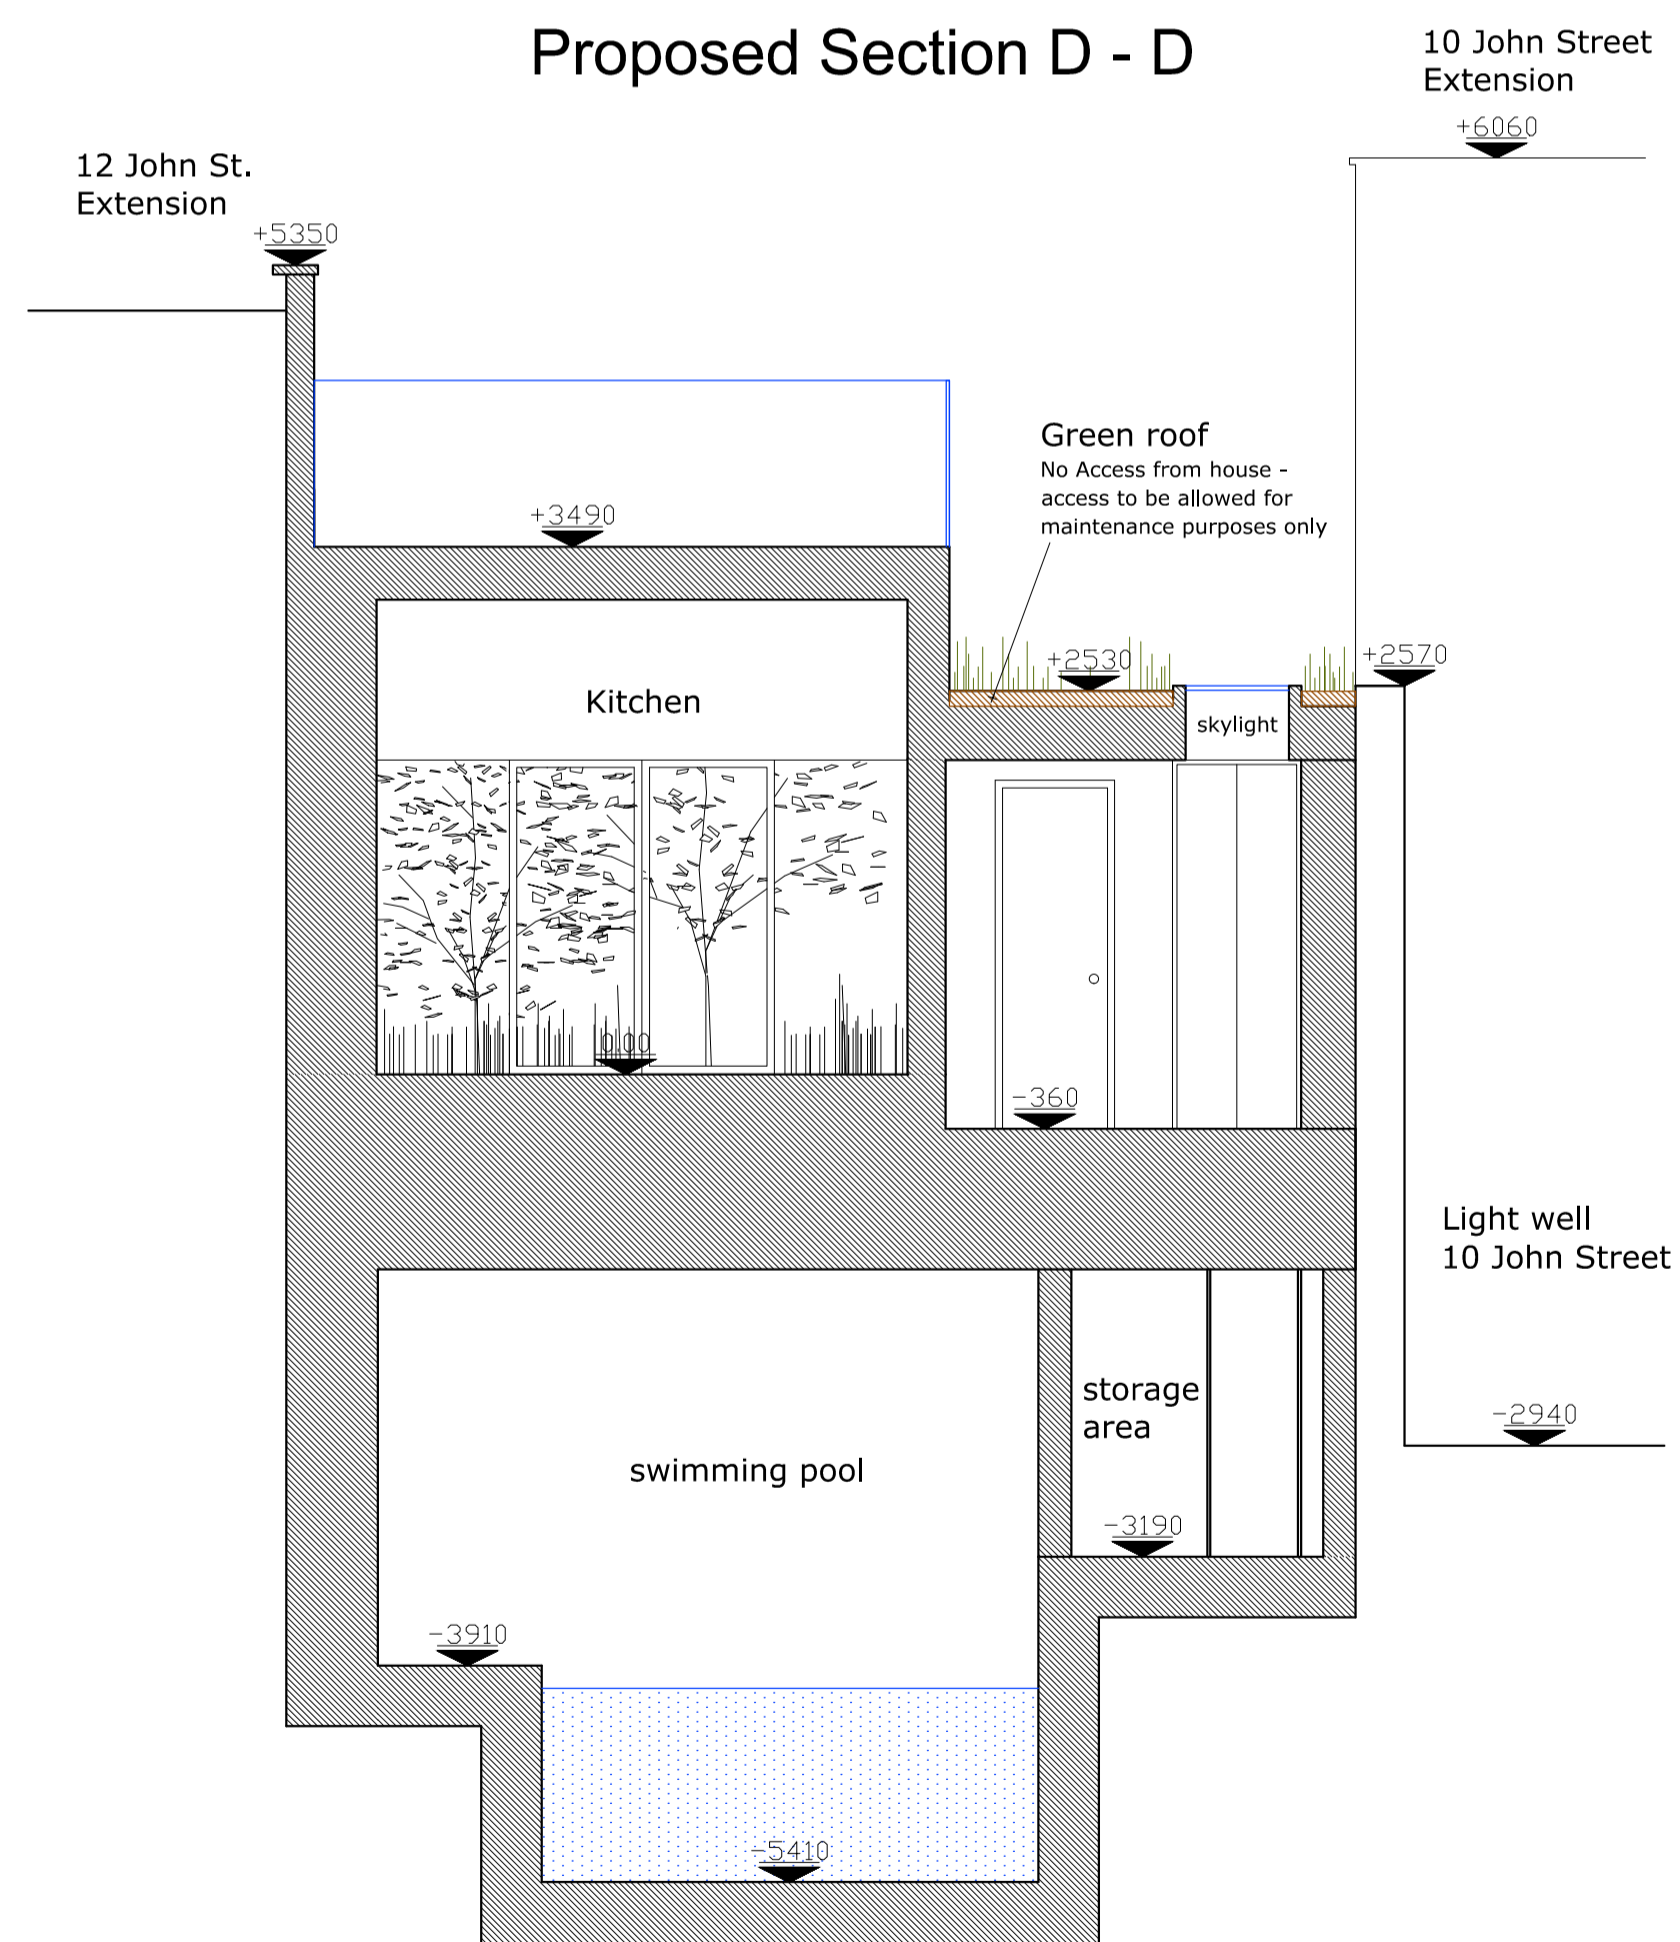

Proposed Section E - E

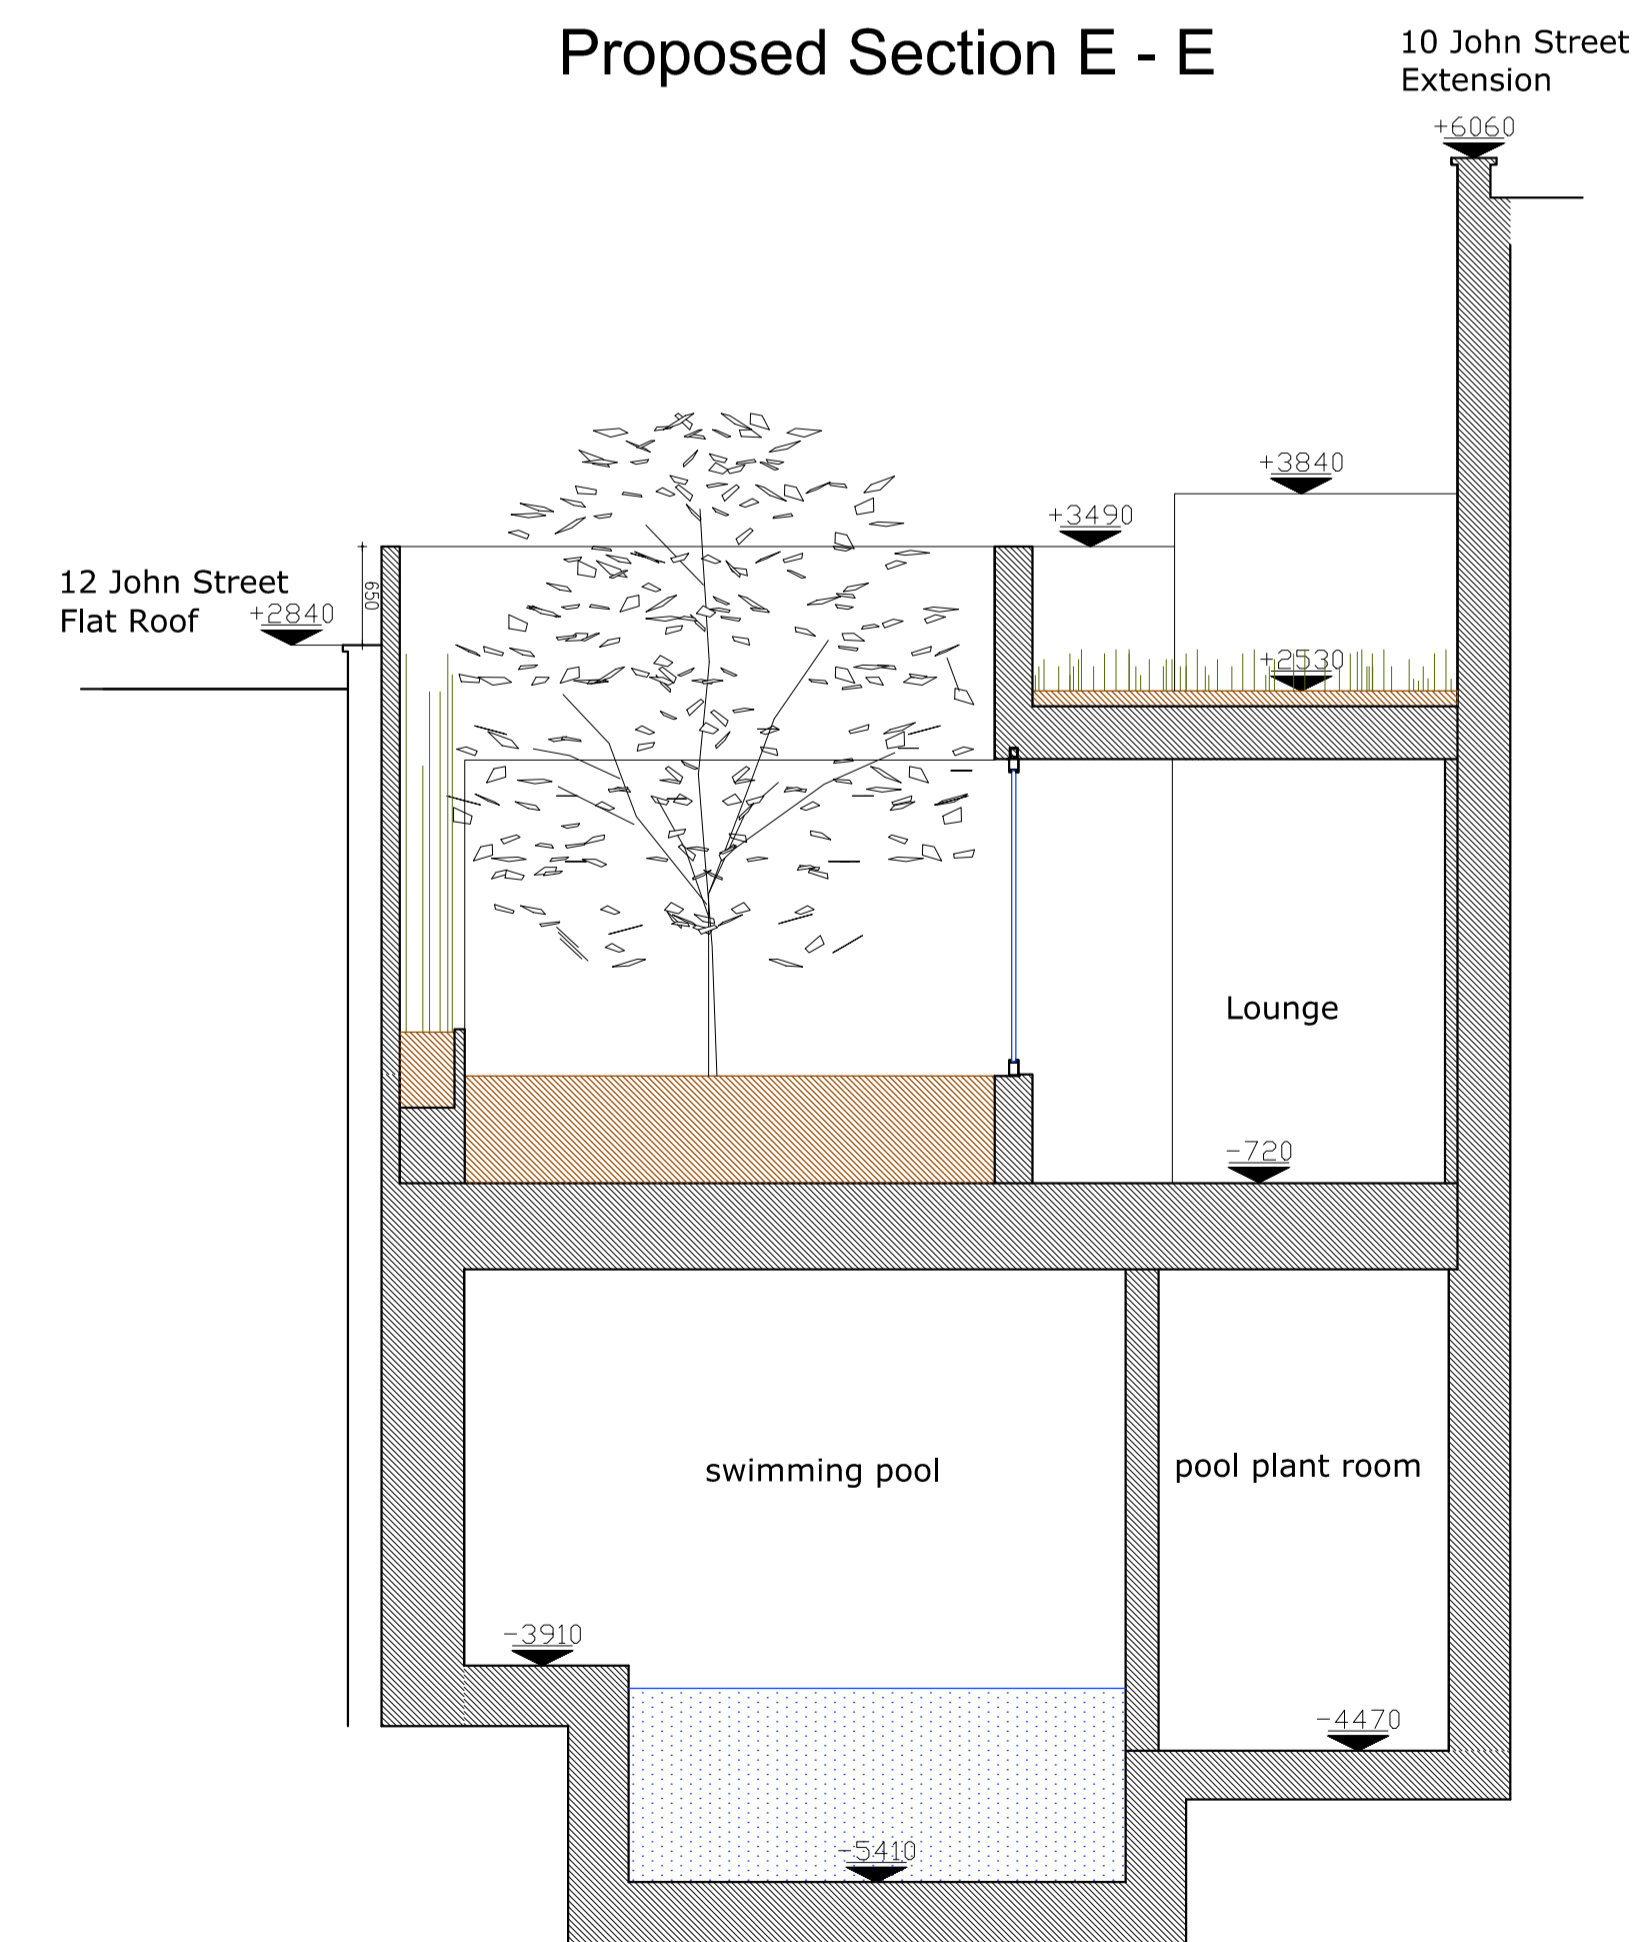

Proposed Sections C, D, E
Scale - 1:50@ A1
Drawing No 22
Revision C

Mr. Ian Rosenfeld & Ms. Marianna Segato
The Clock House, 11 John Street,
Bloomsbury, London WC1N 2EB

Tamir Addadi Architecture
51 Tabley Road
London N7 ONB
Tamir Addadi
T:02076970386 info@tamiraddadi.com

Last update: 23.02.2015