
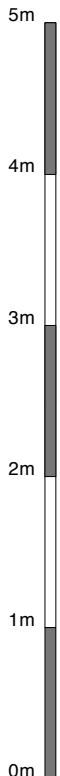


Superseded

Drawing to be read in conjunction with consultants information.
 Do not scale from drawing.
 All dimensions to be checked on site.
 Drawing only to be used for purposes indicated.
 No liability for any discrepancies.
WEBB ARCHITECTS LIMITED

REV
 A-

Superseded

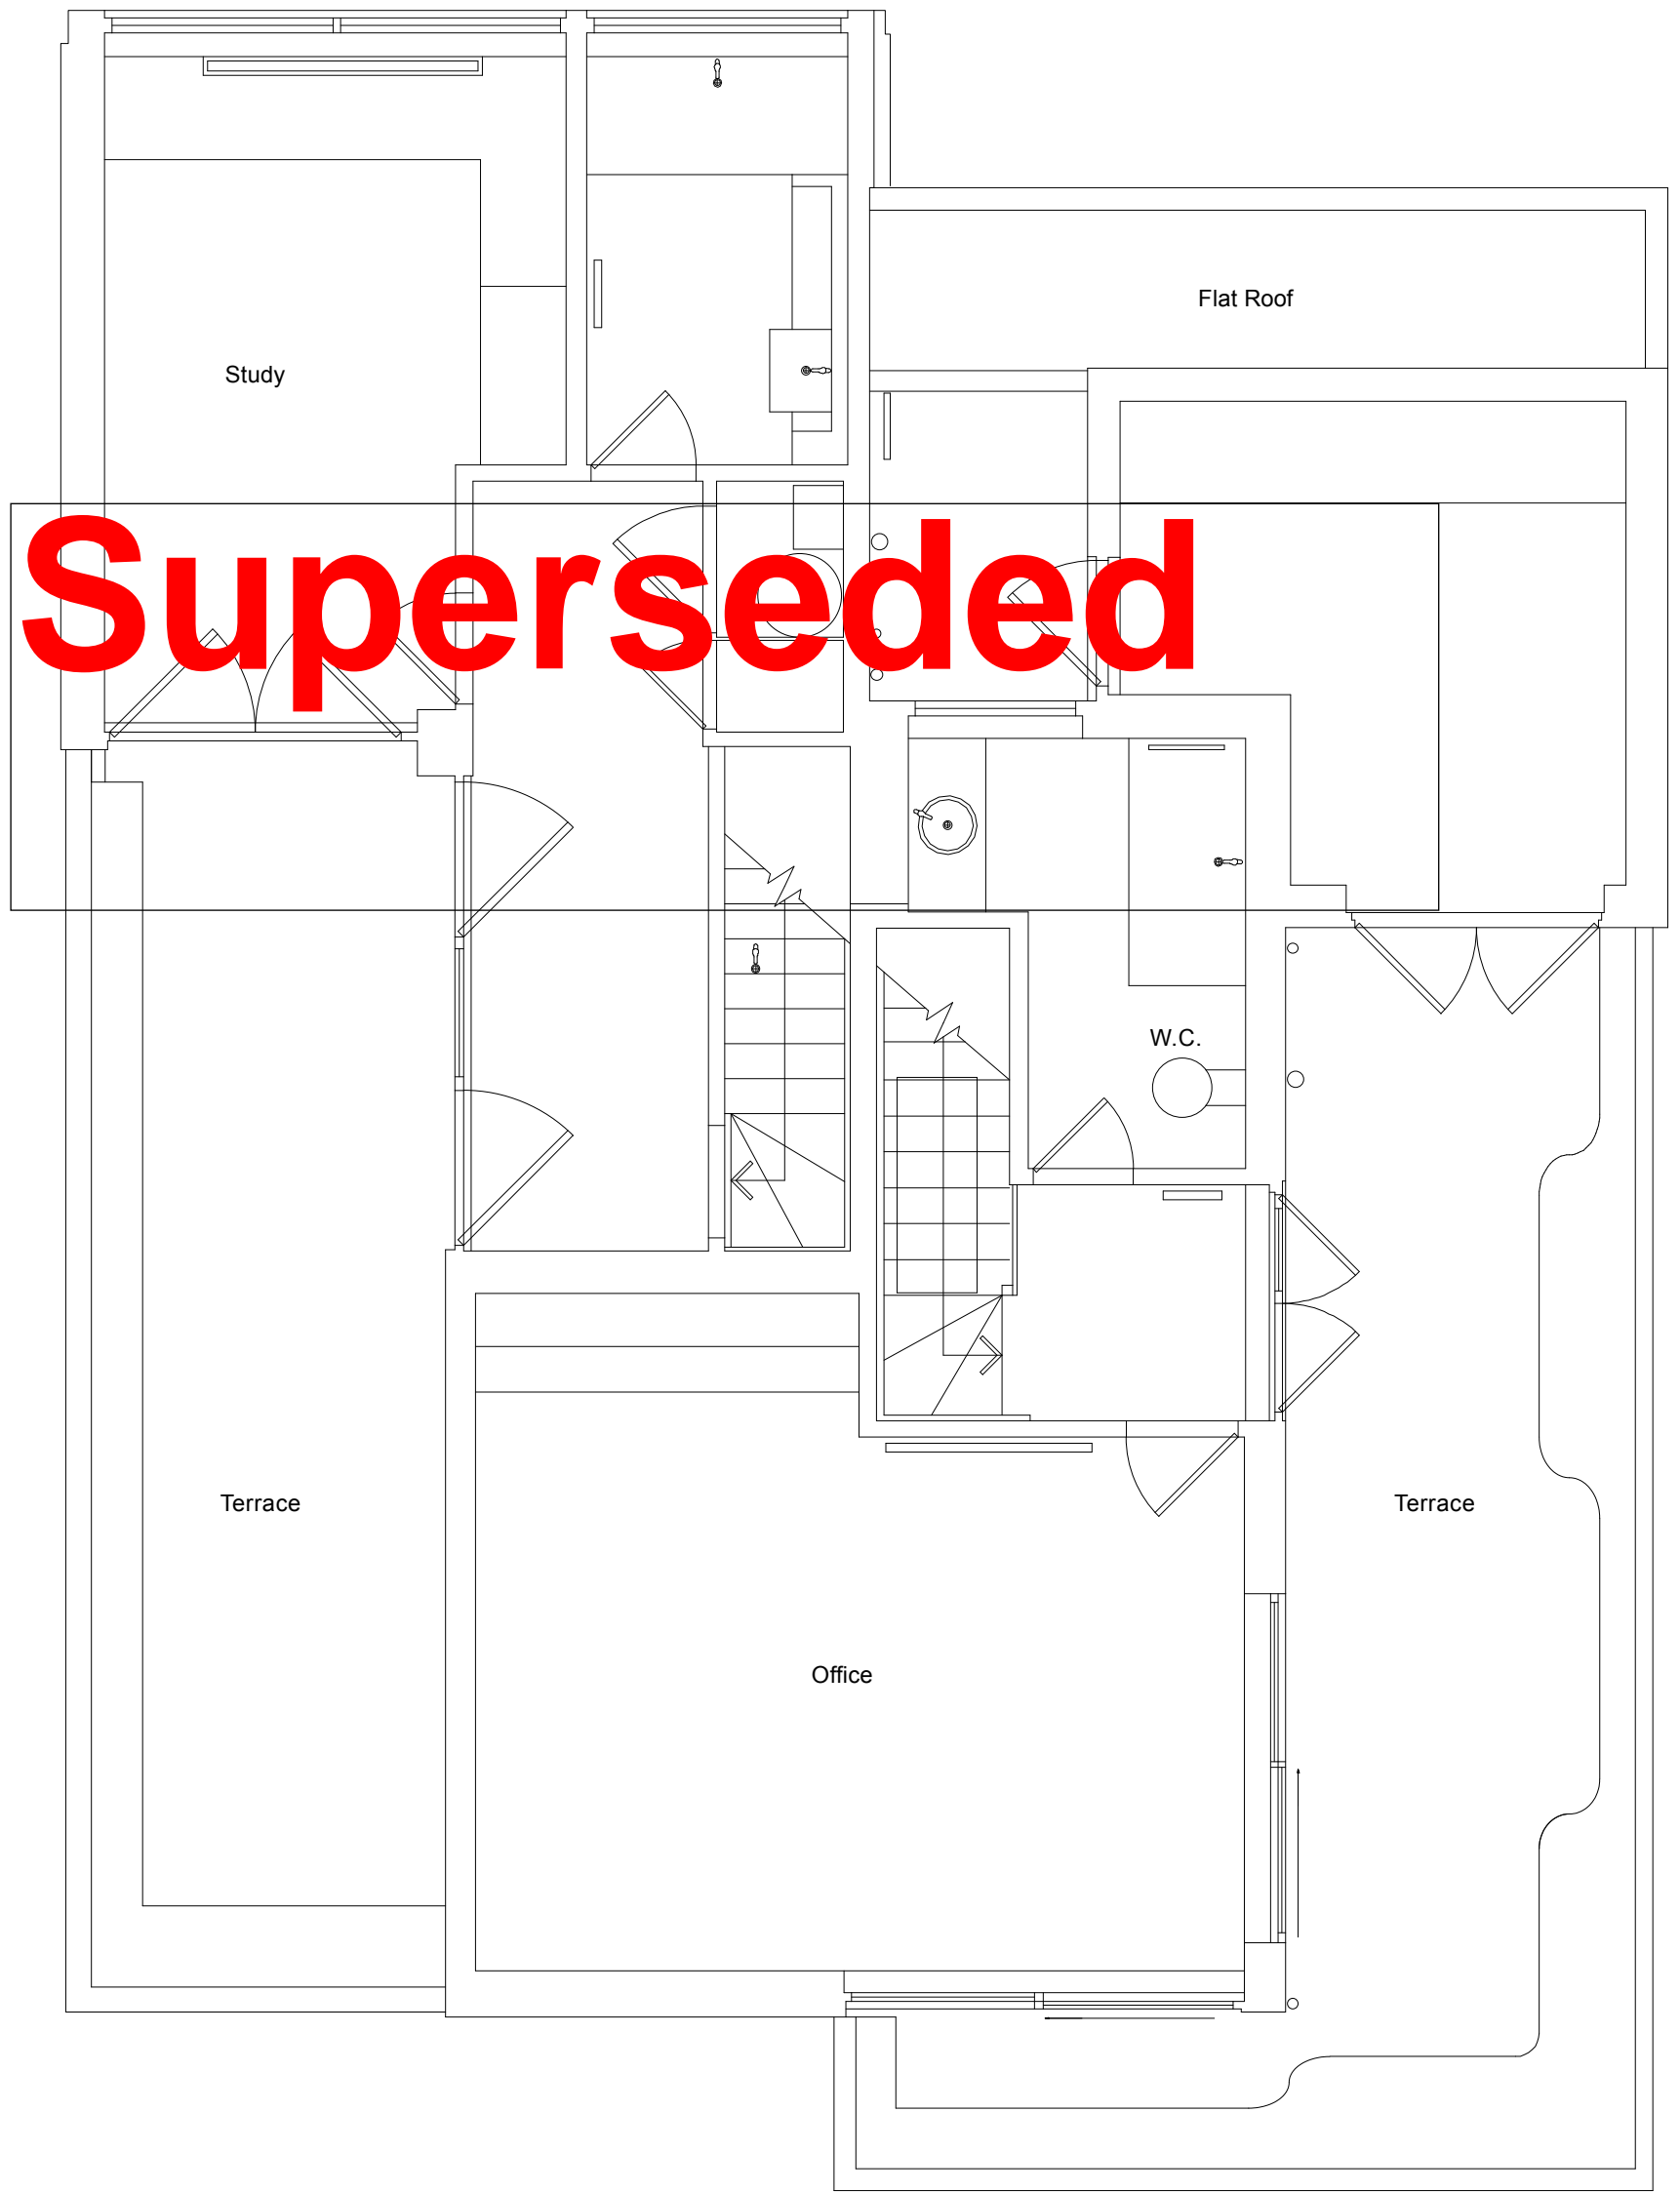

020 89680279
077 98854810
richard@webb-architects.co.uk



ARCHITECTS LIMITED

Drawing to be read in conjunction with consultants' REV information.
Do not scale from drawing.
All dimensions to be checked on site.
Drawing only to be used for purposes indicated.
Notify Architect of any discrepancies.
© WEBB ARCHITECTS LIMITED


07, 08 OAK HILL PARK MEWS
EXISTING SECOND FLOOR PLAN

1:50 / A3

FOR INFORMATION

1080.01.06(A)



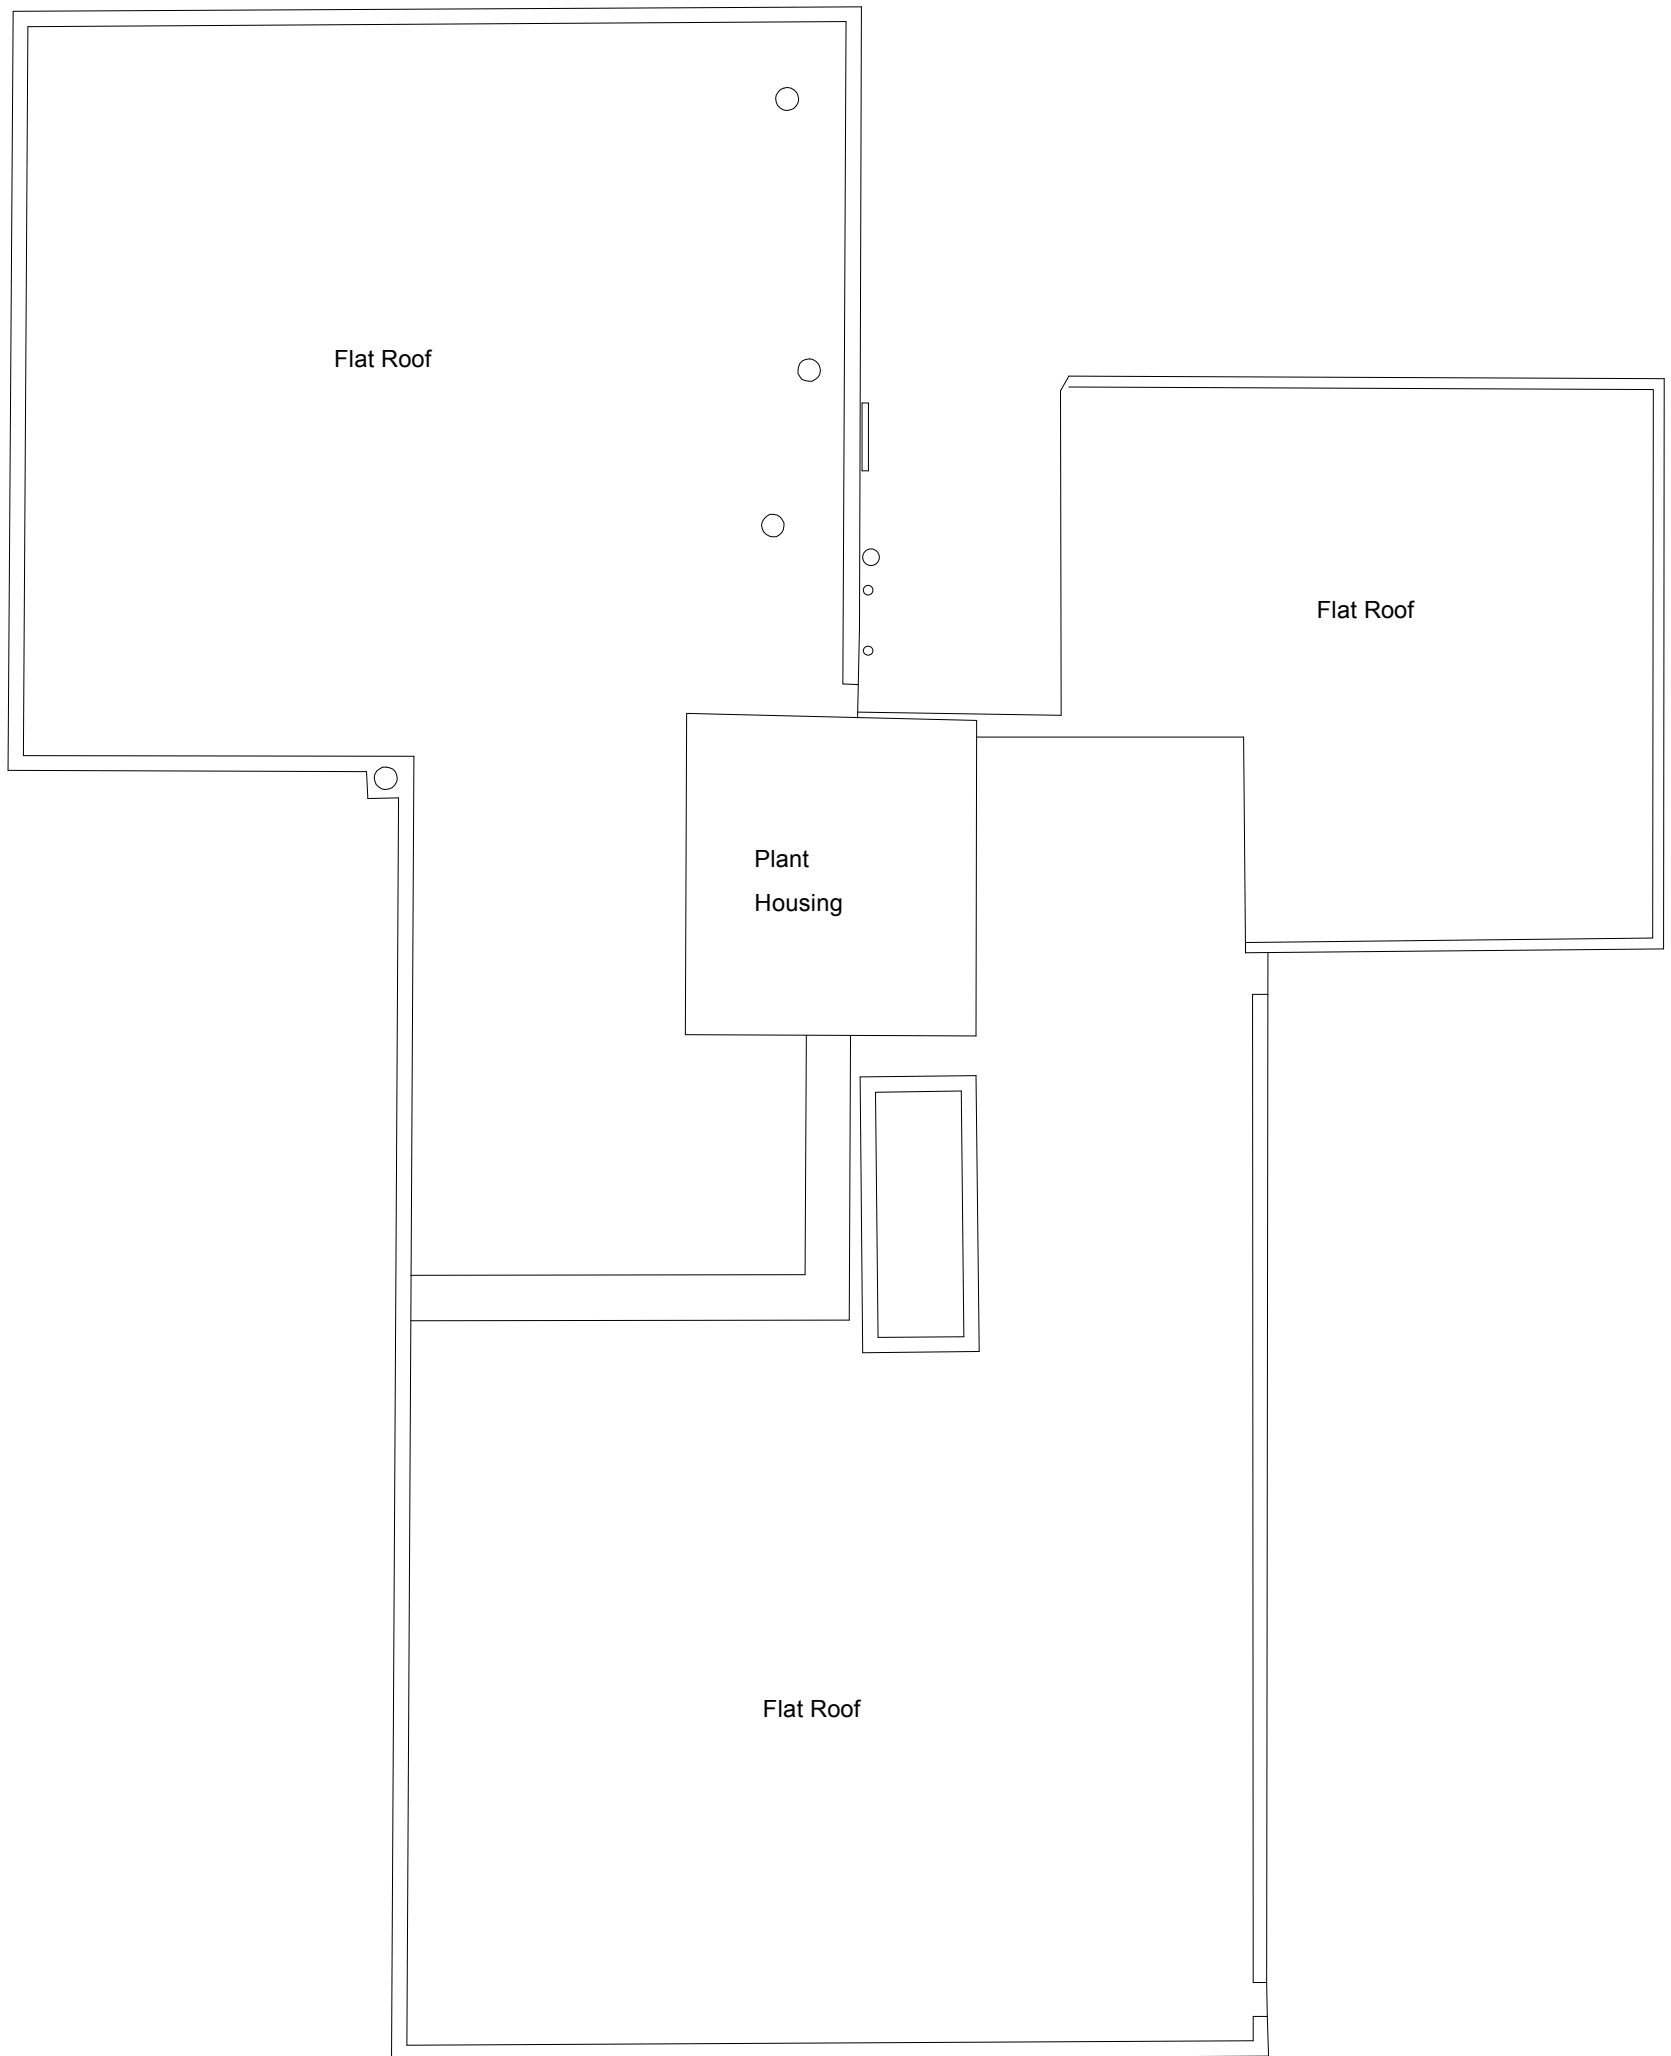

5m
4m
3m
2m
1m
0m

t
m
020 89680279
077 98854810
richard@webb-architects.co.uk



ARCHITECTS LIMITED

Drawing to be read in conjunction with consultants' REV information.
Do not scale from drawing.
All dimensions to be checked on site.
Drawing only to be used for purposes indicated.
Notify Architect of any discrepancies.
© WEBB ARCHITECTS LIMITED

07, 08 OAK HILL PARK MEWS
EXISTING ROOF PLAN


1:50 / A3

FOR INFORMATION

1080.01.07(A)



Superseded

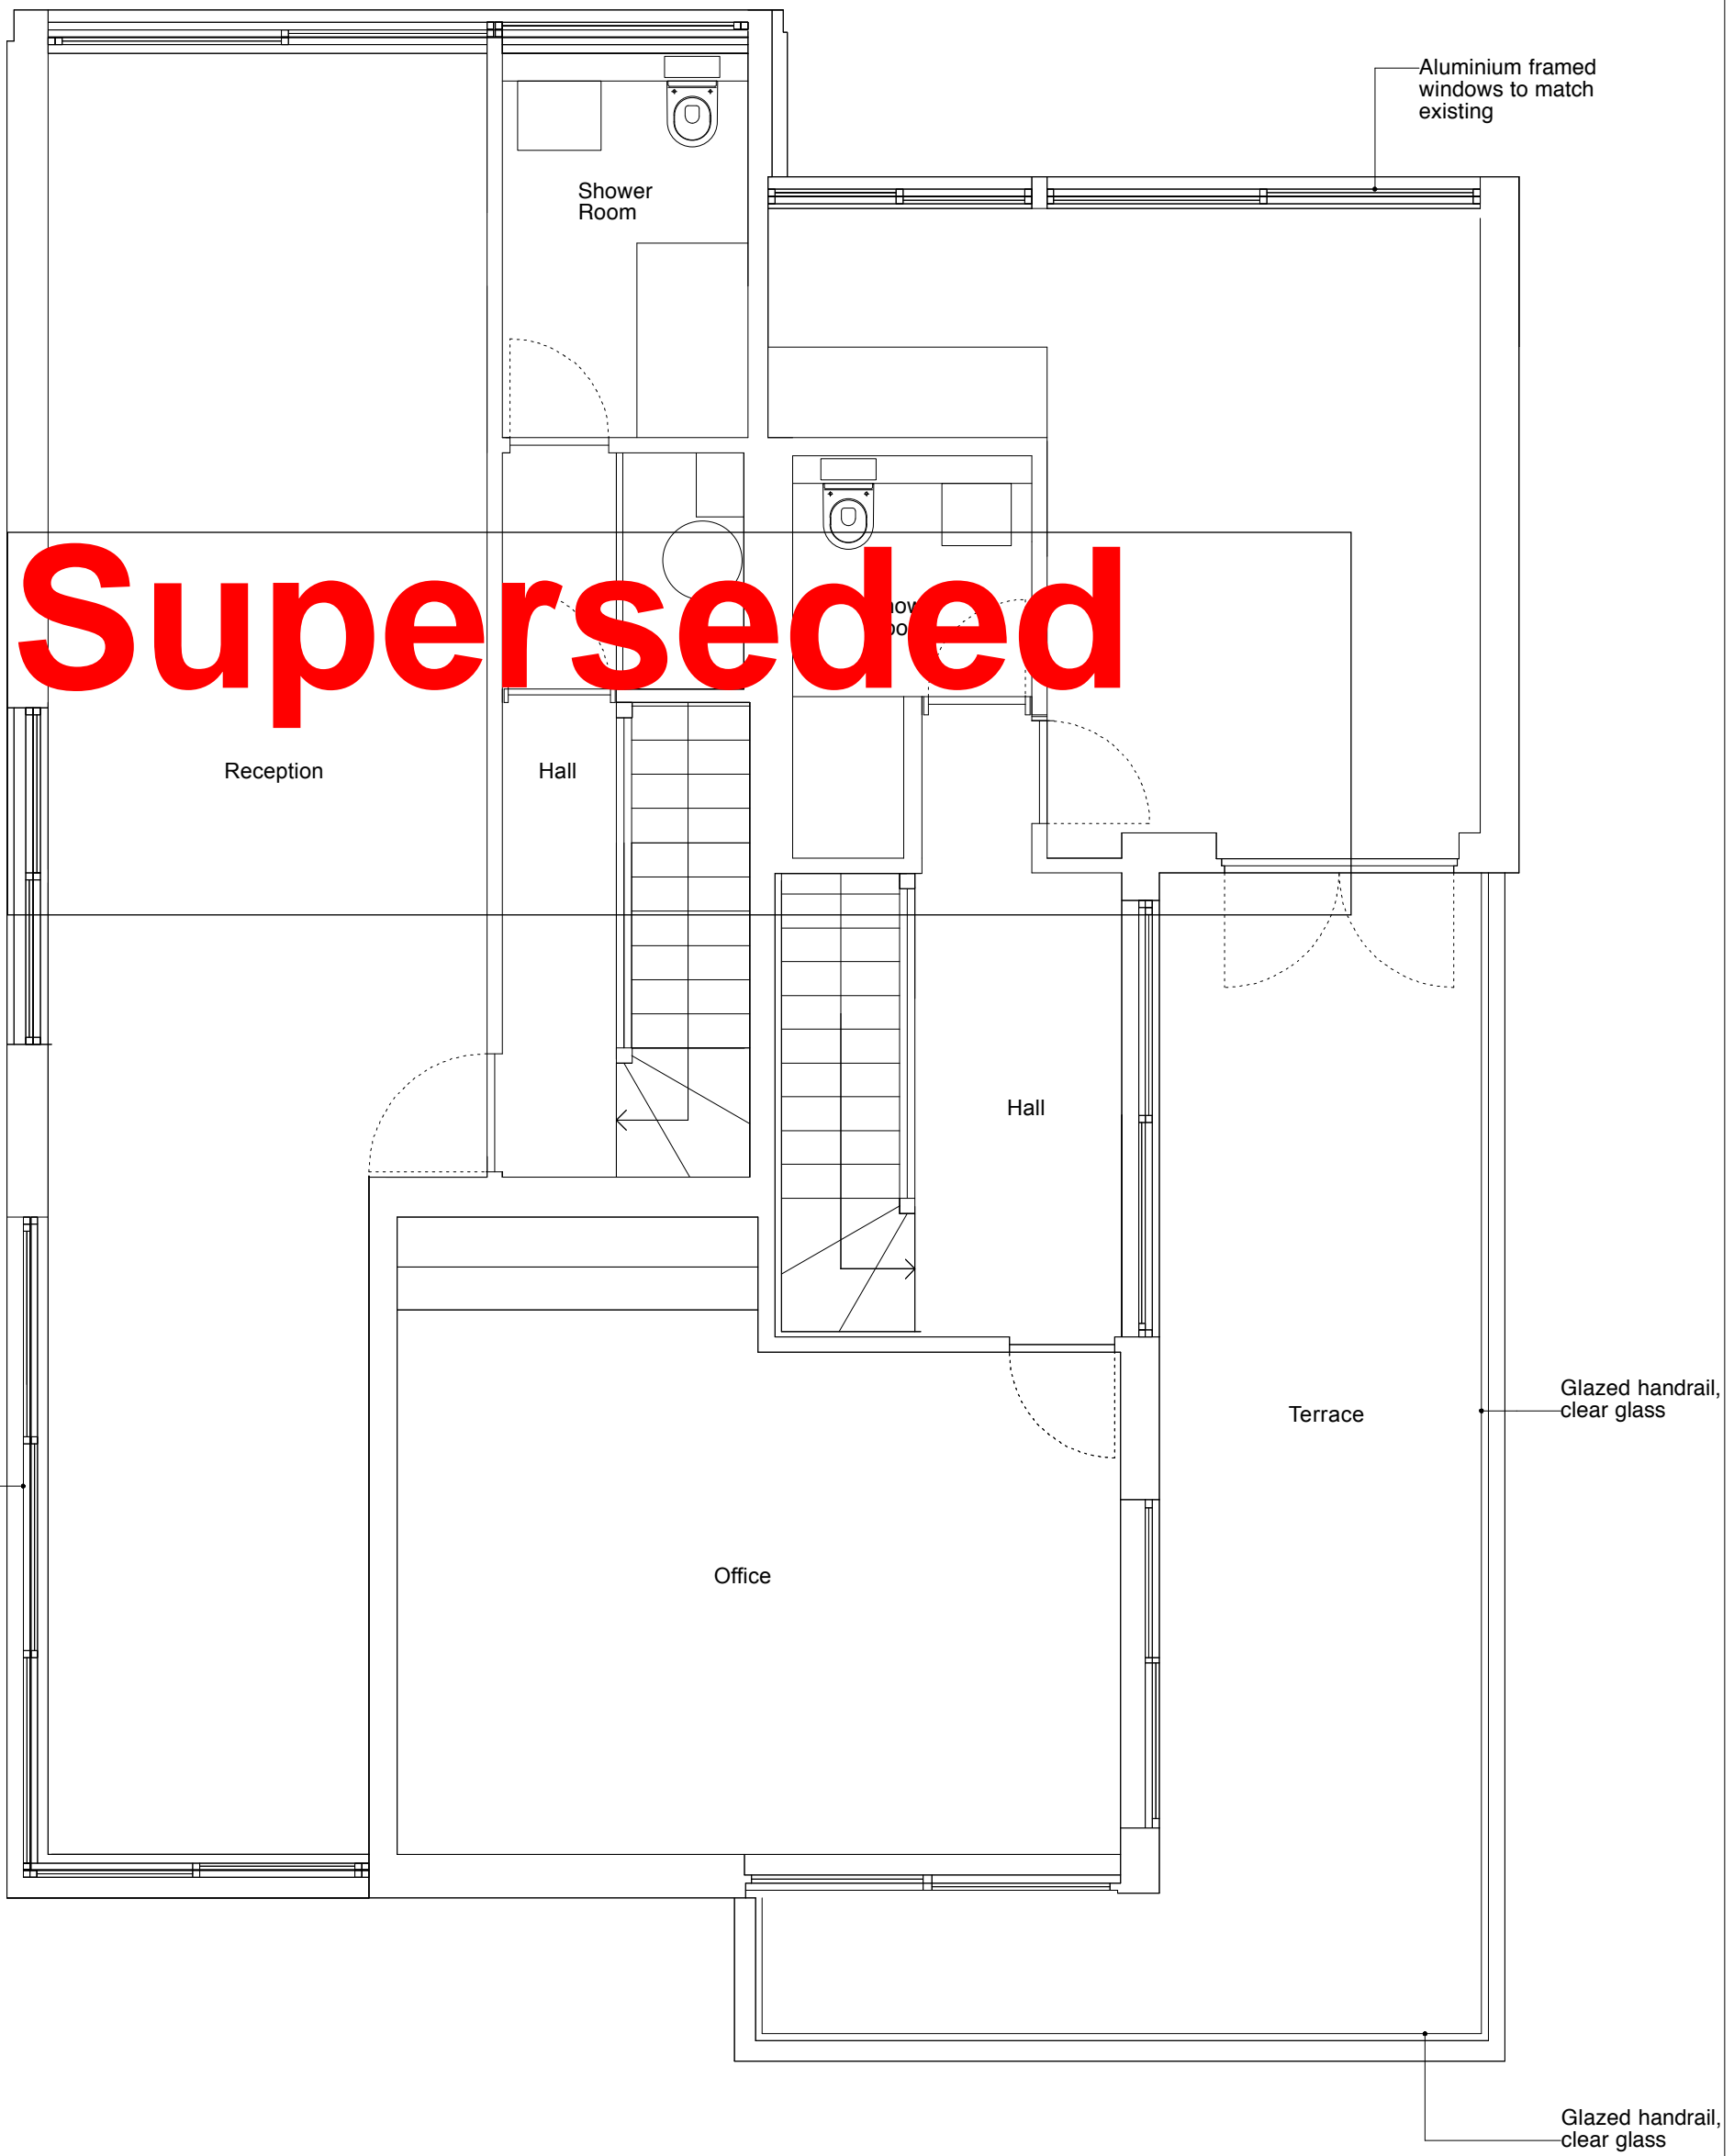


Aluminium framed windows to match existing

Aluminium framed windows to match existing

Glazed handrail, clear glass

Glazed handrail, clear glass



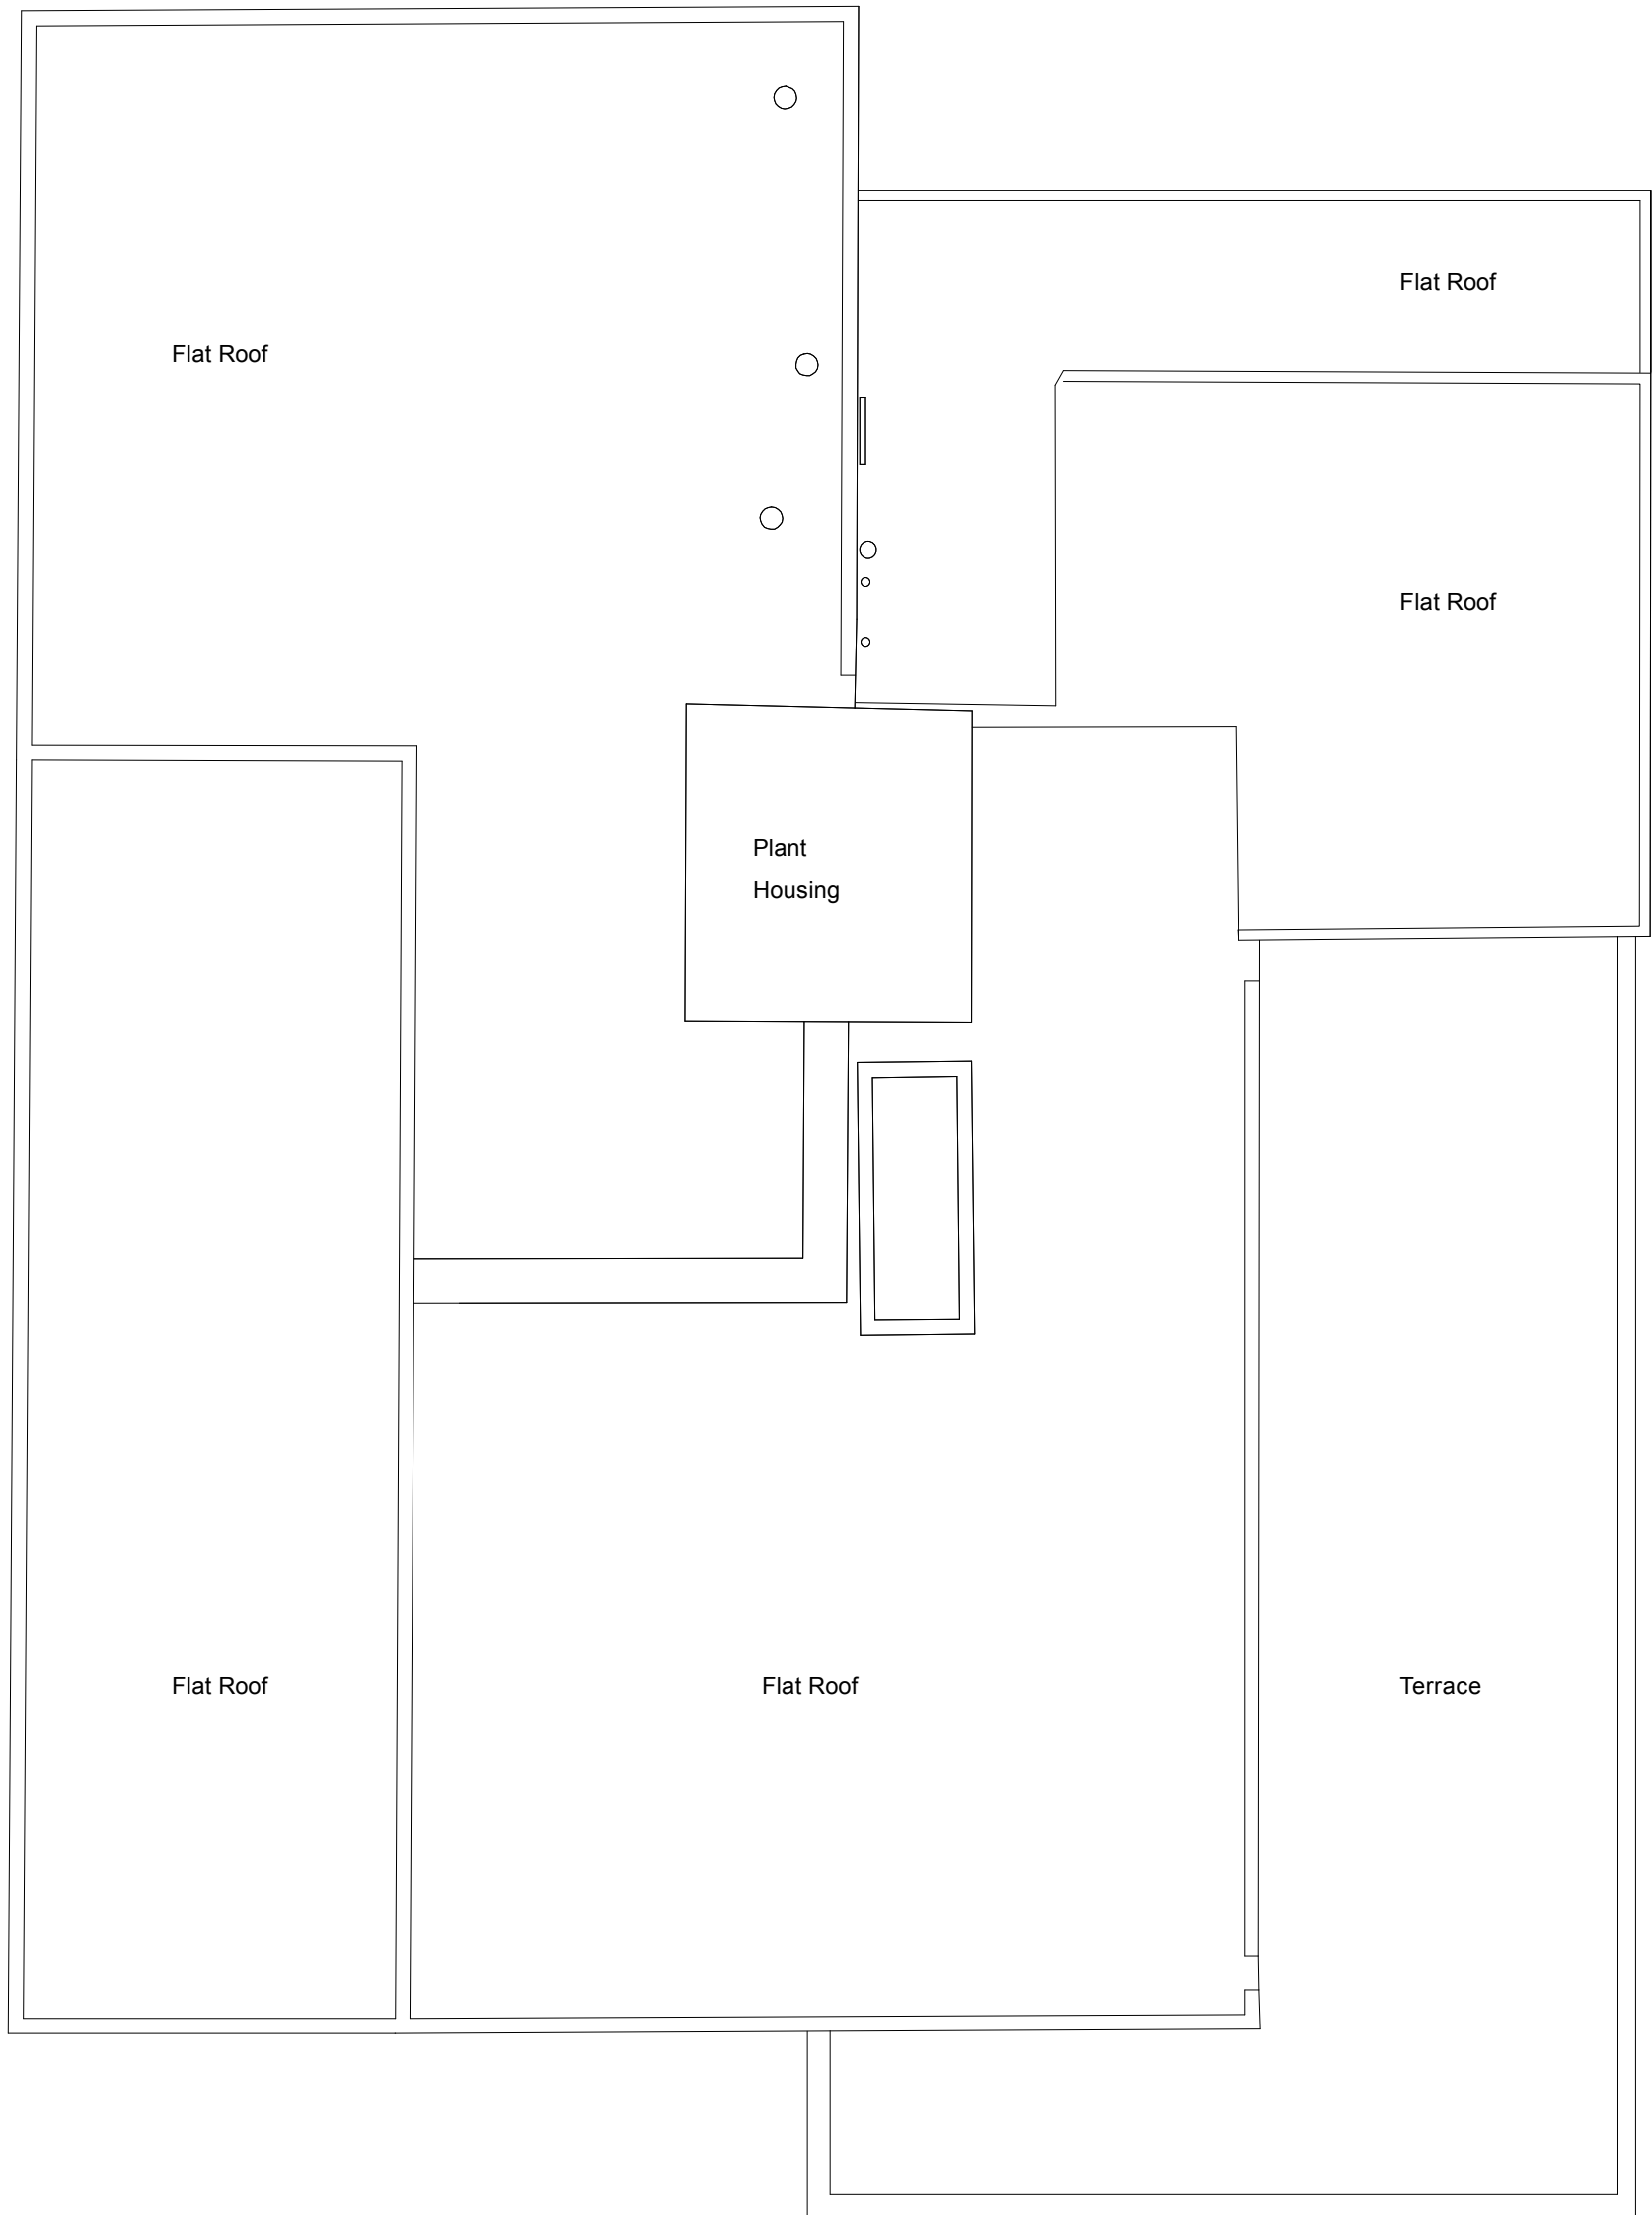

Flat Roof

Flat Roof


Flat Roof

Plant
Housing

Flat Roof


Flat Roof

Terrace

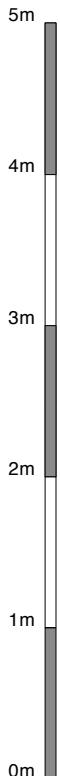






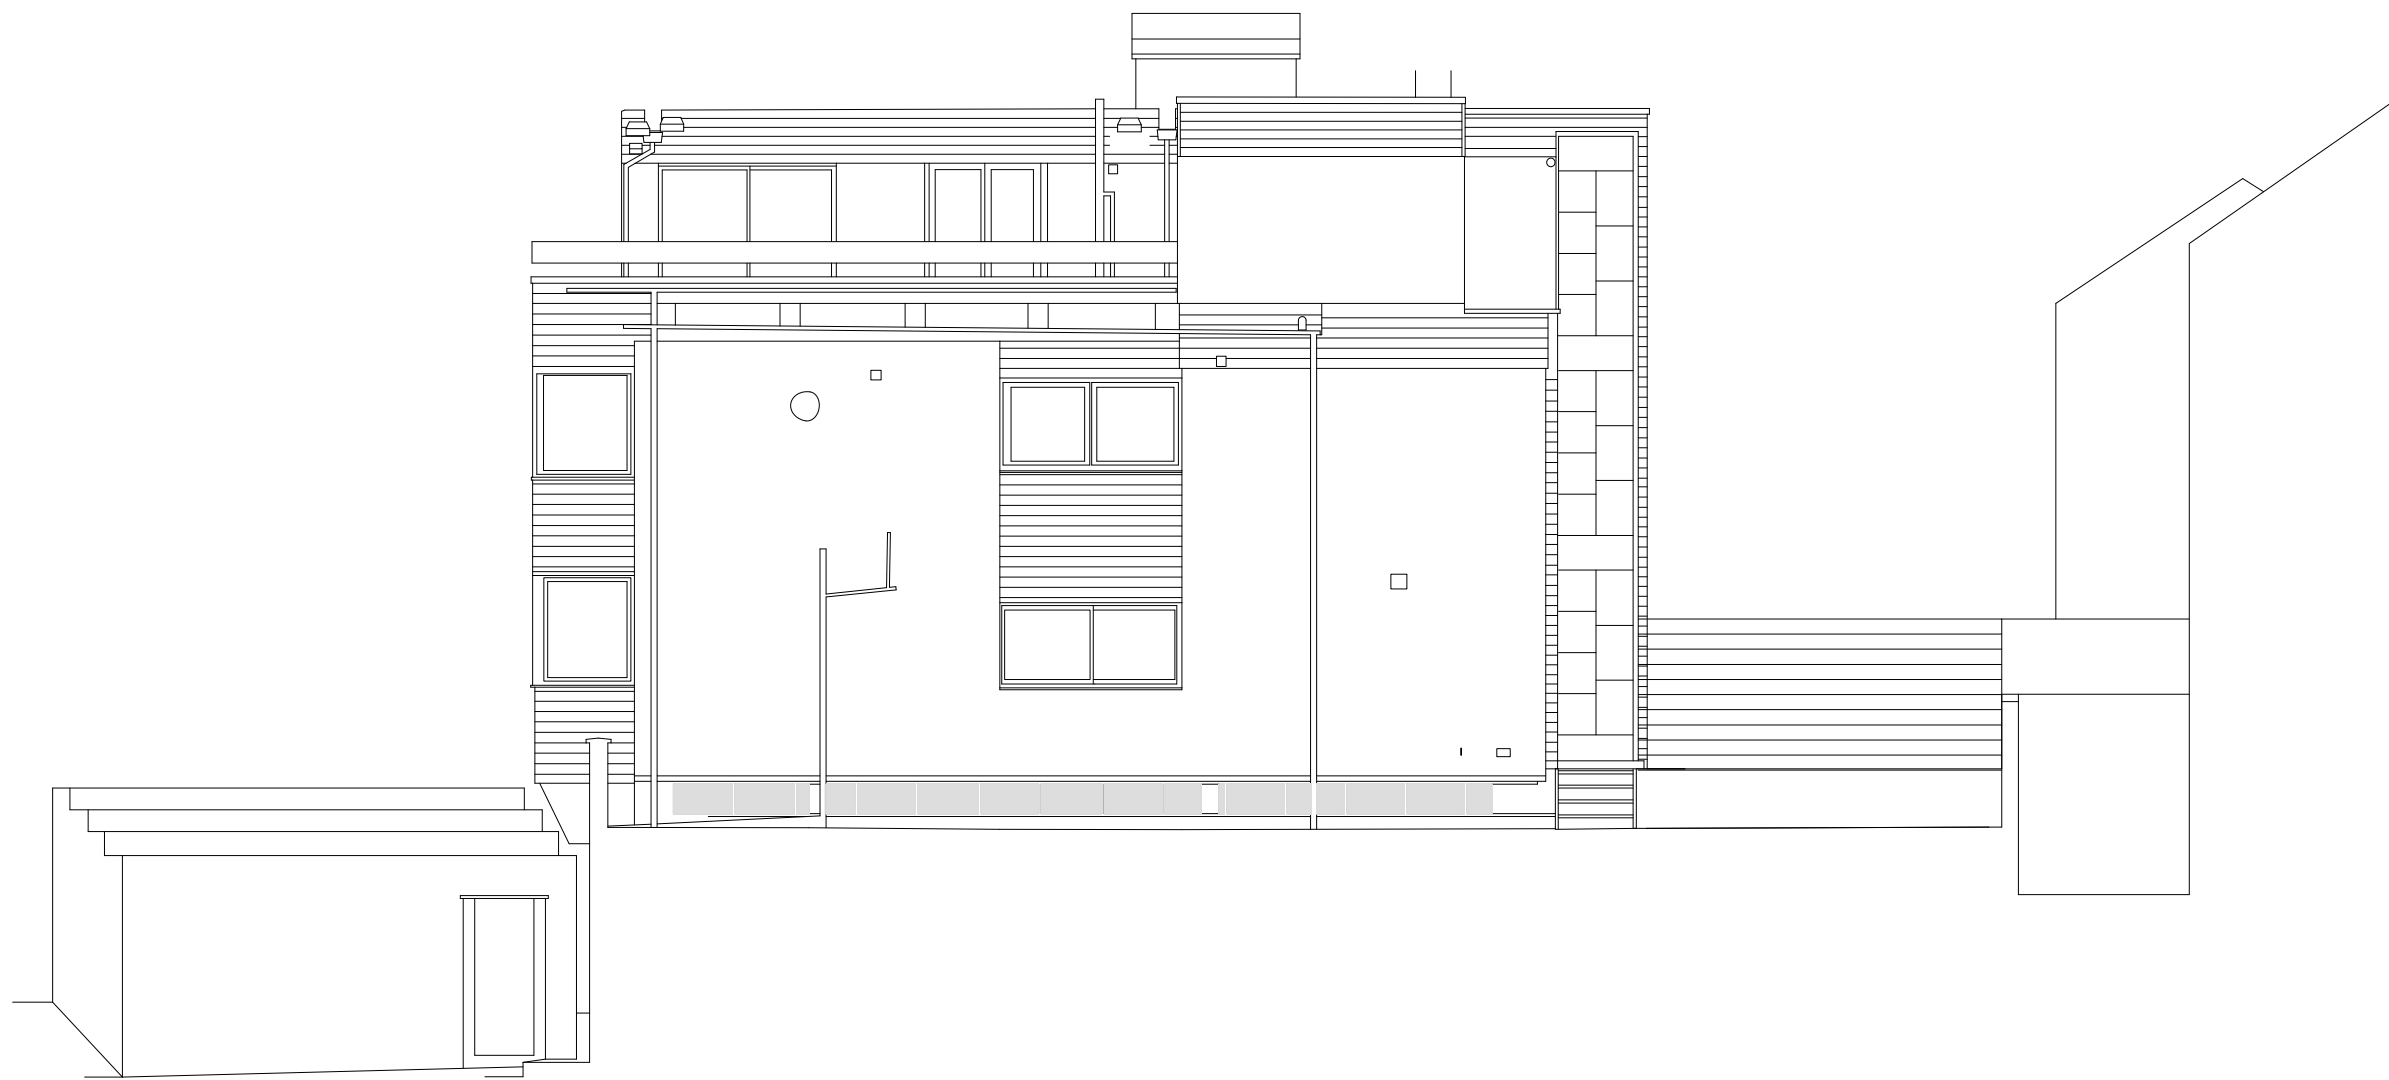



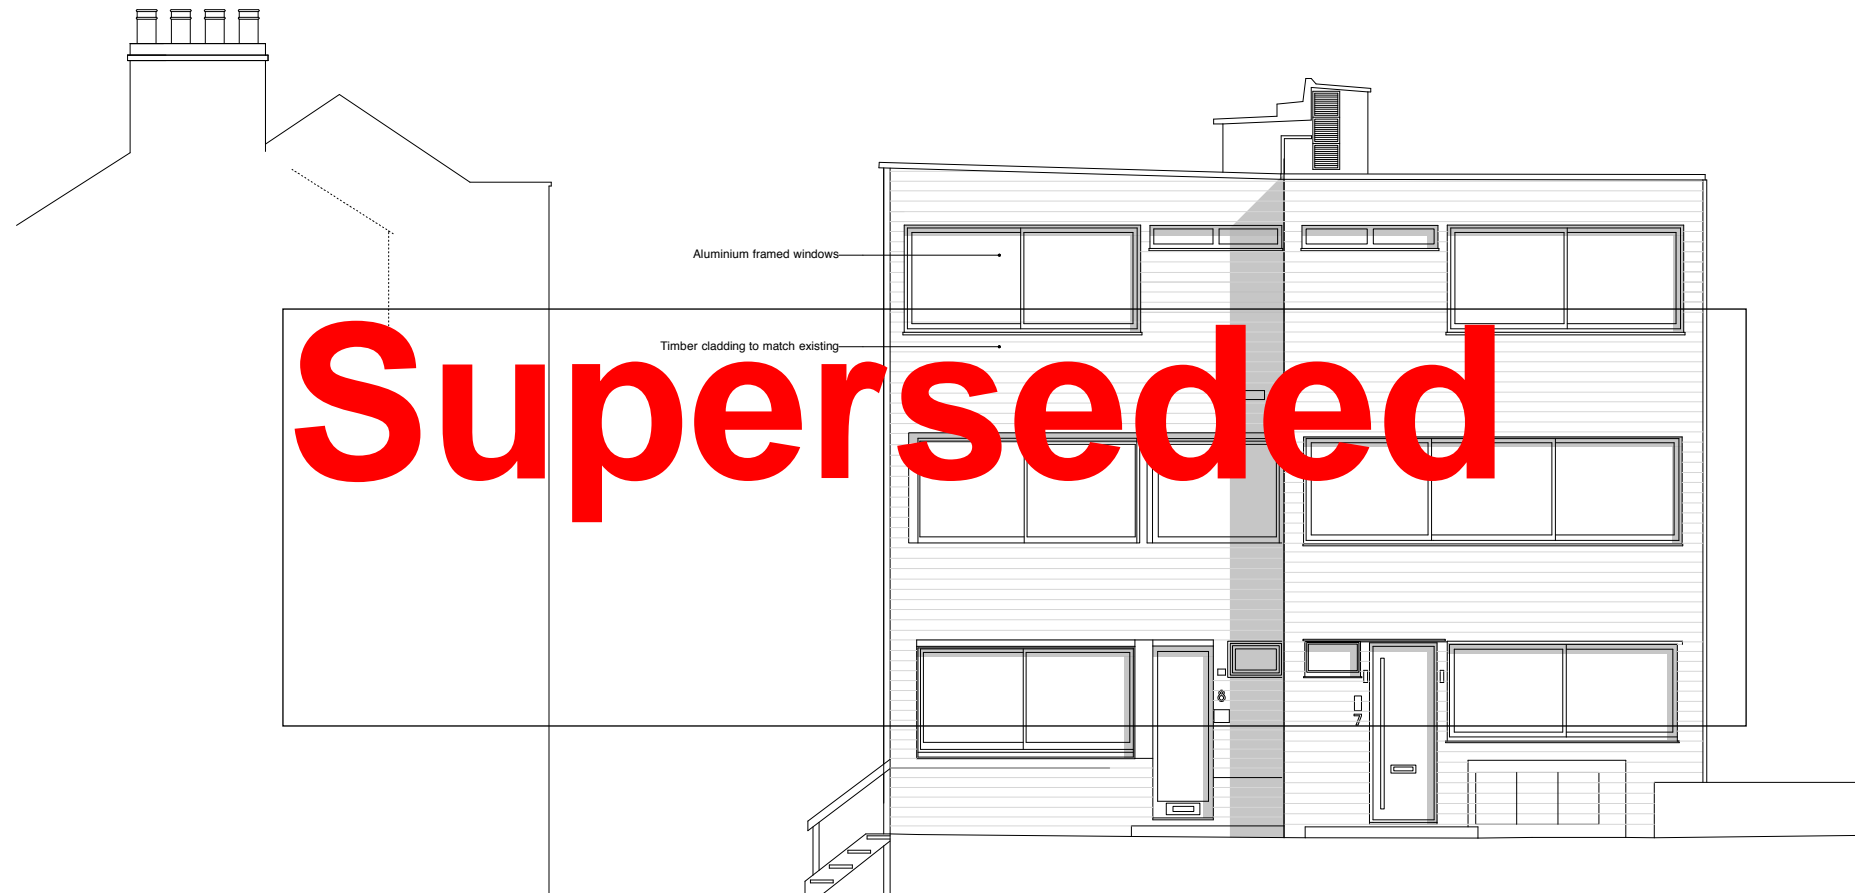

Superseded

Aluminium framed windows

Timber cladding to match existing






Aluminium framed windows to match existing

Glazed handrail, clear glass



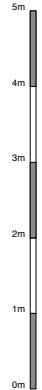



Aluminium framed windows to match existing

