


13 Hawley Crescent/29 Kentish Town Road, London  
Site Location Plan - 9686/CgMs/1

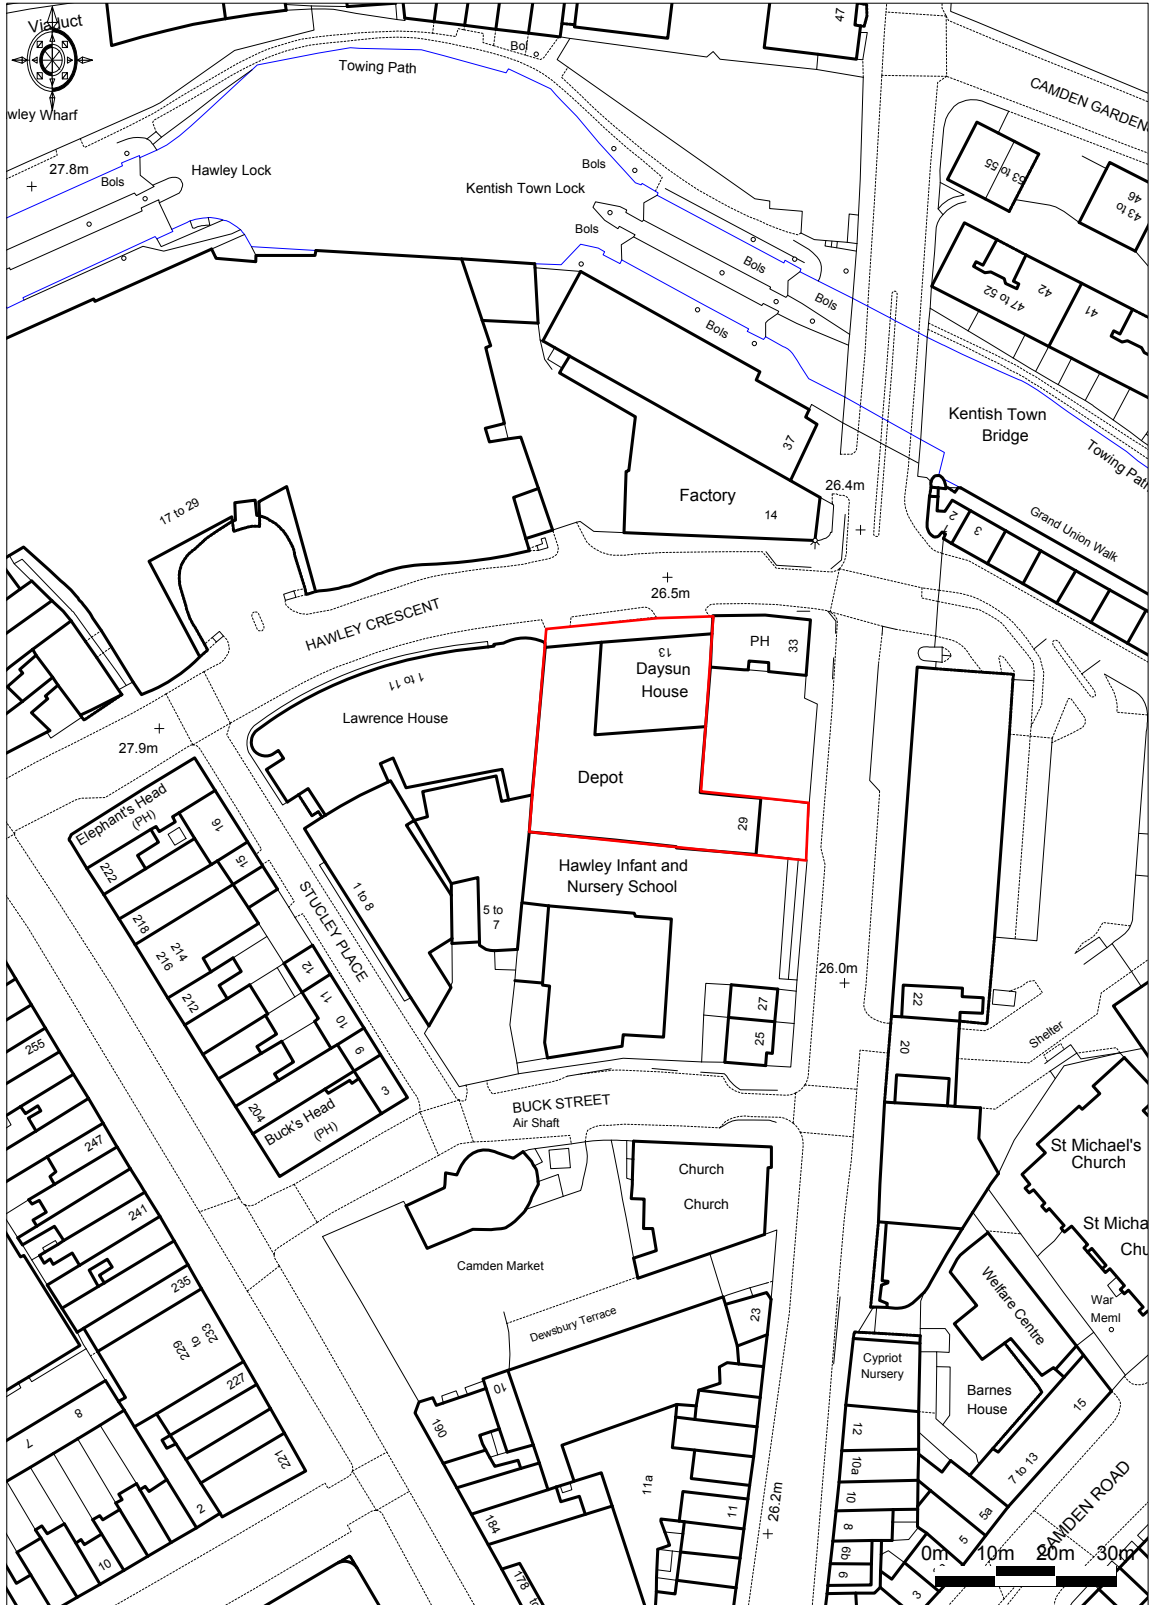

Enabled by Ordnance Survey

© Crown Copyright 2009. All rights reserved. Licence number 100020449. Plotted Scale - 1:1250