



PHOTO OF SIMILAR DESIGN

OUR DESIGN WILL HAVE VERTICAL VENTS

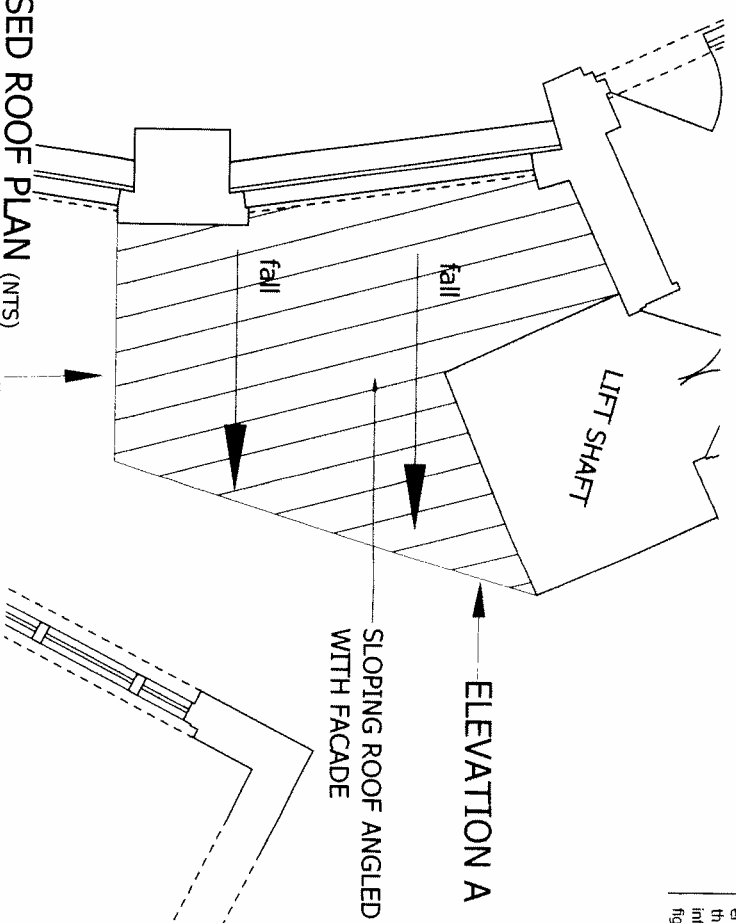

0 M  
5 METERS

SCALE BAR

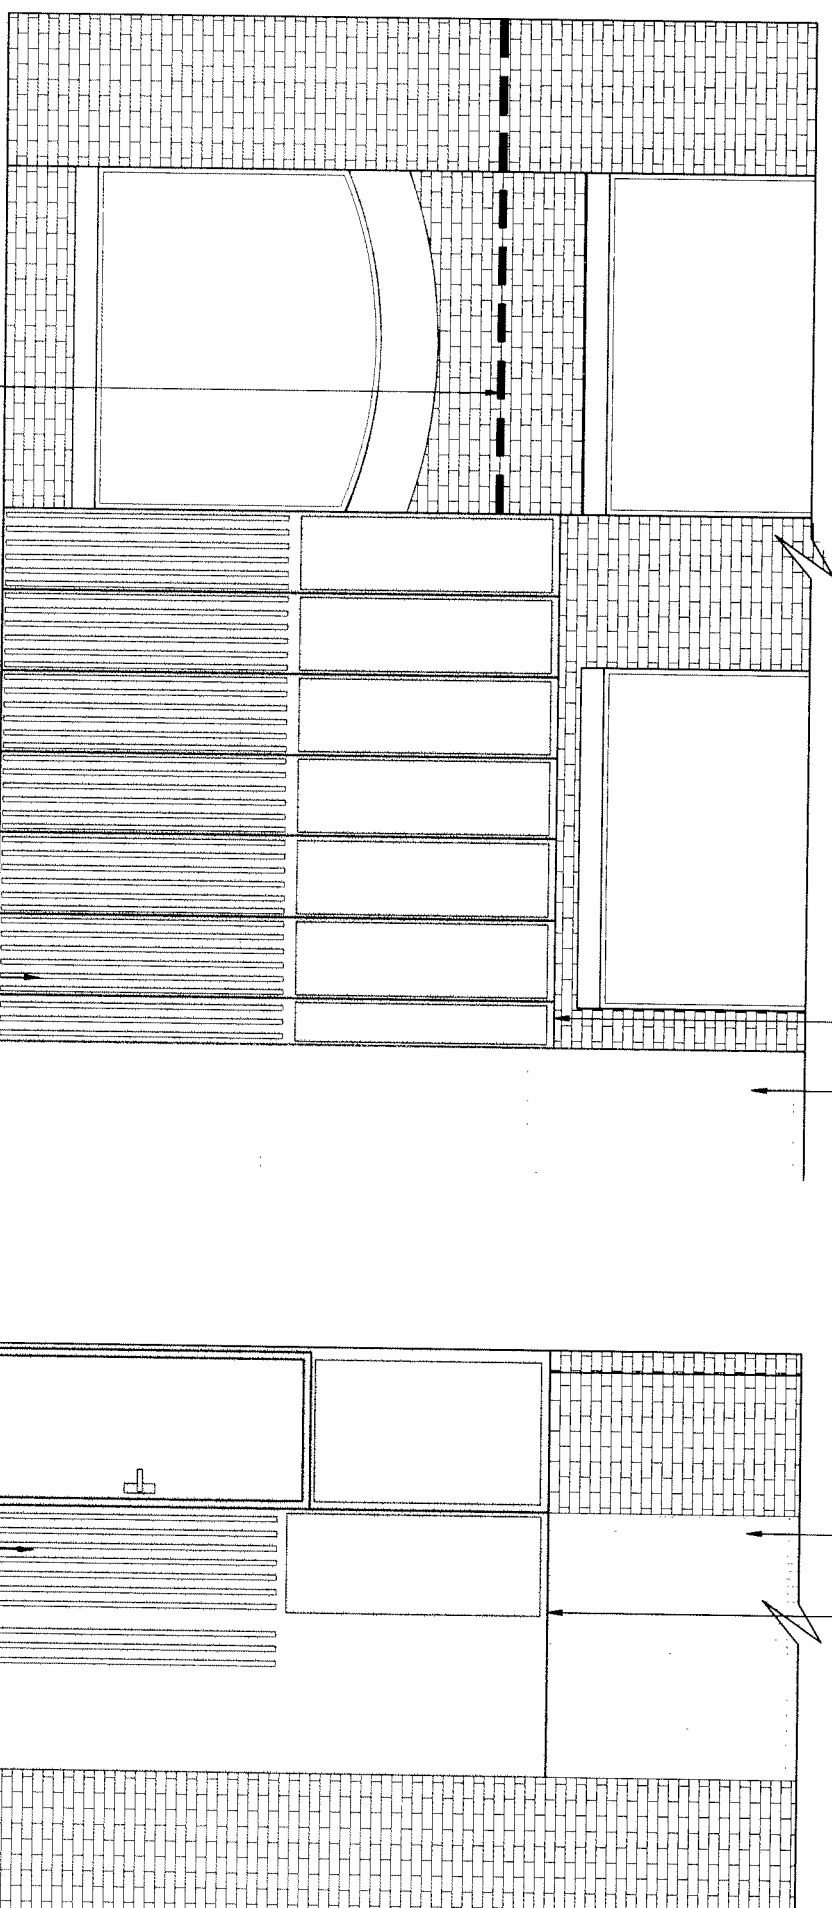

Refrigerant pipework re-routed as indicated

PROPOSED ELEVATION A

PROPOSED ACOUSTIC HOUSING

PROPOSED ELEVATION B

NB Responsibility is not accepted for errors made by others scaling from this drawing. All construction information should be taken from figured dimensions only

A3

NOTE: PLANS ARE FOR INDICATIVE PURPOSES ONLY. PLEASE CHECK ALL DIMENSIONS ON SITE BEFORE ANY COMMENCEMENT OF WORK.

Rev	Description	By	Date

**workman**  
building consultancy

Project  
THE ROTUNDA, 42-43/12 & 57,  
GLOUCESTER CRESCENT, LONDON, NW1

Client  
HSBC BANK PLC AS TRUSTEE  
FOR THE HPUT

Title  
PROPOSED ELEVATIONS WITH  
ACOUSTIC HOUSING

Drawn by  
DRF

Surveyor  
EJM

Date  
MAR 2015

Scale  
1:50 @ A3

Drawing Number  
L120652-101

Revision