
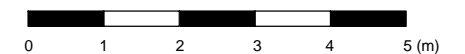
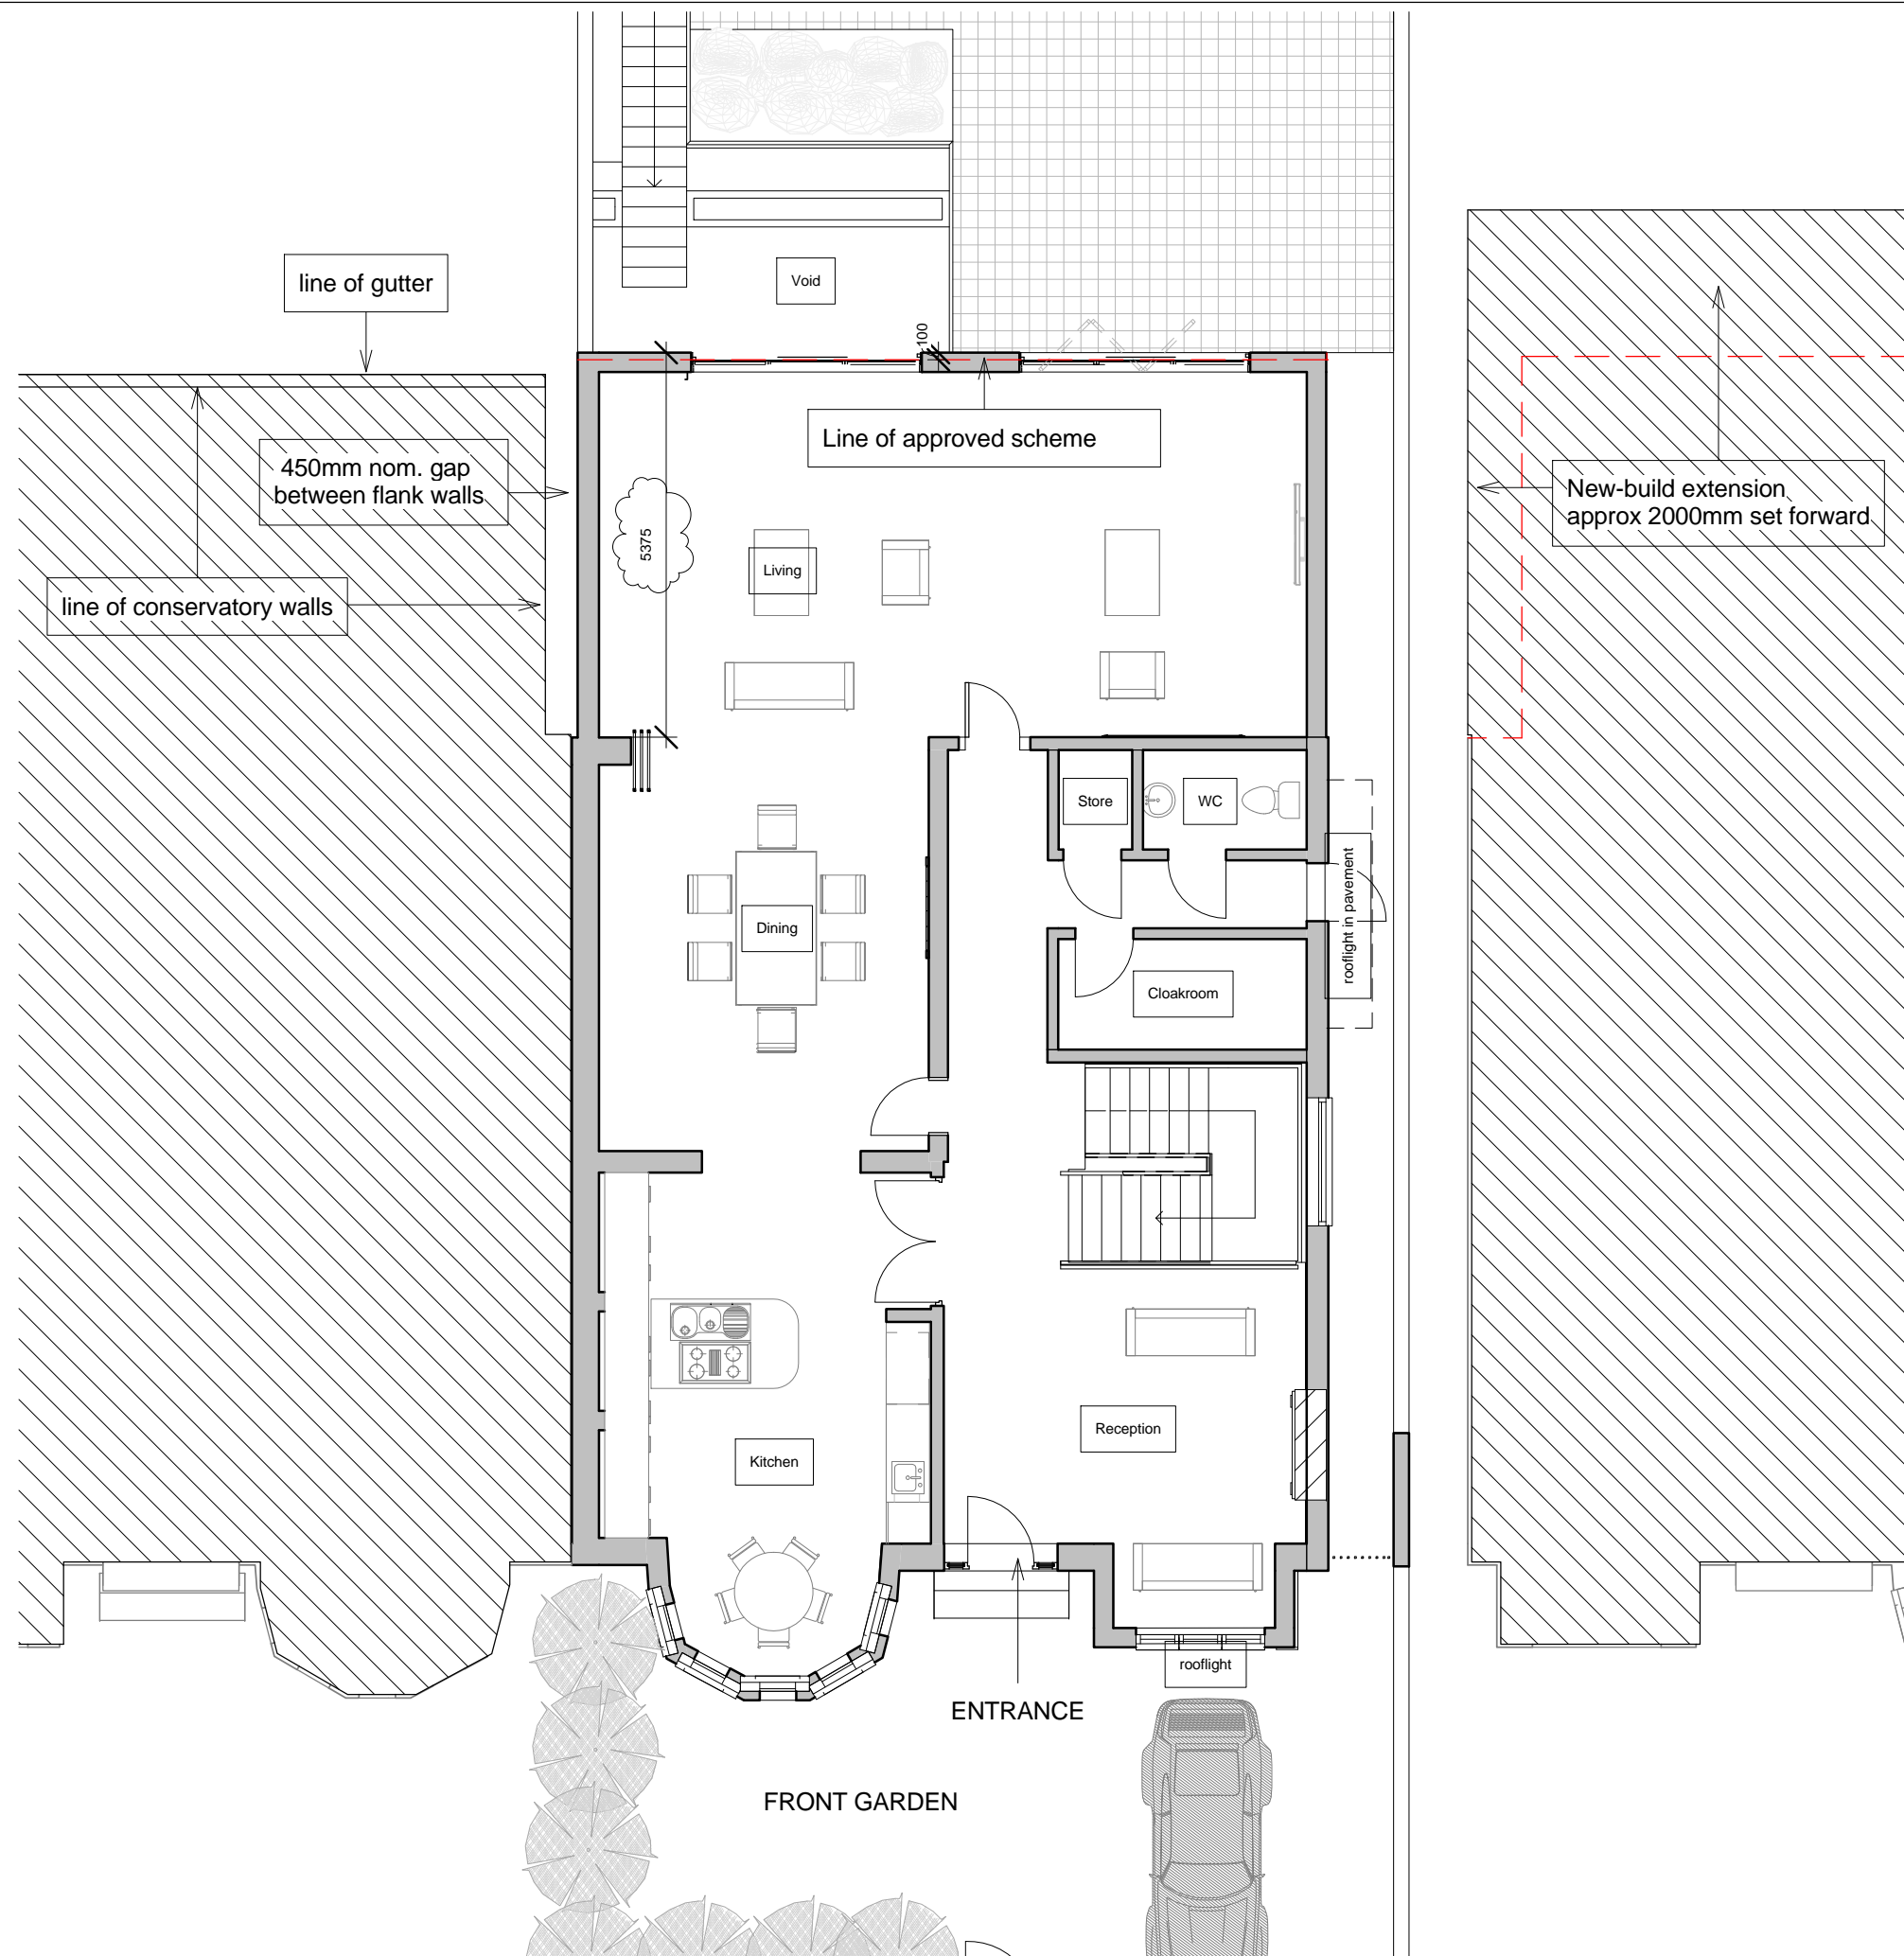


DO NOT SCALE FROM THIS DRAWING.
ALL DIMENSION TO BE CHECKED ON SITE.
COPYRIGHT RESERVED

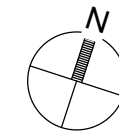

REV/ISSUE	NOTE	DRN	DATE
D	Revised to reflect built rear facade and actual line of adjacent buildings to the East and West	mh	19/03/2015
C	revised to include upstand to rear garden terrace	AE	02/05/2013
B	REVISION BASED ON PLANNER'S COMMENTS	MC	31/01/2013
A	rear facade simplified, connection to garden from GF & basement revised, rooftop added	PE	07/10/2012
*	planning drgs 1st issue for comments	PE	10/09/2011

SCALE	DATE	DRN	CHK
1:100@A3	02/05/2013	SU	PE

PROJECT
**65 ABERDARE GARDENS,
SOUTH HAMPSTEAD**

DRAWING
**Proposed Ground Floor
Plan**

bubble architects 460 MUSWELL HILL BROADWAY
LONDON N10 1BS
WWW.BUBBLEARCHITECTS.CO.UK

JOB NO	DRAWING NO	REV
012013	P-00-D 014	D