




1 Detail - Cross Section 1
8103 1:10

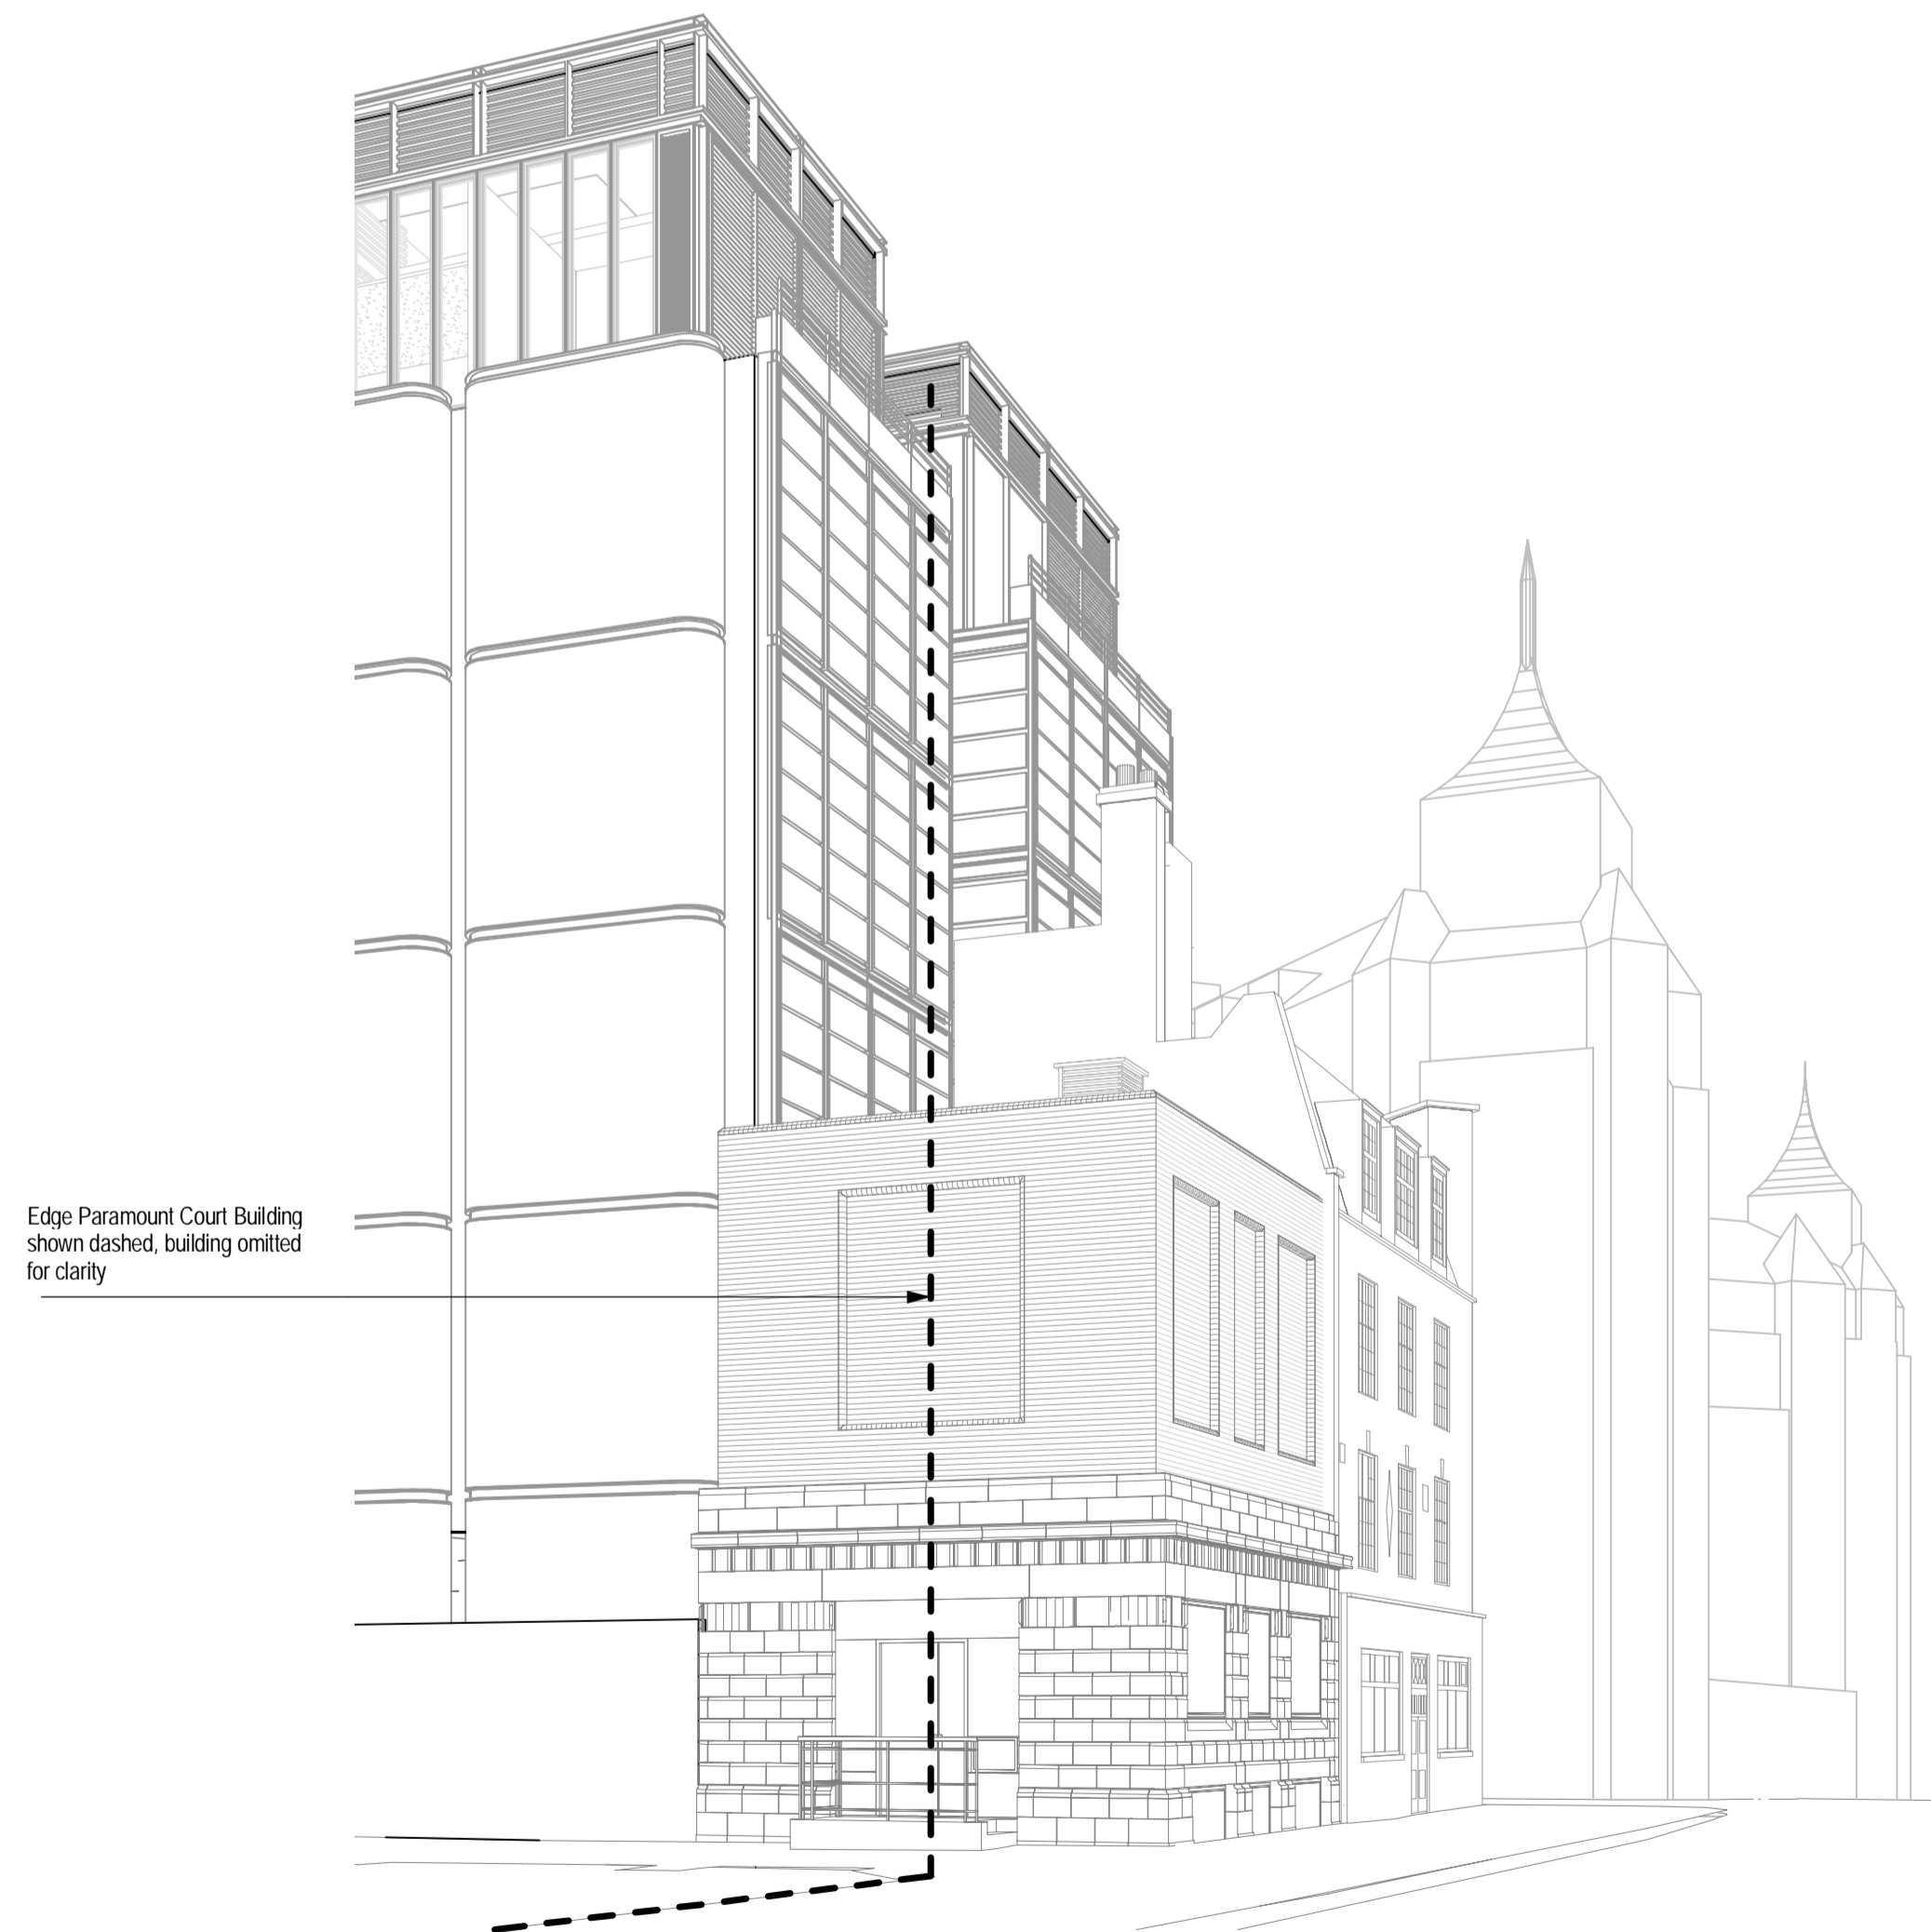

3 VIE - Perspective View
8103

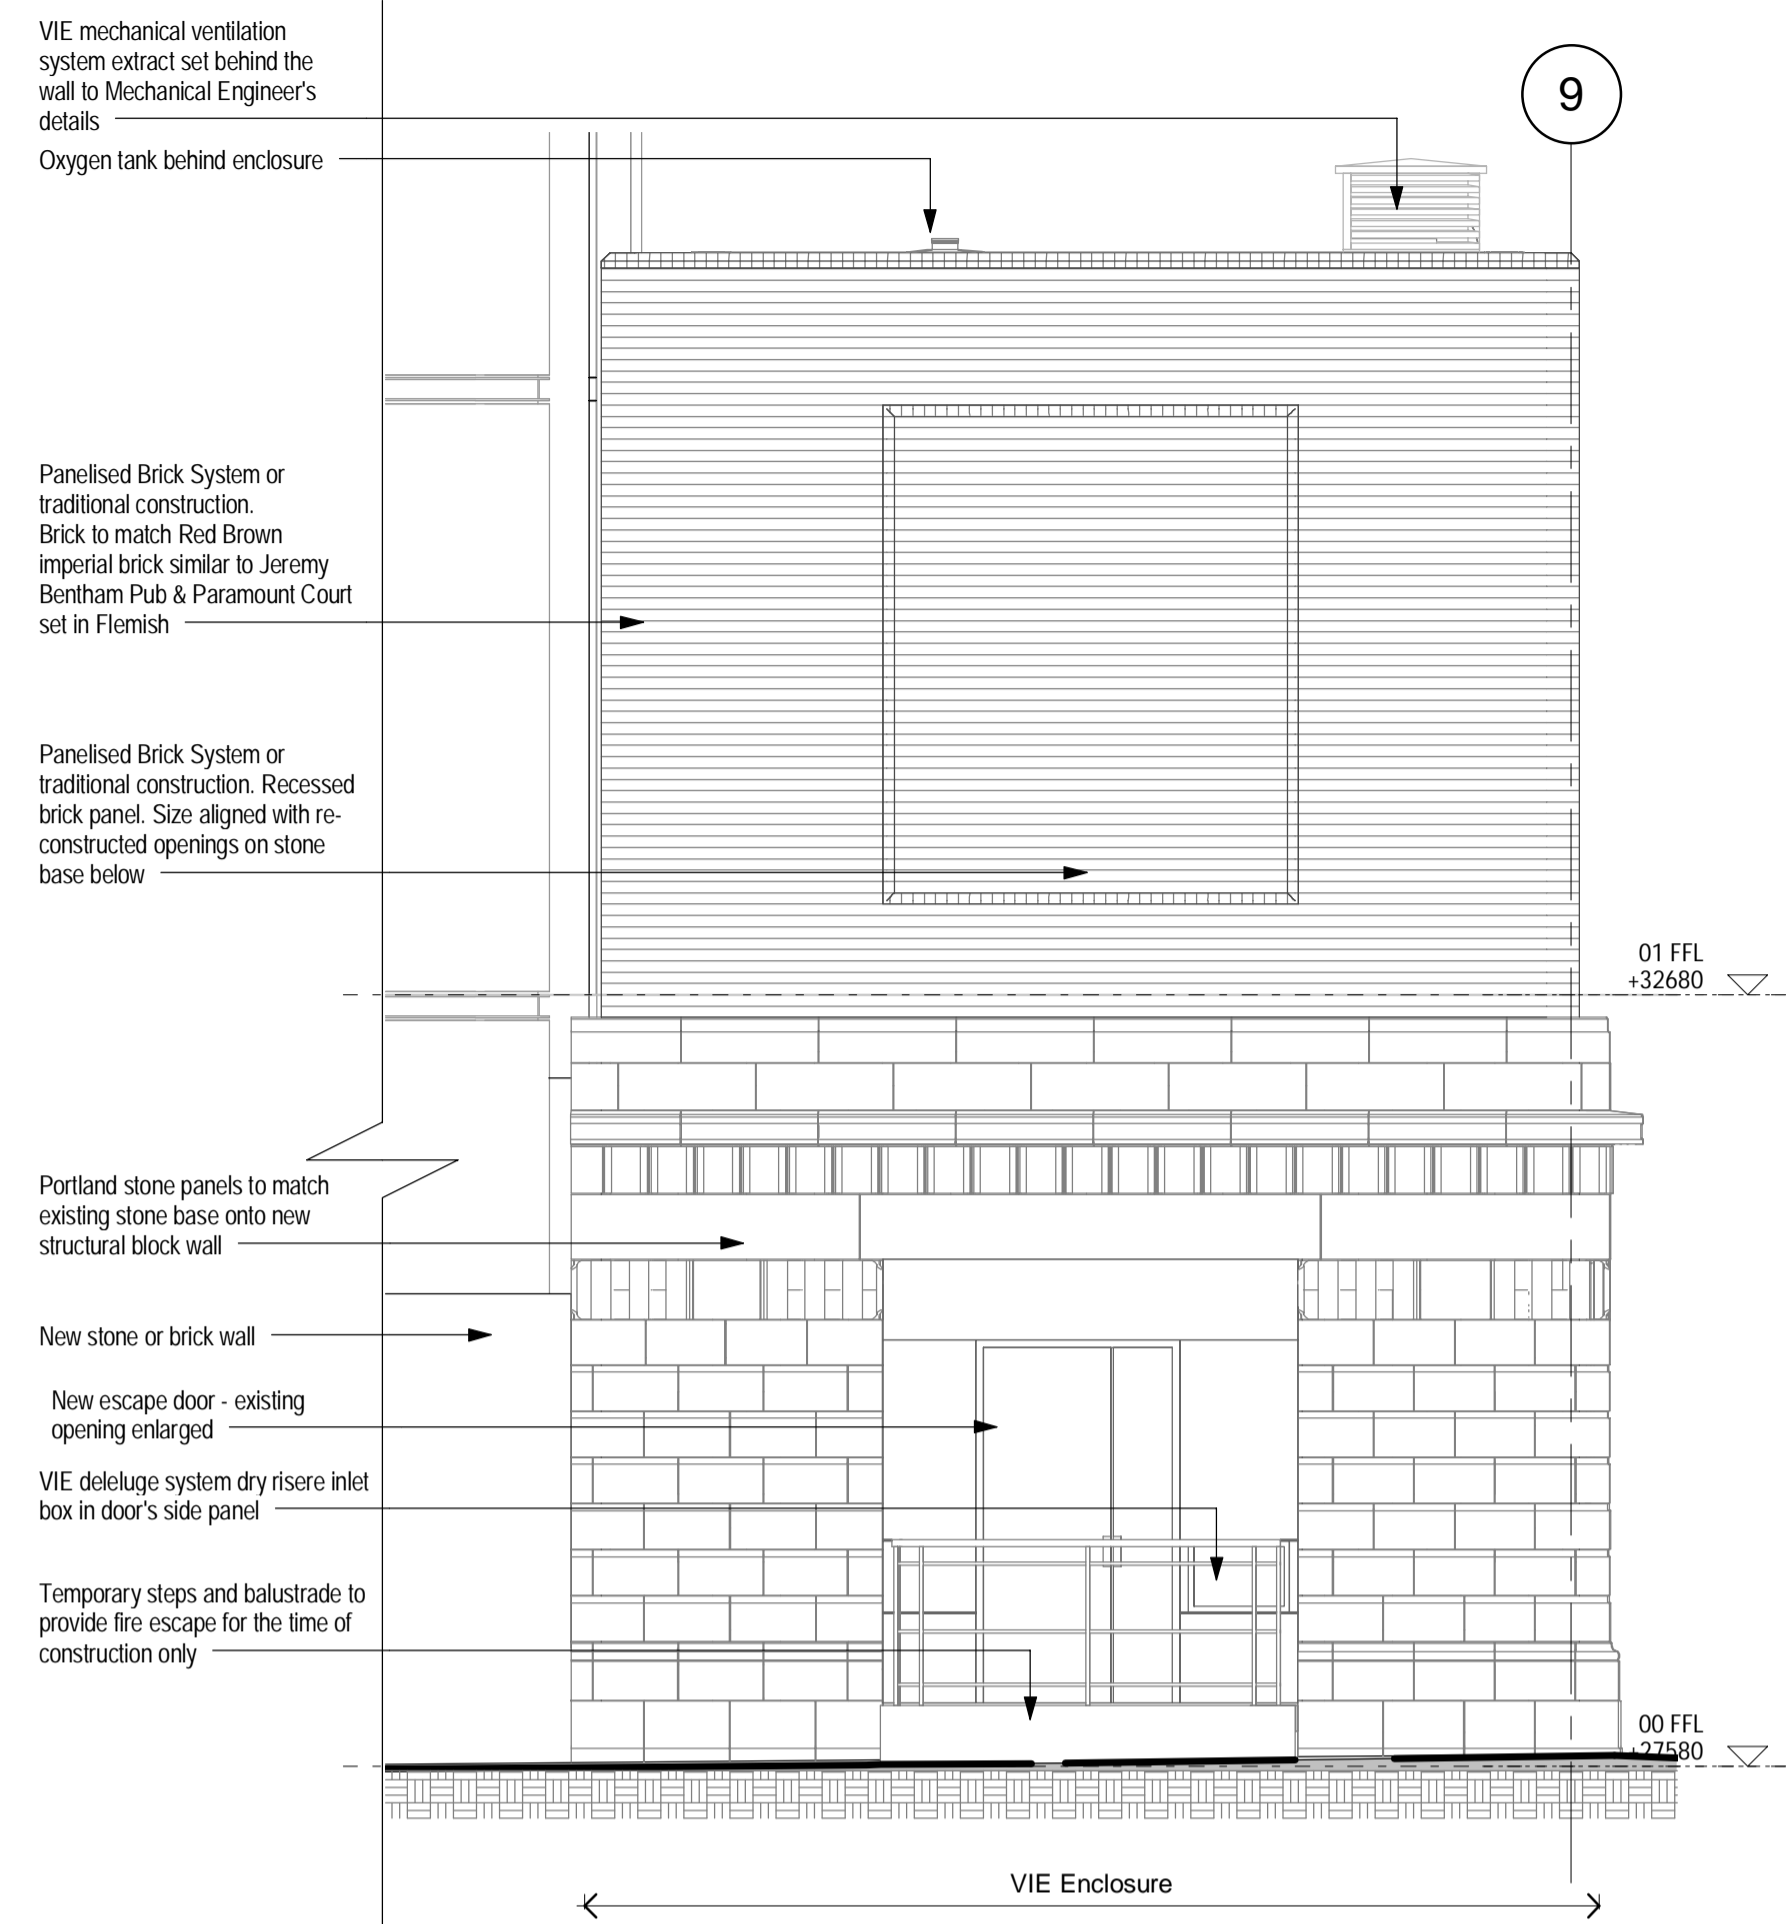

2 VIE - Lane Elevation
8103 1:50

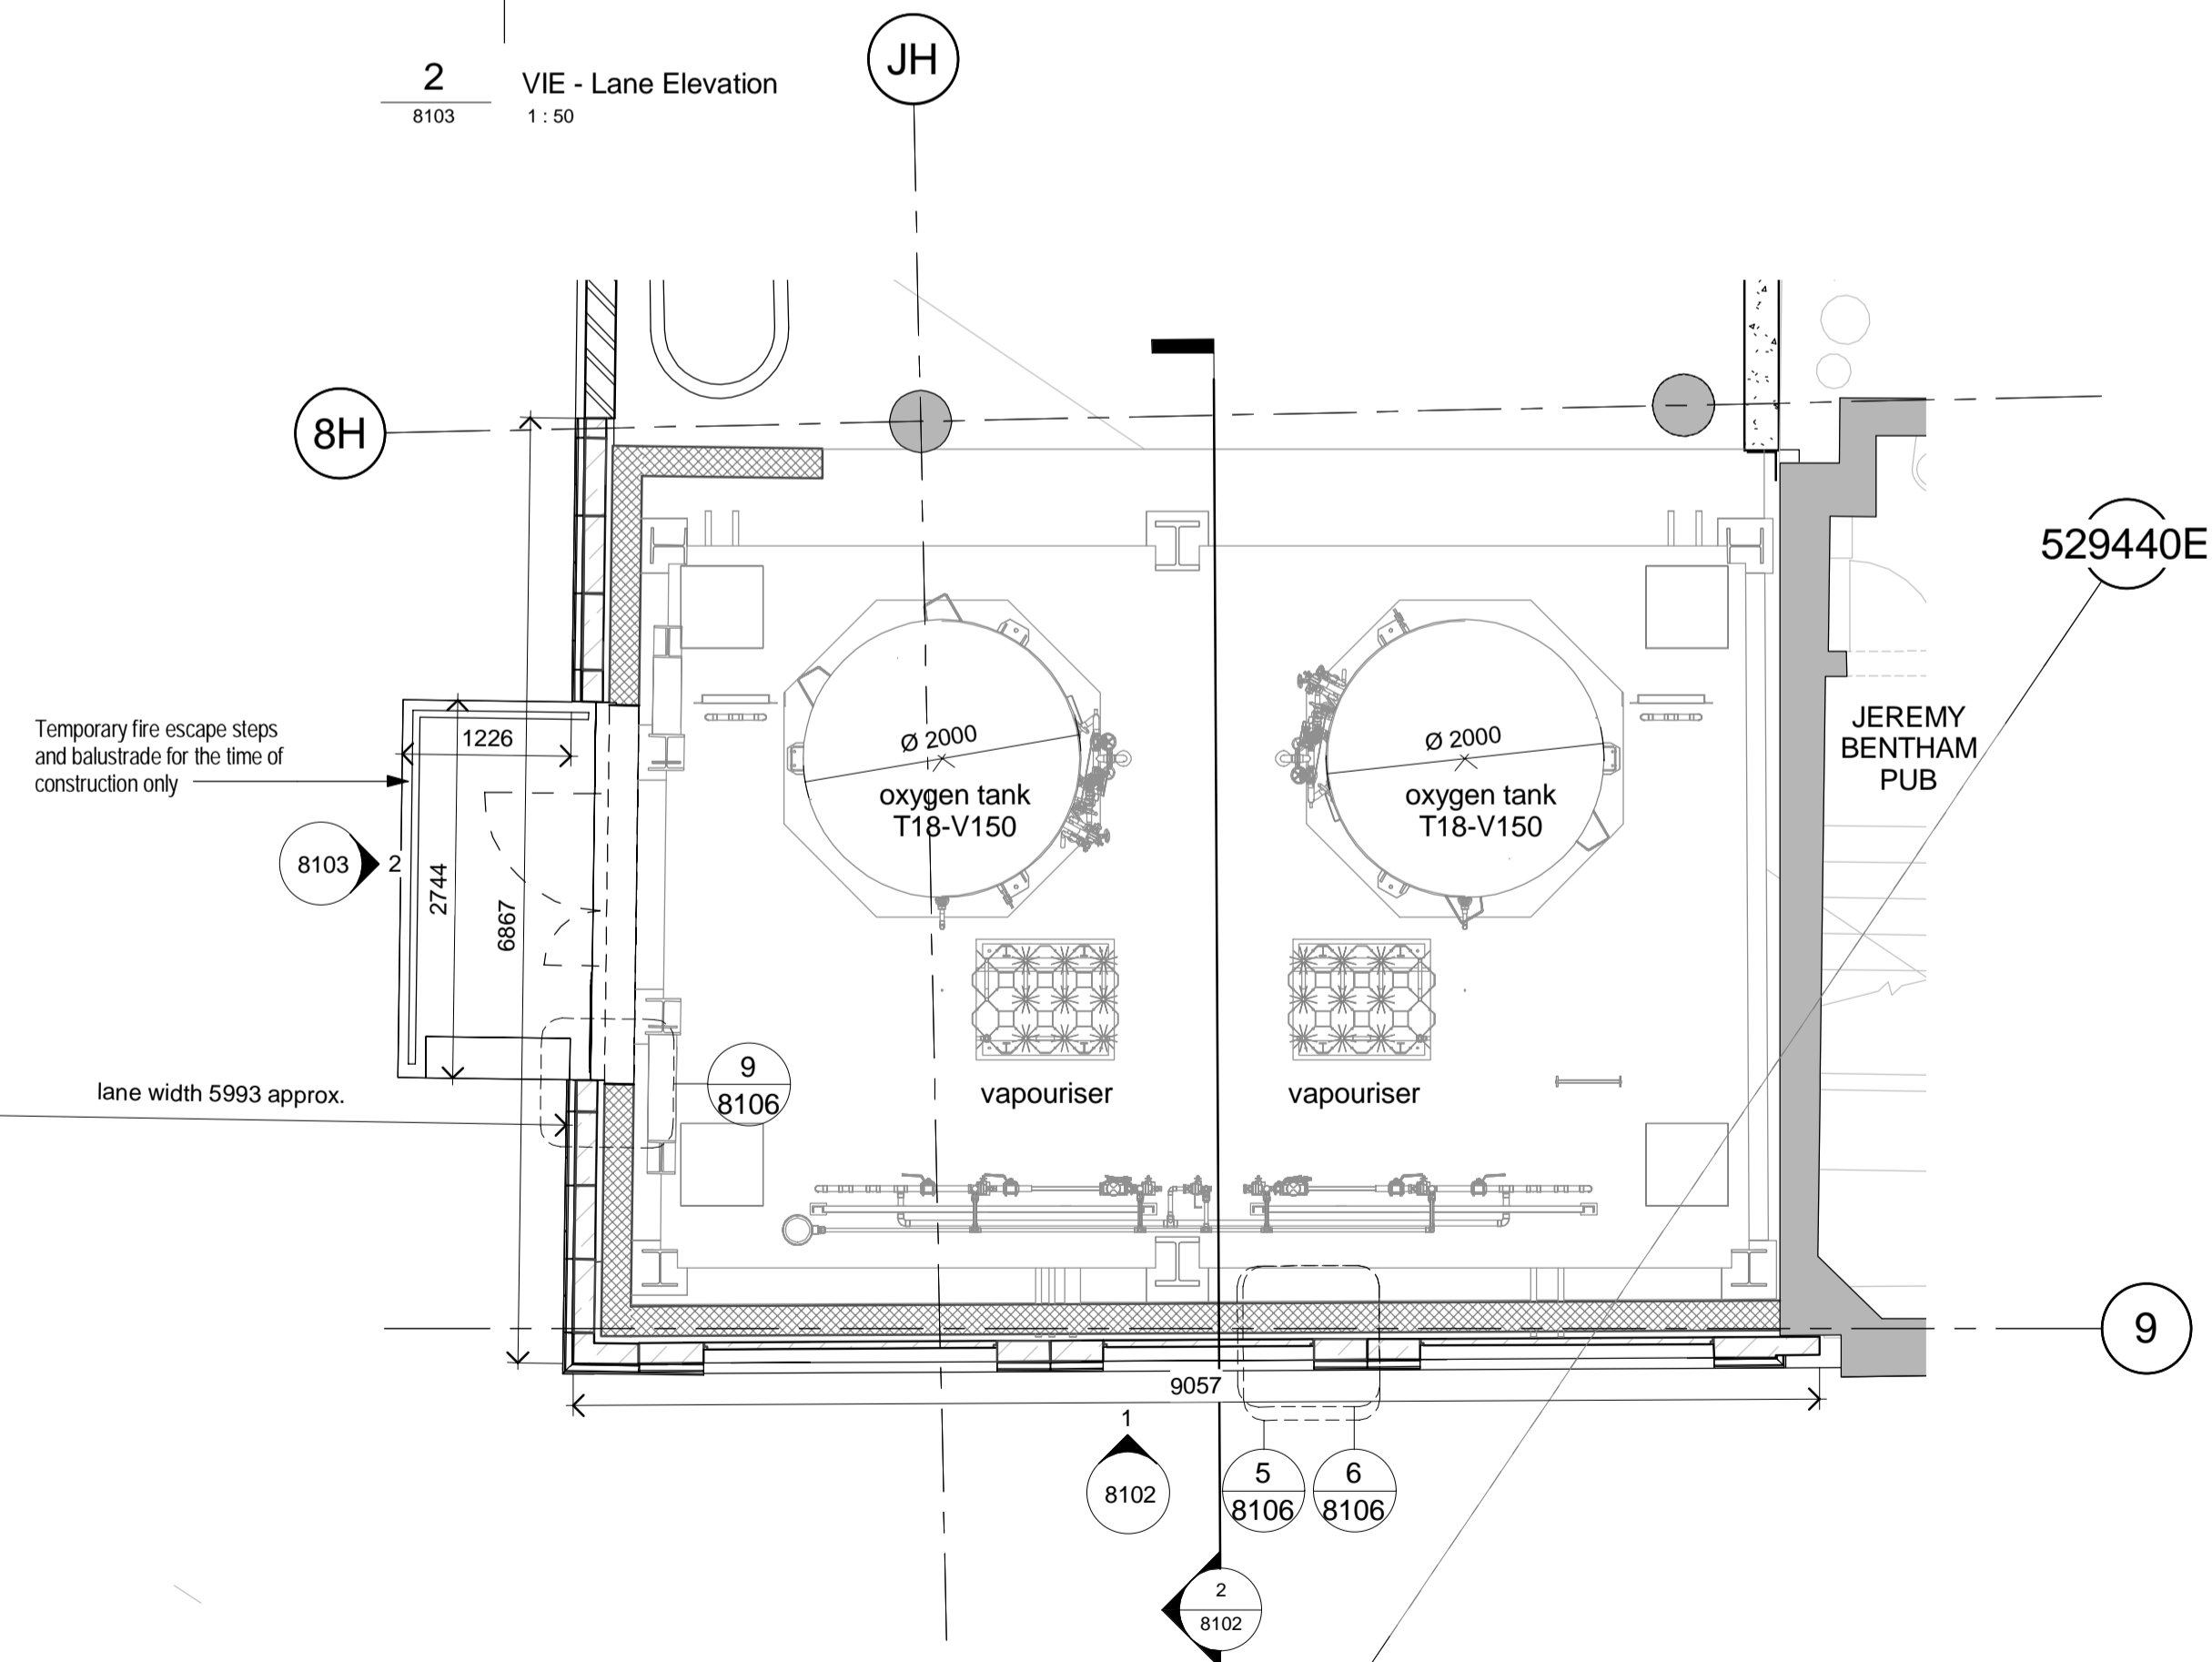

4 VIE - Plan Level 00
8103 1:50

Copyright. All Rights Reserved.
This work is copyright and cannot be produced or copied in any form or by any means (graphic, electronic or mechanical including photocopying) without the written permission of the originator. Any license, express or implied, to use this document for any purpose whatsoever is restricted to the terms of the agreement or implied agreement between the originator and the instructing party.

This drawing is an extract from a BIM model.

Levels and contours are relative to an Ordnance Survey

DO NOT SCALE FROM THIS DRAWING. WORK ONLY FROM FIGURED DIMENSIONS. THIS DRAWING TO BE READ IN CONJUNCTION WITH RELEVANT CONSULTANT'S DRAWINGS.

NOTES:

- Proposed changes in relation to the existing planning approval:
1. Stone Base of the VIE enclosure to be reconstructed to replicate external appearance based on detailed surveys, from Portland Stone (to match existing Rosenheim stone), build-up of the wall as per detail 1
 2. New brick enclosure may be constructed as a traditional solid brick construction or alternatively as a panelised brick system to further detail

PLANNING

Revision Schedule		
No.	Date	Description
A	2015/03/03	Issued for Planning
B	2015/03/16	Issued for Planning

Scott Tallon Walker Architects
10 Cromwell Place, SW7 2JN London
Tel: 020 7589 4949
Fax: 020 7225 1005
Email: london@stwarchitects.com
Web: www.stwarchitects.com

in association with:
EDWARD WILLIAMS ARCHITECTS
1 Spencer Rise, London NW5 1AR United Kingdom
Tel: +44 7811 32 99 98
Email: LCLH@edwardwilliamsarchitects.com
Web: www.edwardwilliamsarchitects.com

CLIENT
University College London Hospitals NHS Foundation Trust

PROJECT
Proton Beam Therapy - Phase 4

DRAWING
VIE - Lane Elevation & Perspective View

MODEL REFERENCE
C:\Users\Piotr Pluzanski\Documents\P4PBT-STW-201-ZZ-M3-A-0004_Piotr Pluzanski.rvt

SCALE @A1
As Indicated
DRAWN BY:
PP, RG

MODIFIED TIME:
16/03/2015 16:52:02
CHECKED BY:
SC

PROJECT NO.
12046

PROJECT STATUS:
Stage D

PROJECT ARCHITECT:
Eoin O'Morain

DRAWING NO.
P4PBT-STW-201-ZZ-DR-A-8103

REVISION
B