


The contractor is responsible to ensure that no products are to be utilised that do not comply with relevant British and/or European Standards and/or Codes of Practice, COSH Regulations, Construction Regulations, or which are known or suspected at the time of product selection and/or construction to be deleterious to health and safety or to the durability of the work or not in accordance with good building practices.

The contractor is responsible for checking dimensions, tolerances, levels and references. This drawing is to be read in conjunction with all relevant consultants or specialists drawings. Any discrepancy to be notified to Baily Garner LLP and rectified before proceeding with the works on site or shop drawings.

Where an Item is covered by drawings to different scales, the larger scale drawing is to be worked to.

This drawing and the copyrights and patents therein are the property of Baily Garner LLP and may not be used or reproduced without consent or attribution.

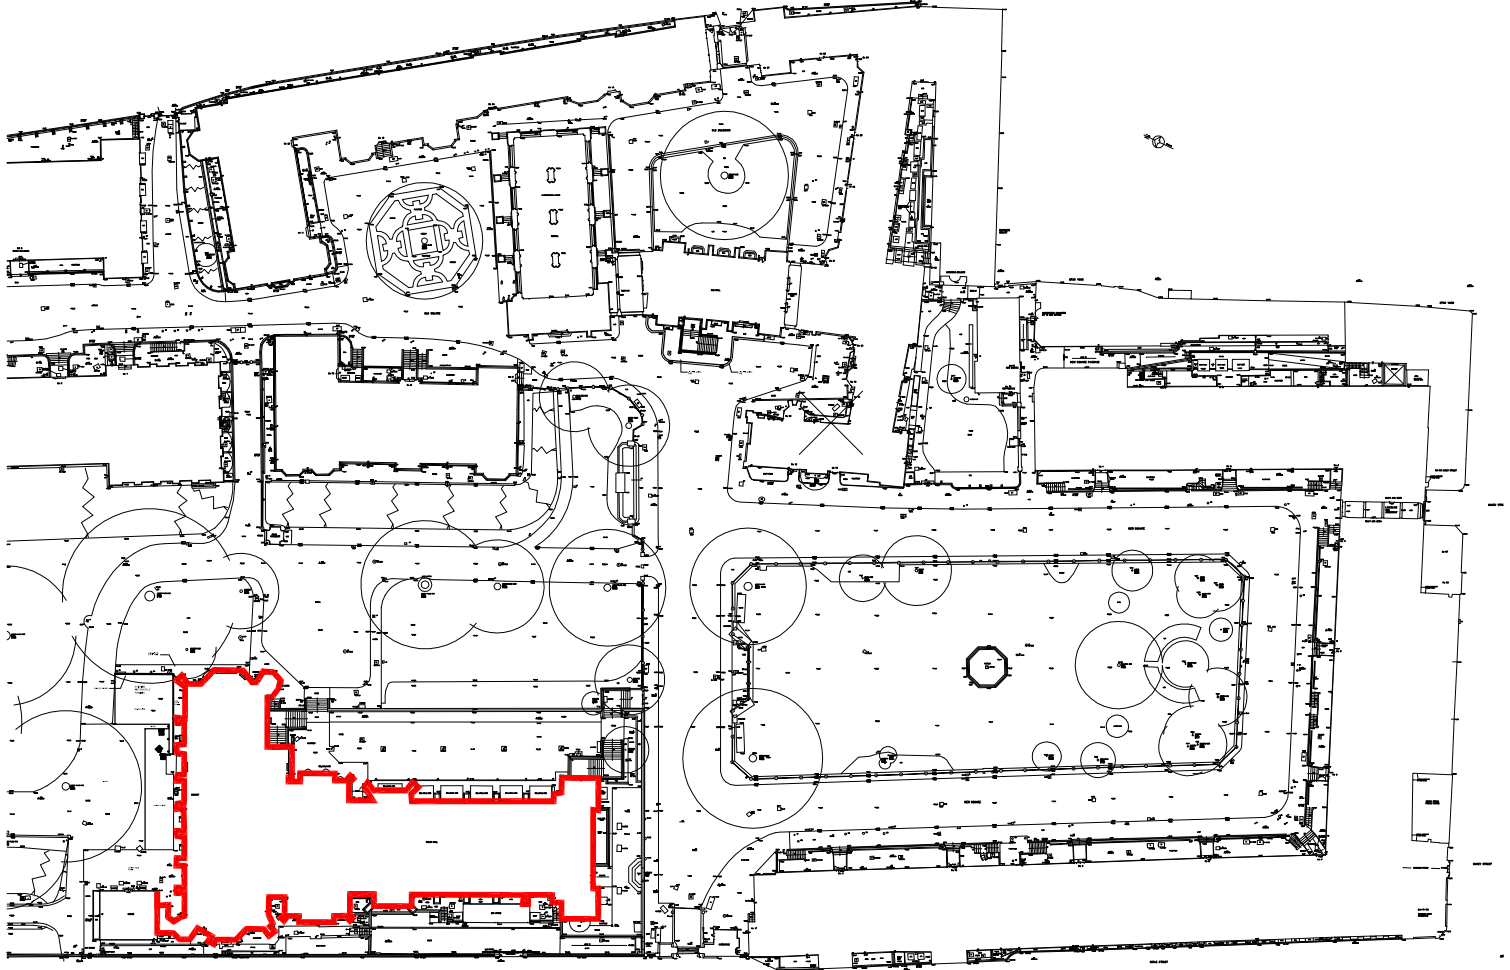

REVISION	D	C	DATE

CLIENT:
**The Honourable Society
of Lincoln's Inn**
ADDRESS:
**Great Hall and Library Buildings
Lincoln's Inn
London WC2A**

PROJECT:
**Fall restraint system
installation works**
TITLE:
Site Location Plan
PURPOSE OF ISSUE:
Planning / LBC

SCALE:	D	C	DATE
1:1250	NSR		19/01/2015
JOB NO. 27144	DRAWING No. 66		REVISION



BAILY · GARNER
146-148 ELTHAM HILL
LONDON SE9 5DY
t. 020 8294 1000
f. 020 8294 1320
e. general@bailygarner.co.uk