


The use of this data by the recipient acts as an agreement of the following statements. Do not use this data if you do not agree with any of the following statements:

All drawings are based upon site information supplied by third parties and as such their accuracy cannot be guaranteed. All features are approximate and subject to clarification by a detailed topographical survey, statutory service enquiries and confirmation of the legal boundaries.

Do not scale the drawing. Use figured dimensions in all cases. Check all dimensions on site.


Report any discrepancies in writing to the originator before proceeding.

GROSS INTERNAL AREAS
85A: 54.2m² [583sqf]
85B: 74.5m² [802sqf]

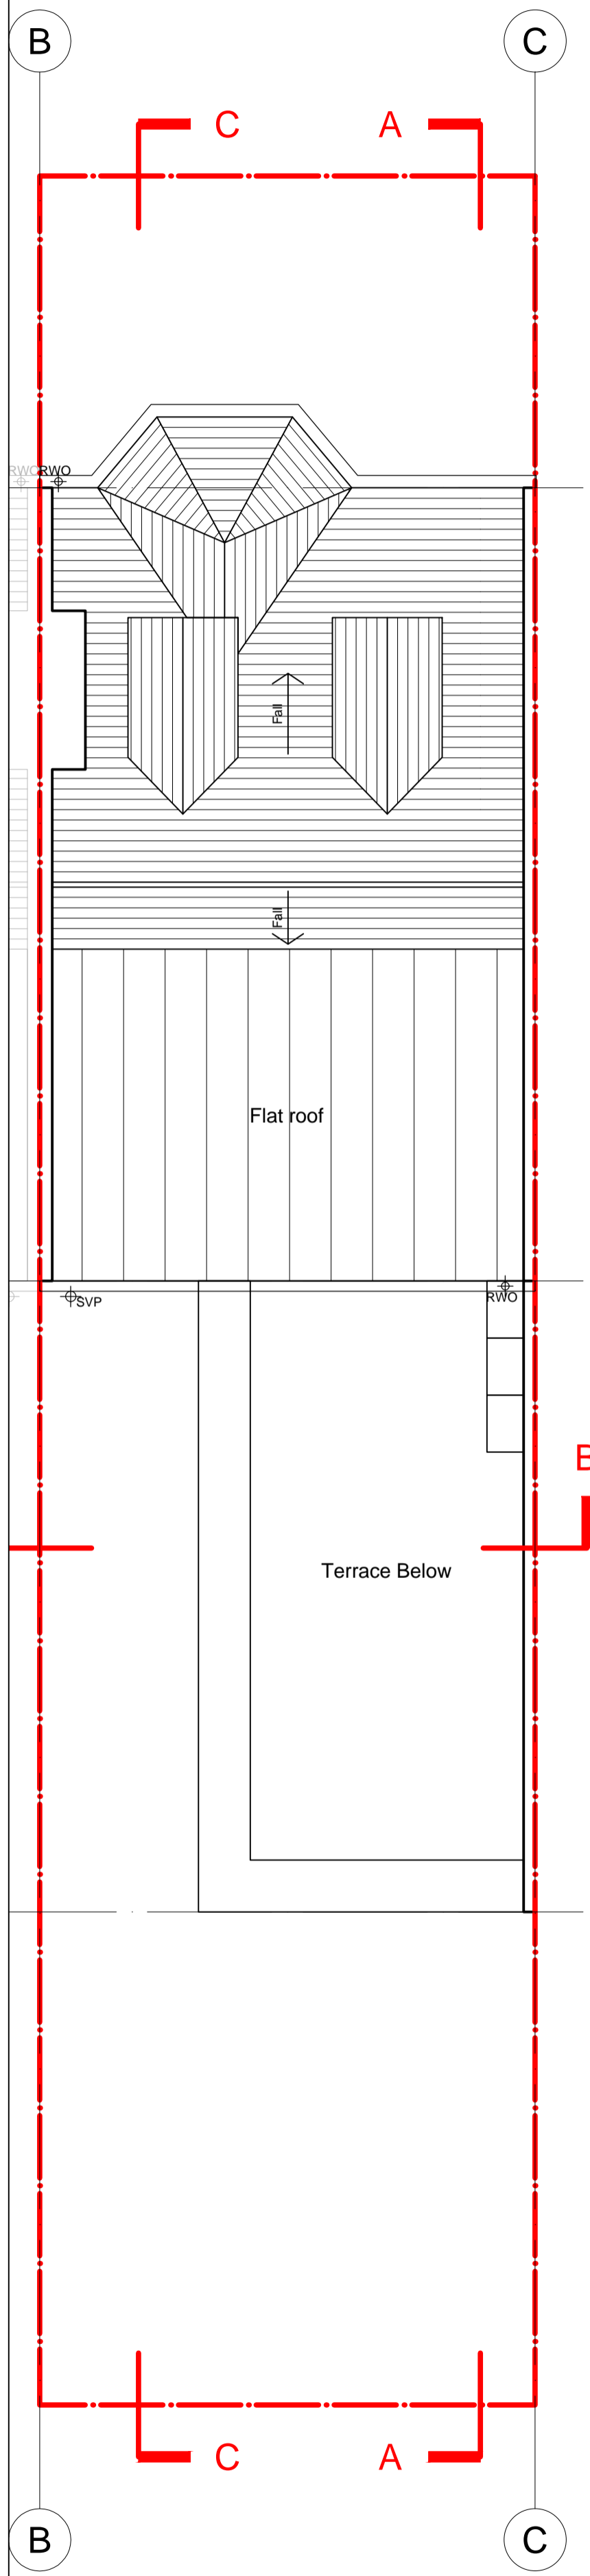


Roof

Proposed

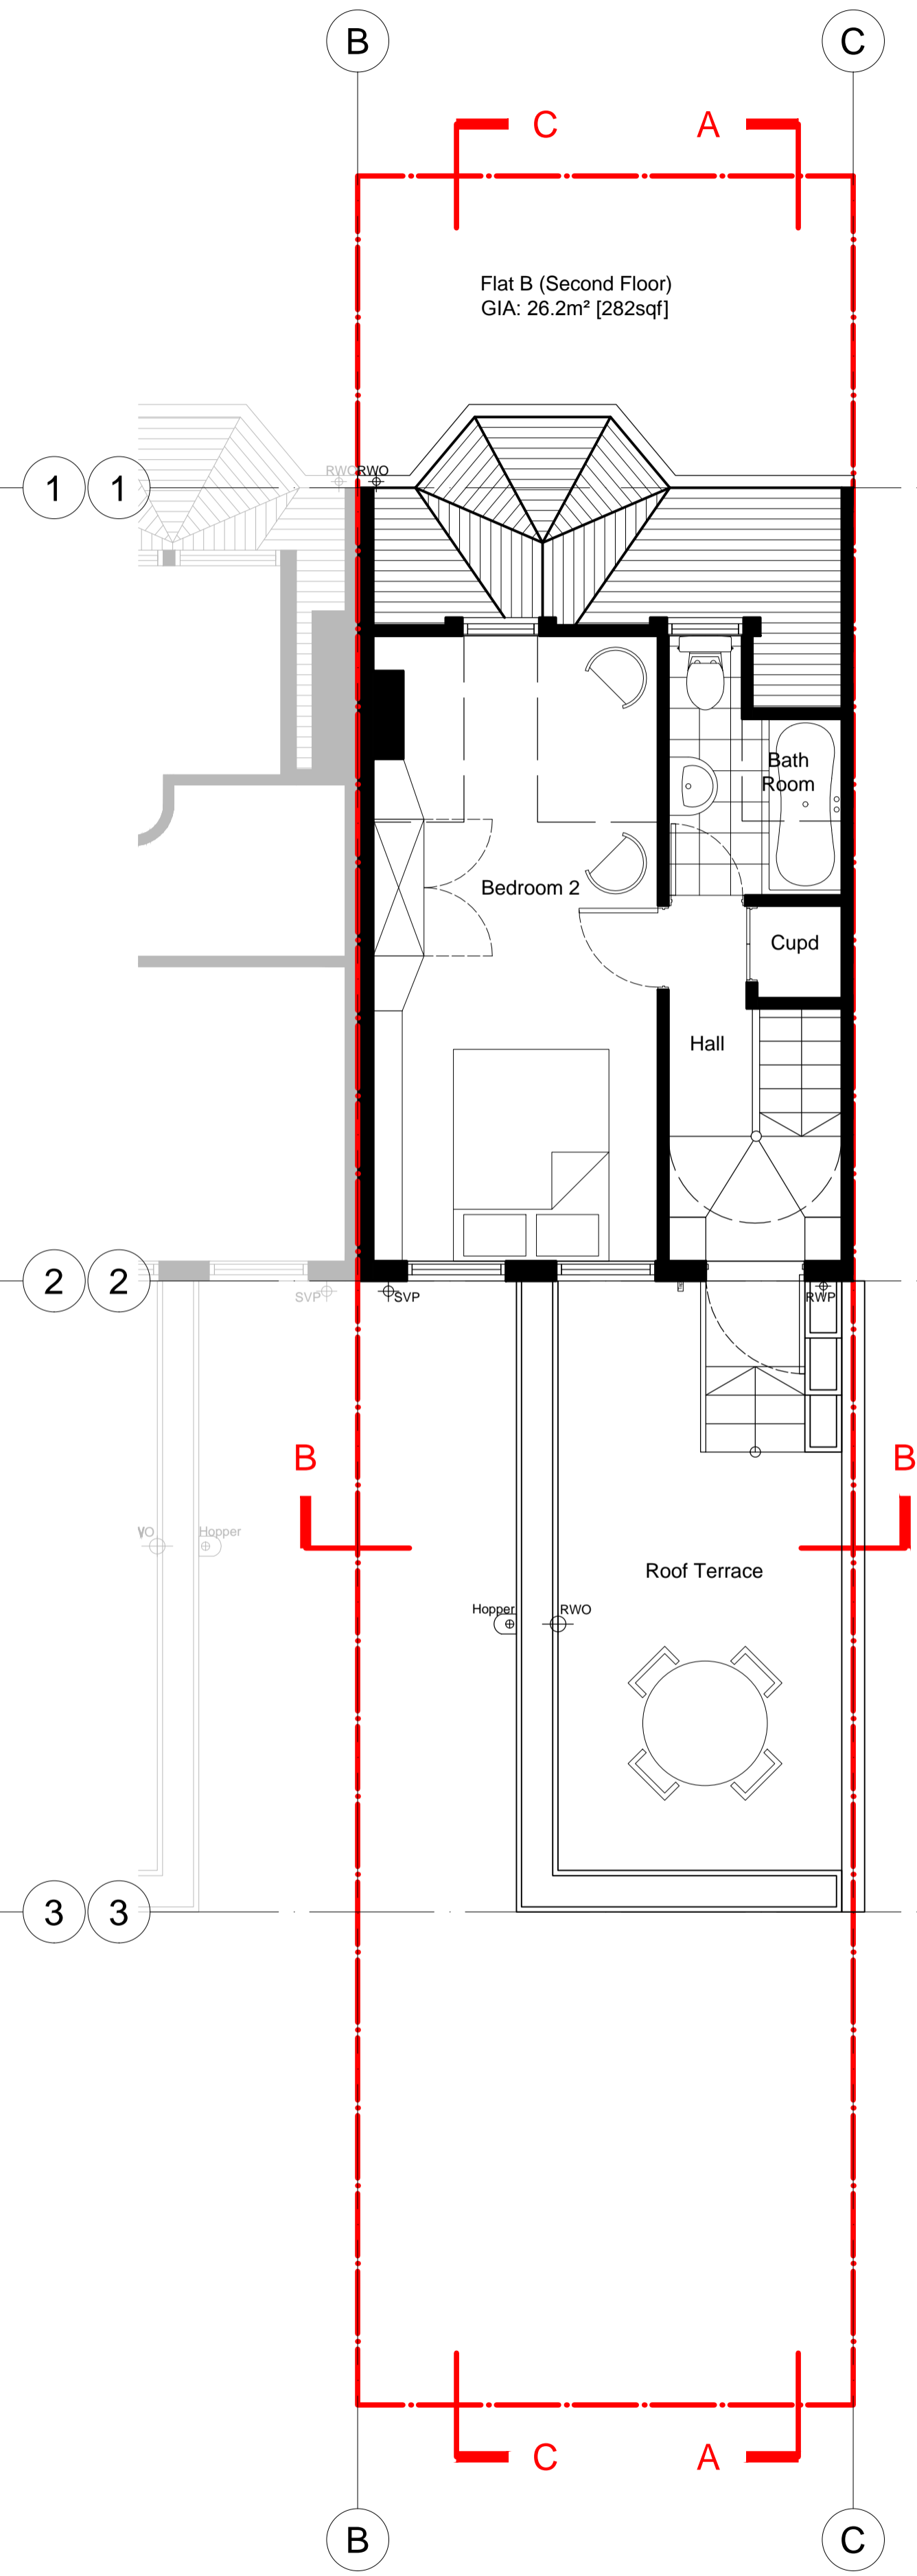


Second Floor (Flat B)

Proposed

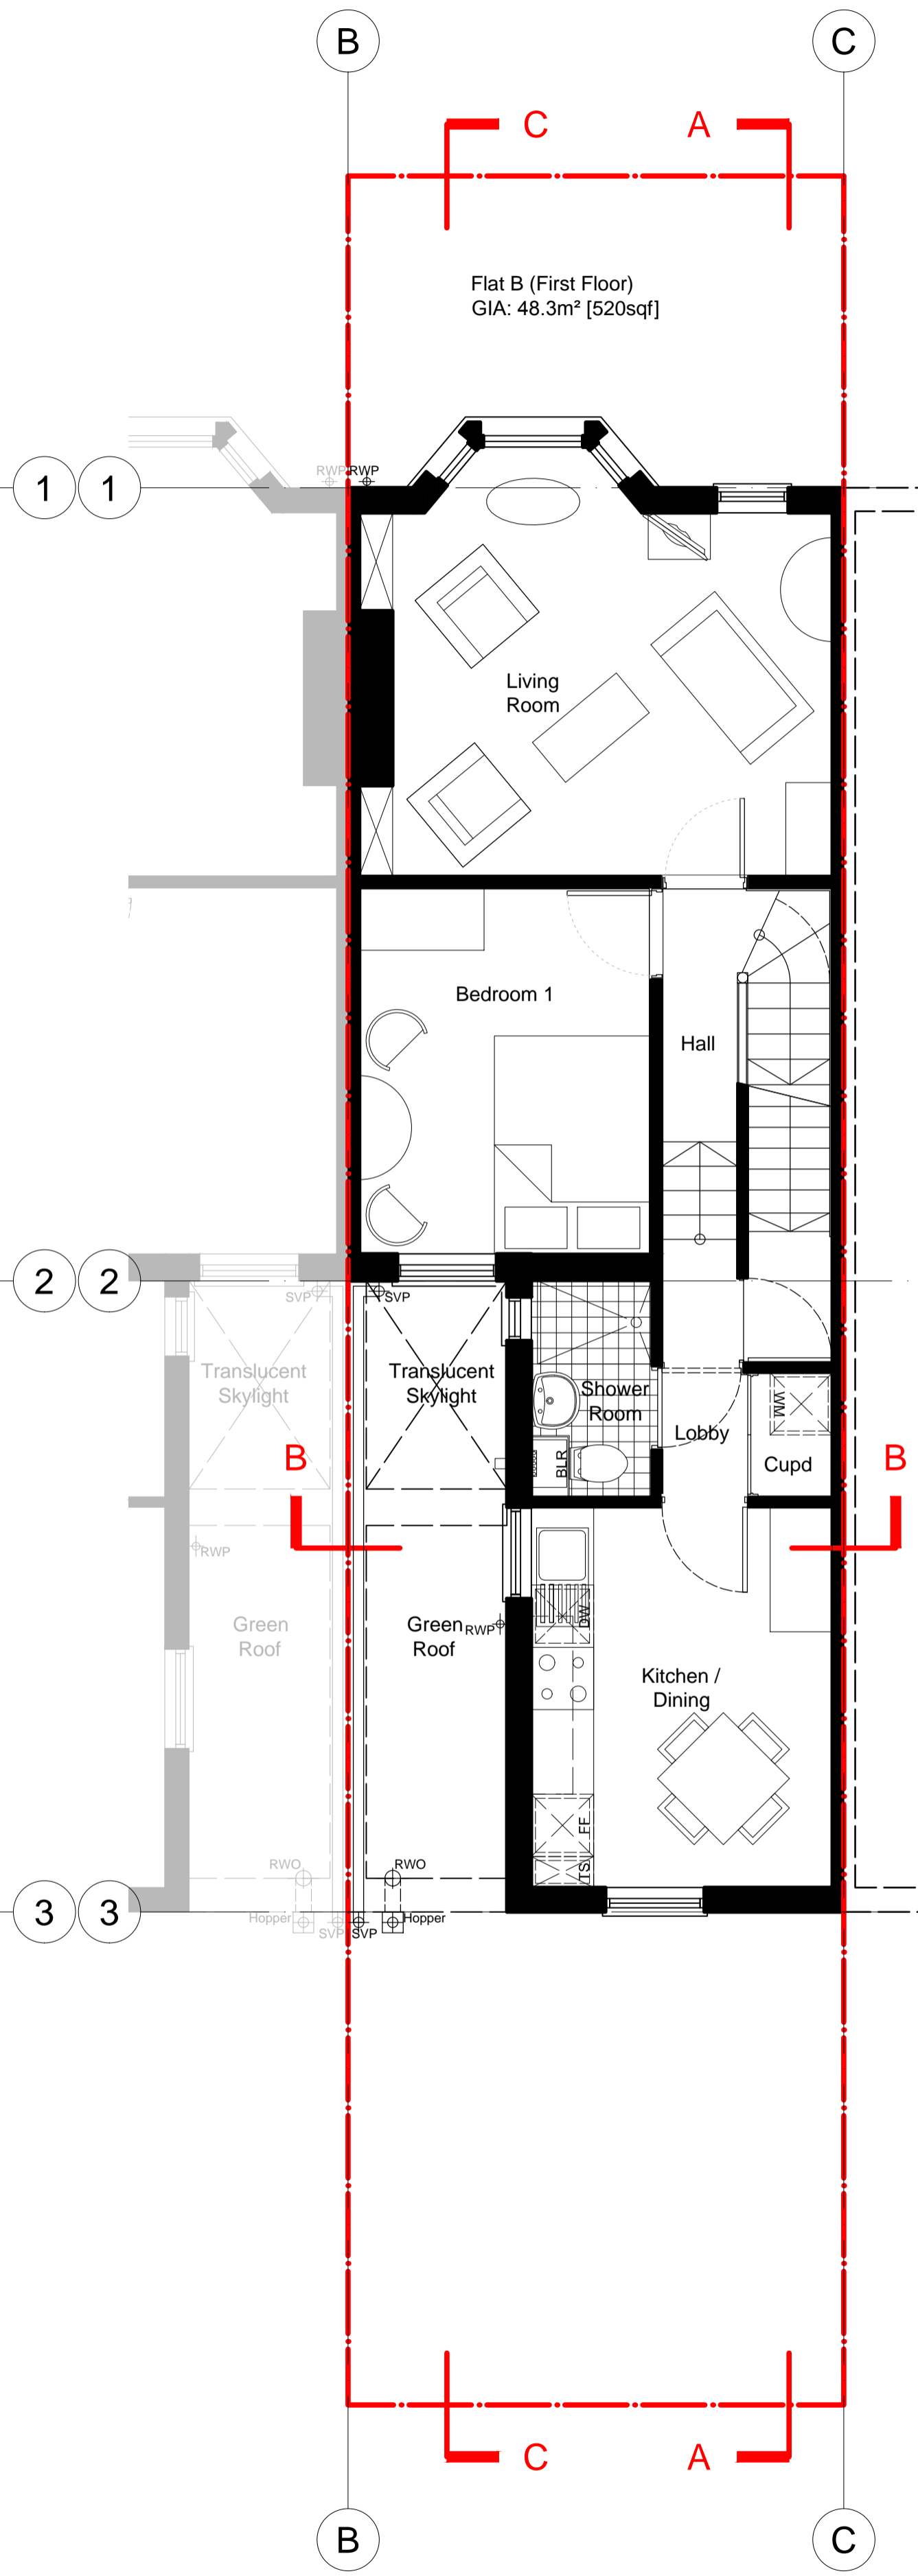

First Floor (Flat B)

Proposed

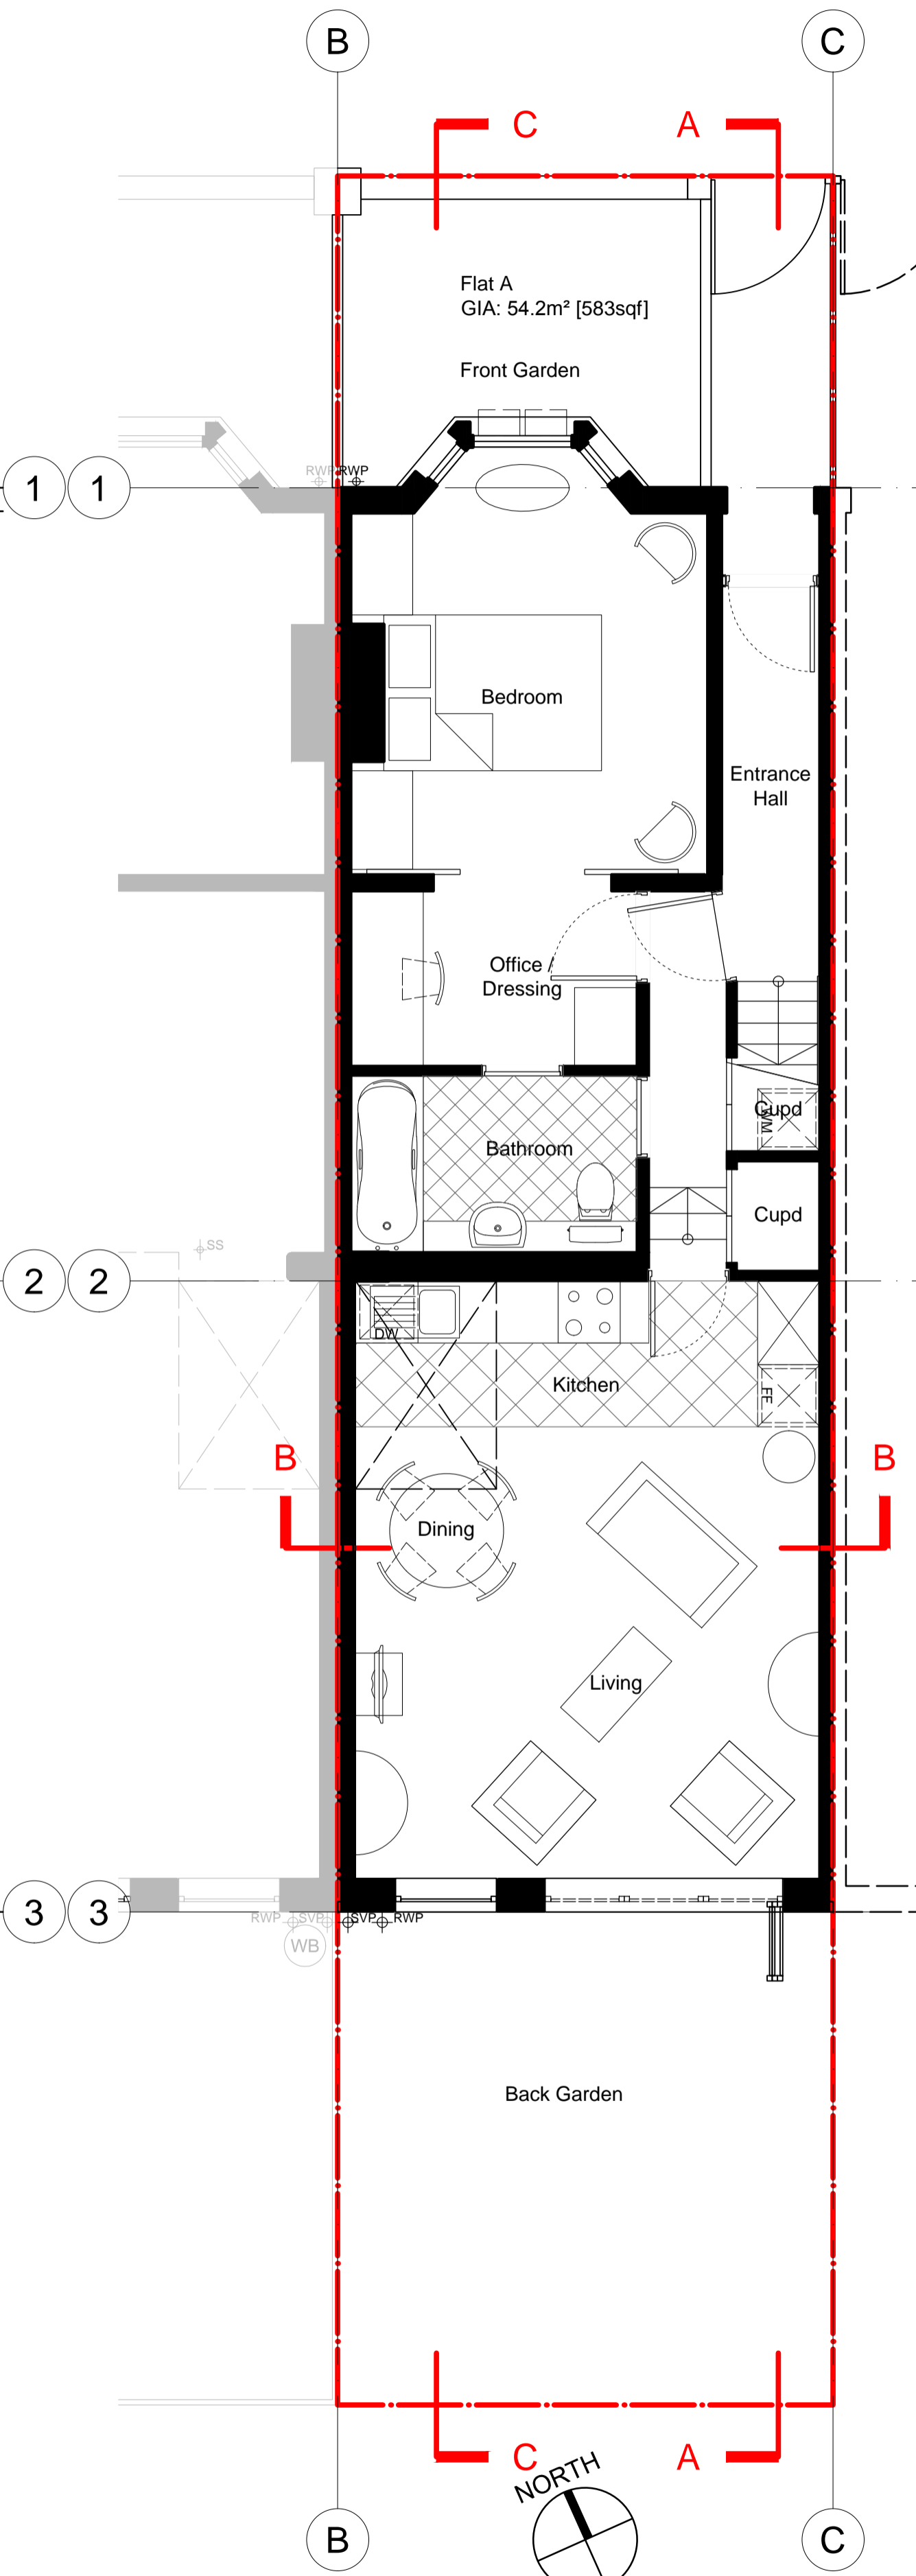

Ground Floor (Flat A)

Proposed

P3 24/03/15 JCG Planning application
P2 08/01/15 JCG Issued for pre-app advice
P1 22/06/14 JCG First issue
Rev Date Drawn Description

PRELIMINARY
Client / Project
Sue Davies
85 Ravenshaw Street
Drawing title
Proposed Plans
(incorporating No. 83)

drawing number **A-220** revision **P3**
scale @ A1 1:50 originated by JCG project number 85SD

JCG Architect, RIBA
83 Ravenshaw Street, London, NW6 1NP
e: john.craig@orange.net
m: 07812 211722