


1 ELEVATION A
1:100

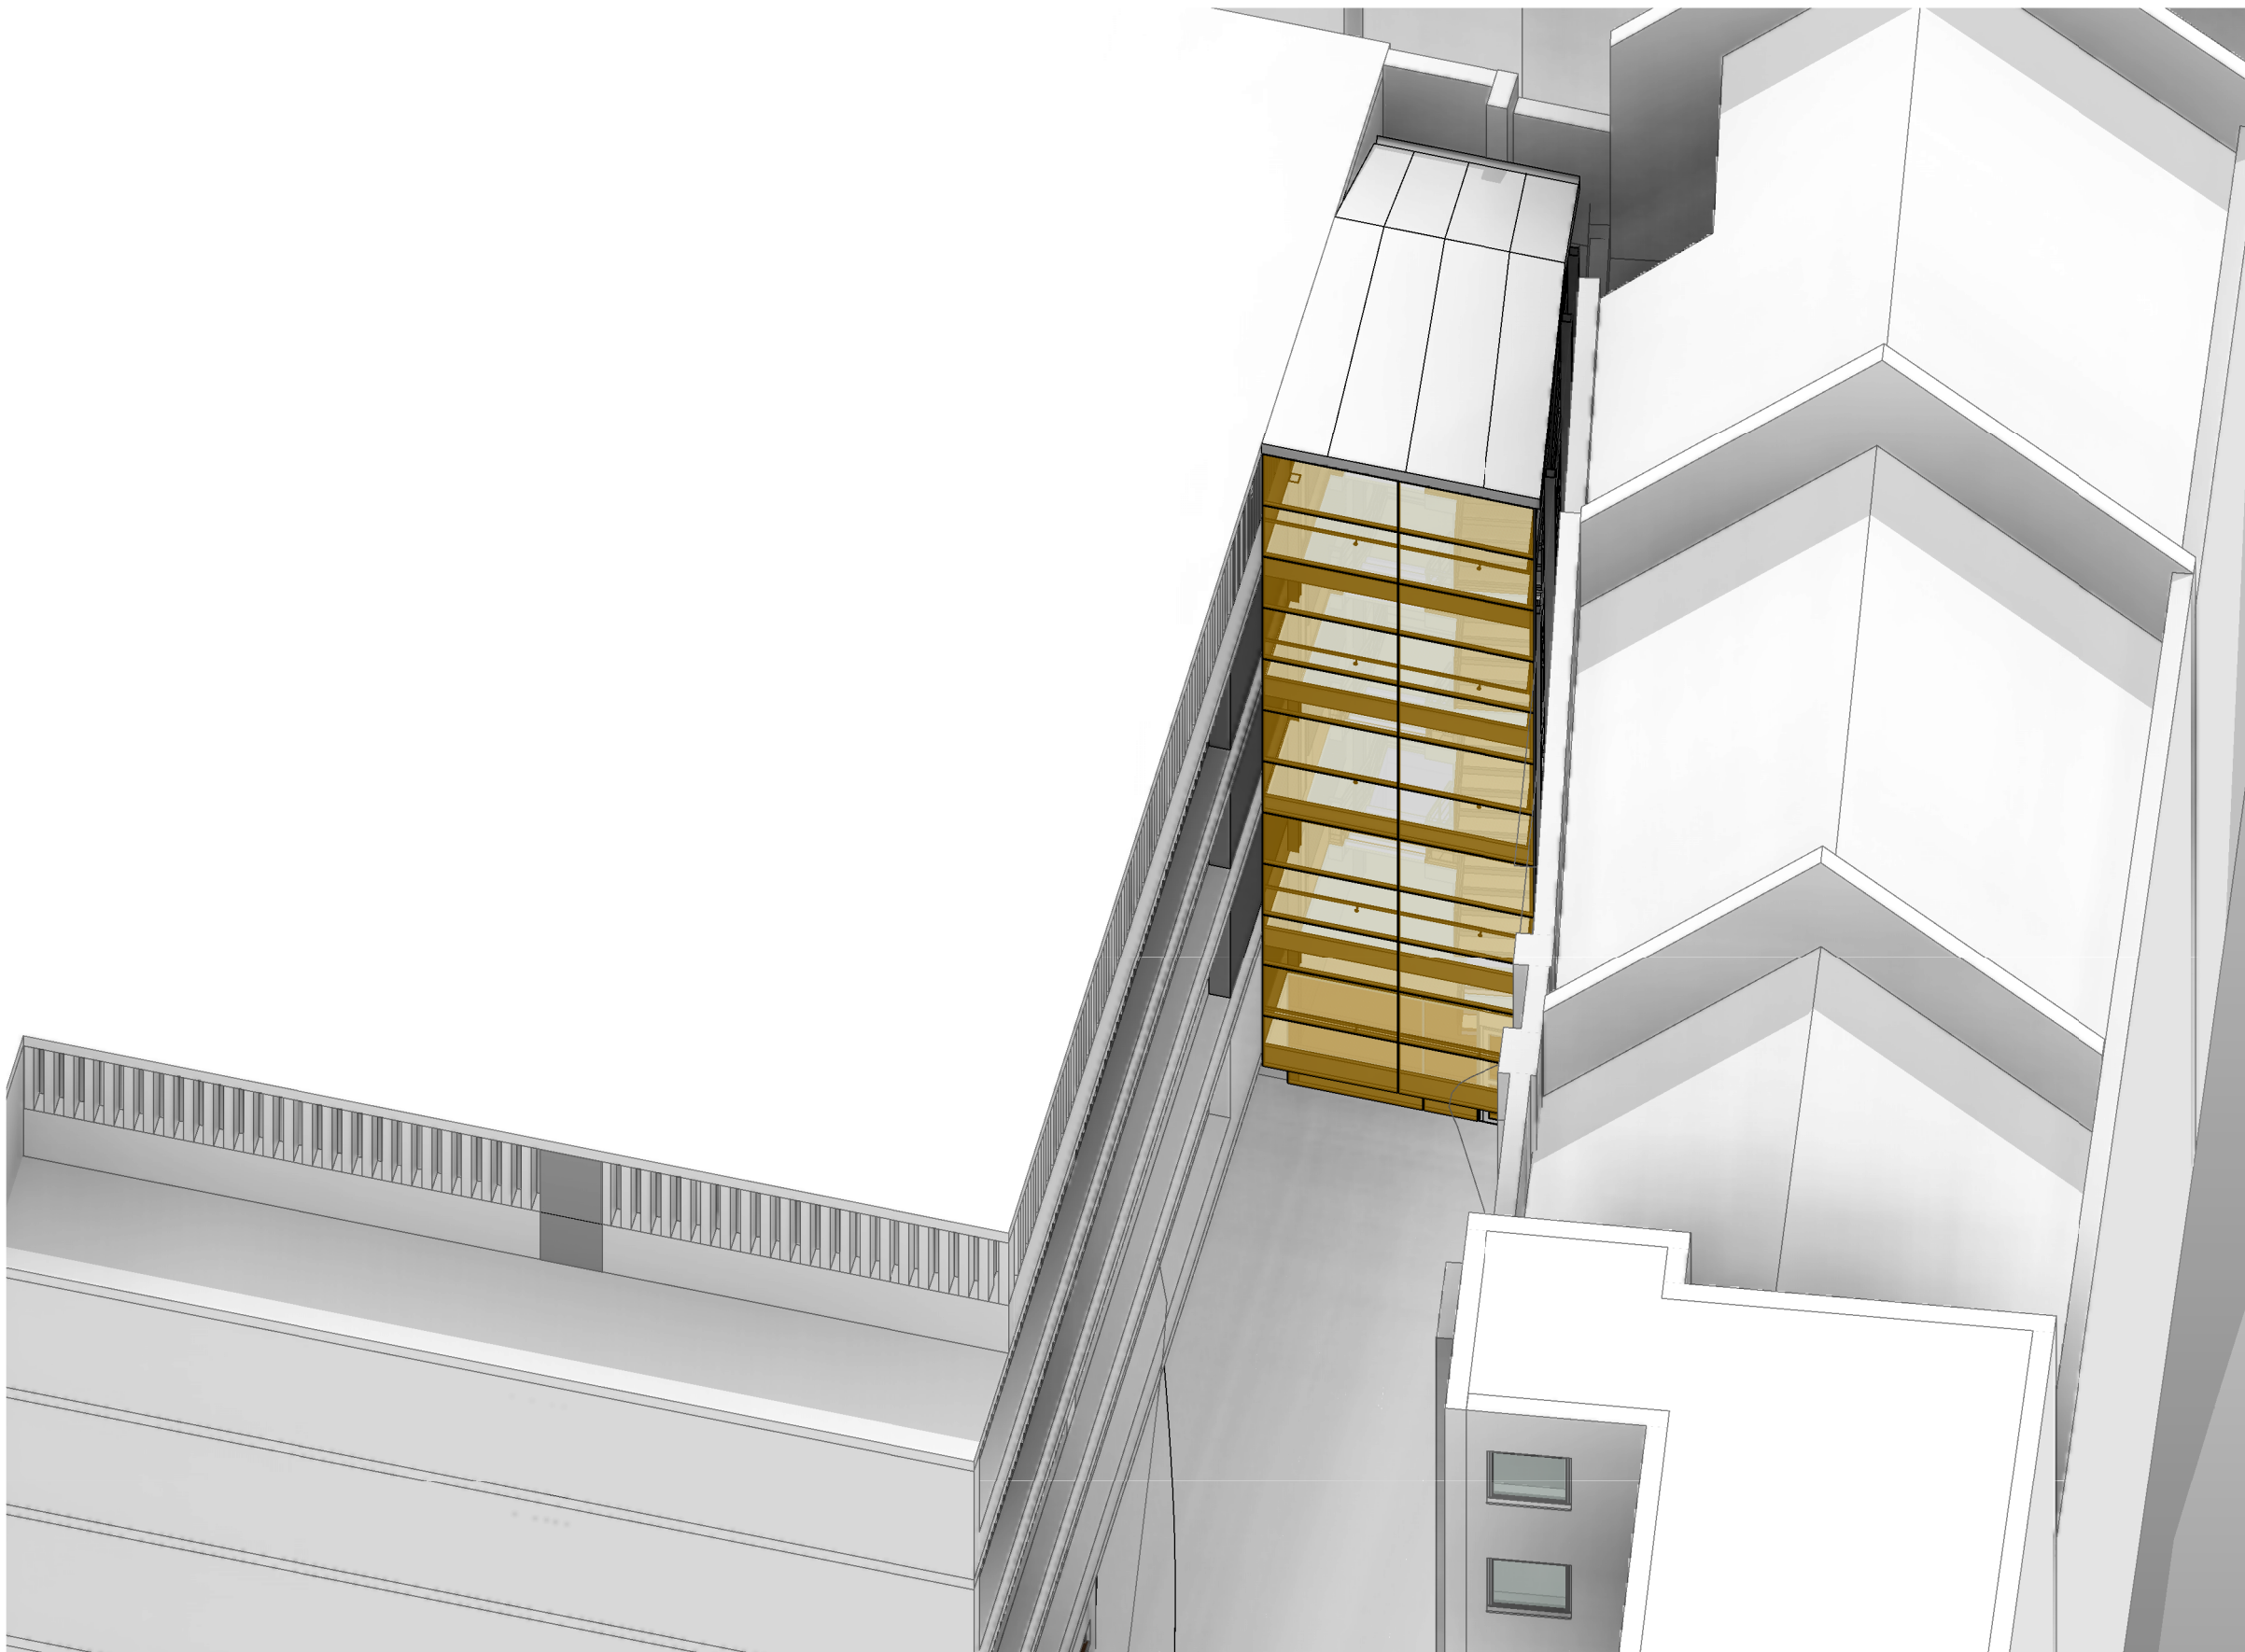

2 3D PERSPECTIVE 01


CLIENT

STRUCTURAL ENGINEER

SERVICES ENGINEER

CONSULTANT

KEY PLAN

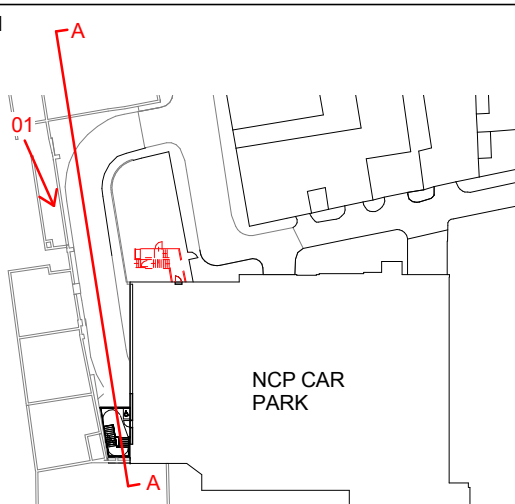

NOTES:

DO NOT SCALE. FIGURED DIMENSIONS ONLY TO BE TAKEN FROM THIS DRAWING. CHECK DIMENSIONS ON SITE AND REPORT DISCREPANCIES TO THE ARCHITECT.

THIS DRAWING IS PROTECTED BY COPYRIGHT.

ALL AREAS HAVE BEEN MEASURED FROM CURRENT DRAWINGS. THEY MAY VARY BECAUSE OF (EG) SURVEY, DESIGN DEVELOPMENT, CONSTRUCTION TOLERANCES, STATUTORY REQUIREMENTS OR RE-DEFINITION OF THE AREAS TO BE MEASURED.

STRUCTURAL LAYOUT TO CAMPBELL REITH / REID STEEL DESIGN.

P2	24-03-2015	Staircase door added and screen extended	HG	GP
P1	20-02-2015	Planning application	HG	GP
No.	Date	Comments	Drawn	Checked

Revisions

RIBA Work Stage / Issue Status

Planning

tp bennett
architecture
interiors
planning

One America Street London SE1 0NE UK
+44 (0) 20 7208 2000 www.tpbenett.com

Project
Selkirk House

Drawing Title
Car Park Staircase
Elevation A and 3D Perspective

Drawn	Date	Scale @ A1	Alt. Ref.
HG	19/02/2015	As Indicated	
tp bennett Project No.	Series	Zone	Drawing Number
A10882	G	0	200
			Rev.
			P2