



Section A-A as Proposed  
Scale 1:50 @A1

Section B-B as Proposed  
Scale 1:50 @A1

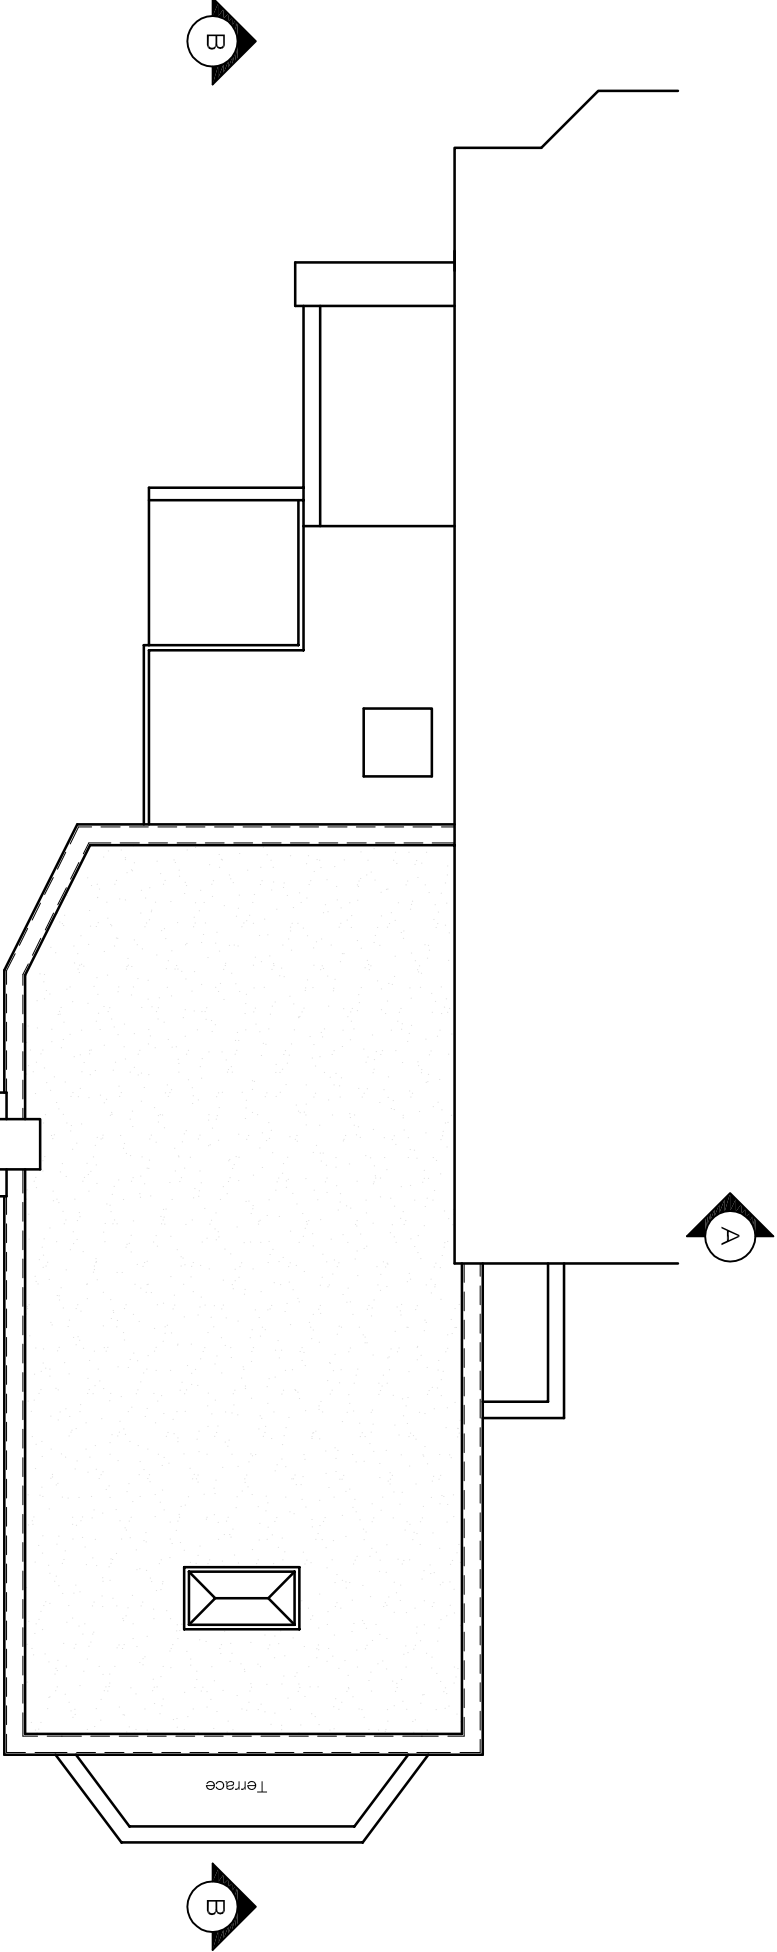

Key Plan  
Scale 1:100 @A1

NOTE:  
CONTRACTOR MUST NOT SCALE FROM THIS DRAWING. ALL  
DIMENSIONS MUST BE THOROUGHLY CHECKED ON SITE  
BEFORE MANUFACTURING.

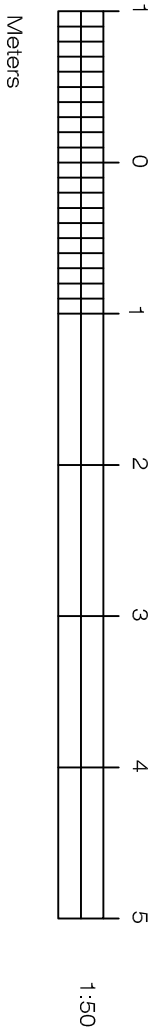

REVISIONS			Name
Rev.	Date	Details	

<b>Client</b> Ms R. Jernic		<b>Drawing Title</b> Proposed Sections		<b>Drawing No.</b> 14.172.KS.P.008	
<b>Project</b> The Coach House 18 Rosecroft Avenue Camden NW3 7QB		<b>Status</b> Planning		<b>Scale</b> 1:50 @ A1	
<b>Drawn By</b> March 2015		<b>Check</b> March 2015		<b>Notes</b> All dimensions to be checked on site Drawing and area information to be checked and approved by the client before construction. This drawing is copyright.	