




PROPOSED WINDOW 01  
(to proposed hallway or existing garage)

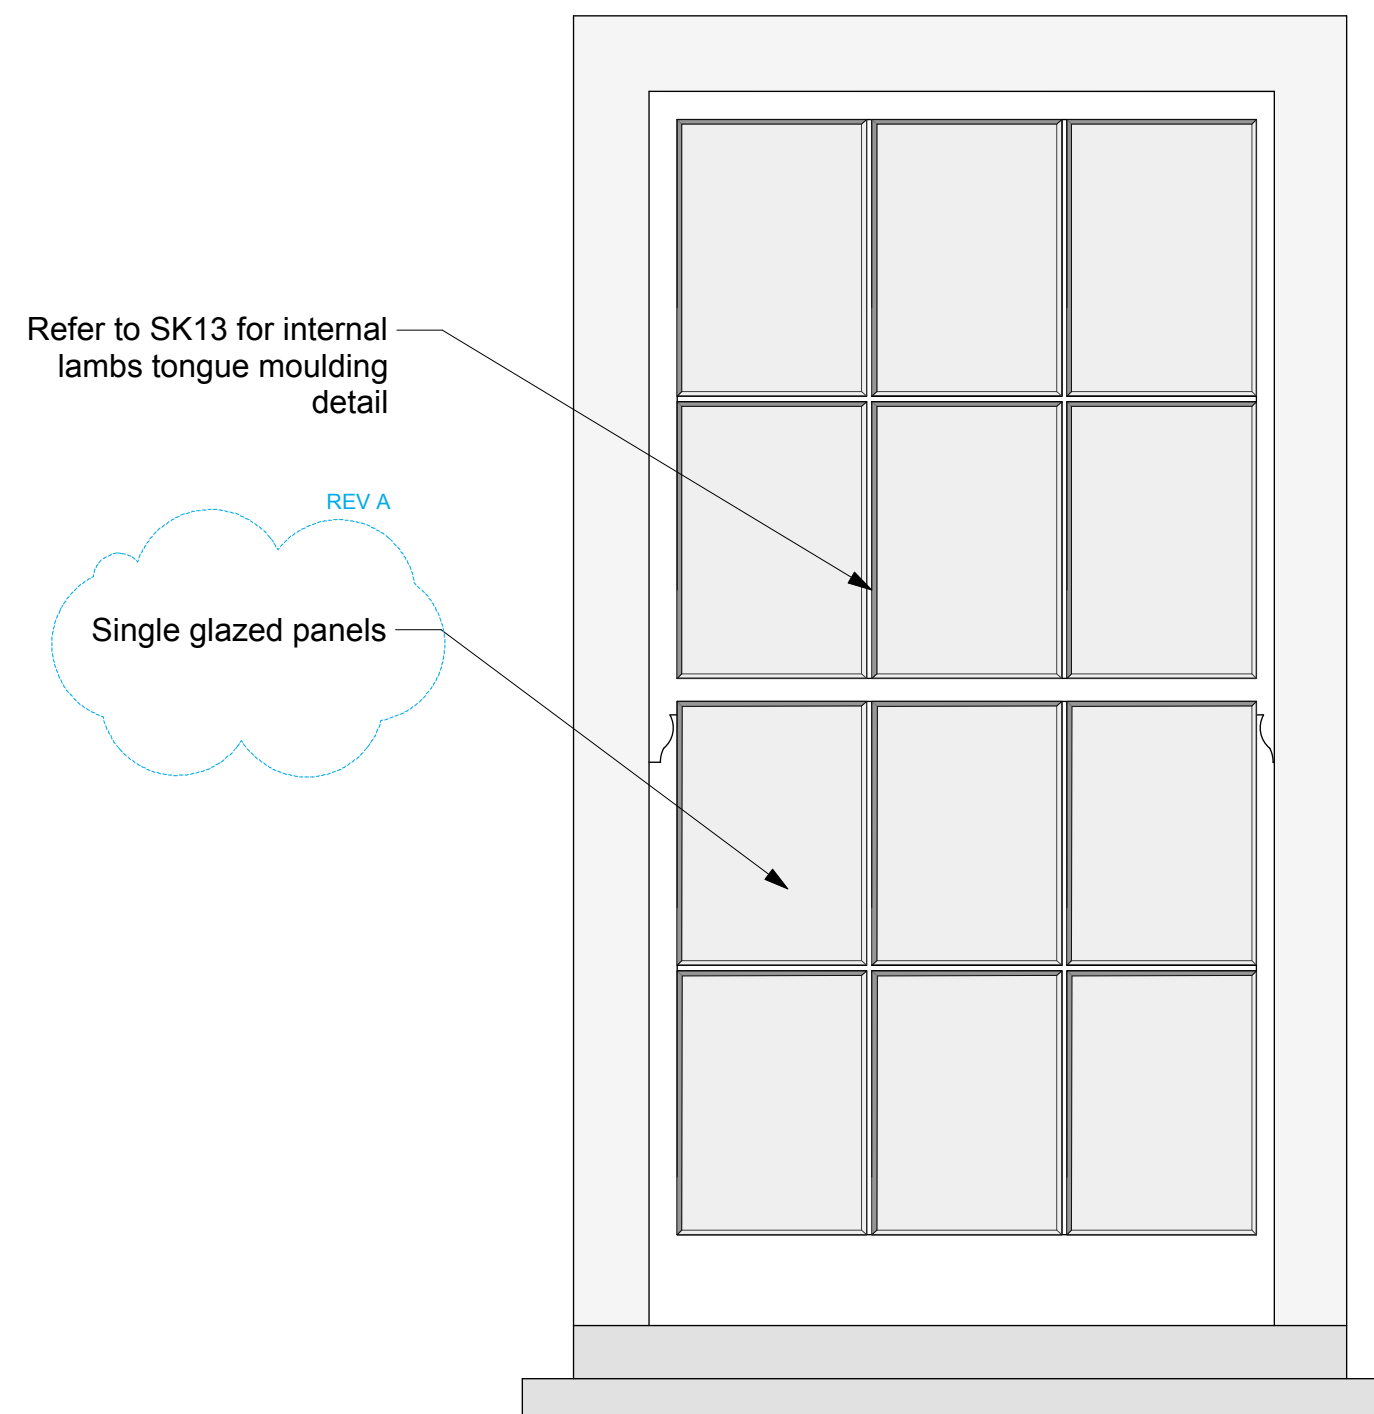

PROPOSED WINDOW 04  
(to first floor landing)

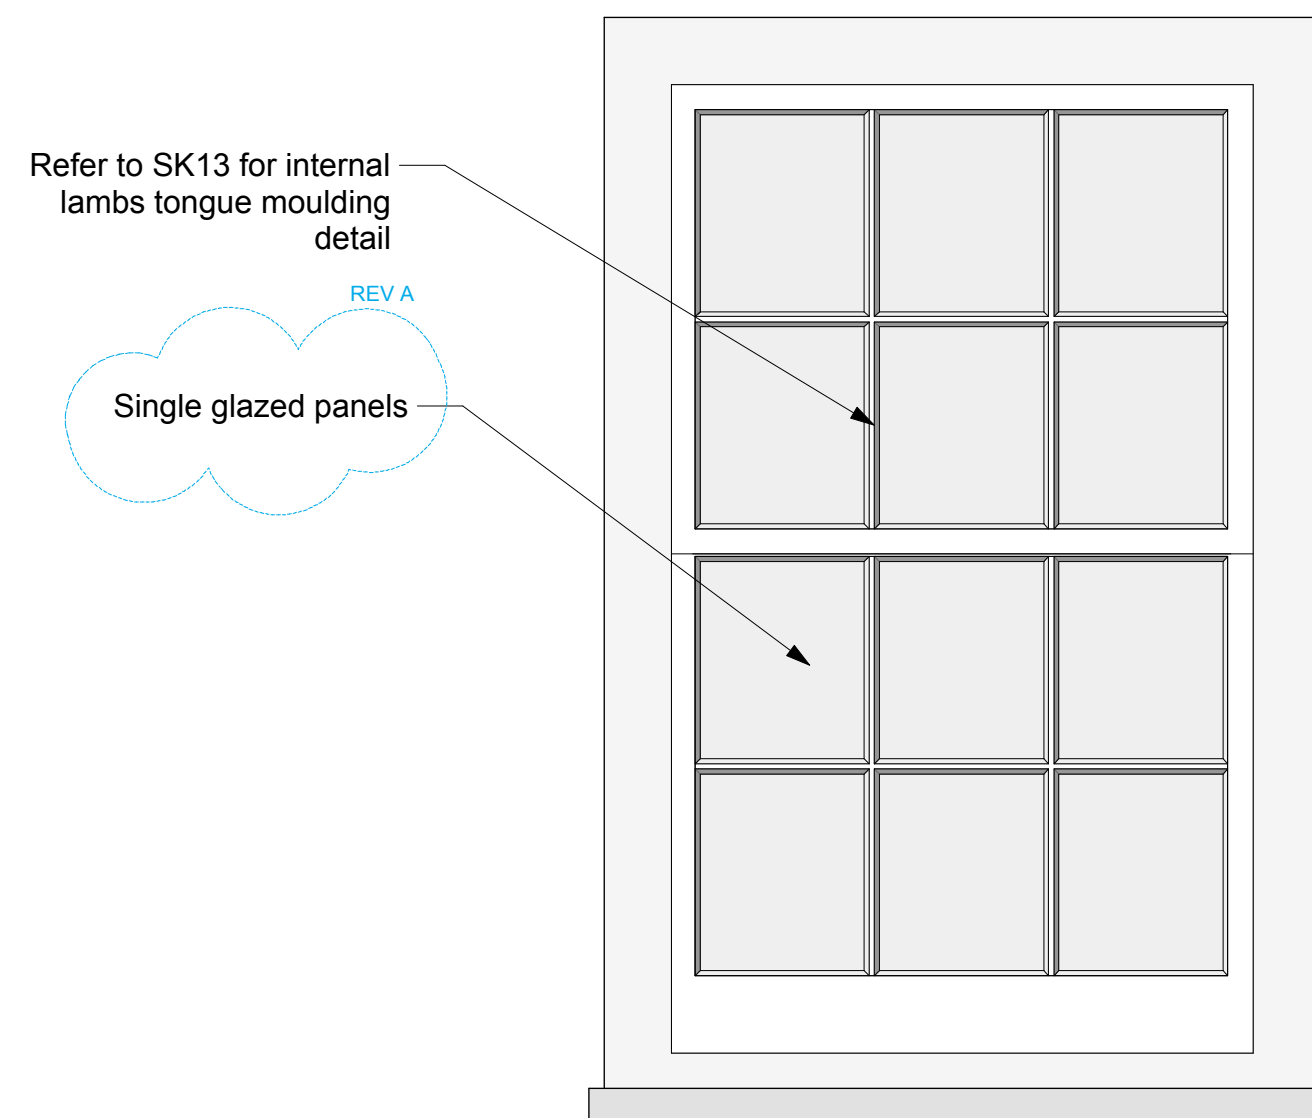

PROPOSED WINDOW 02  
(to proposed snug)

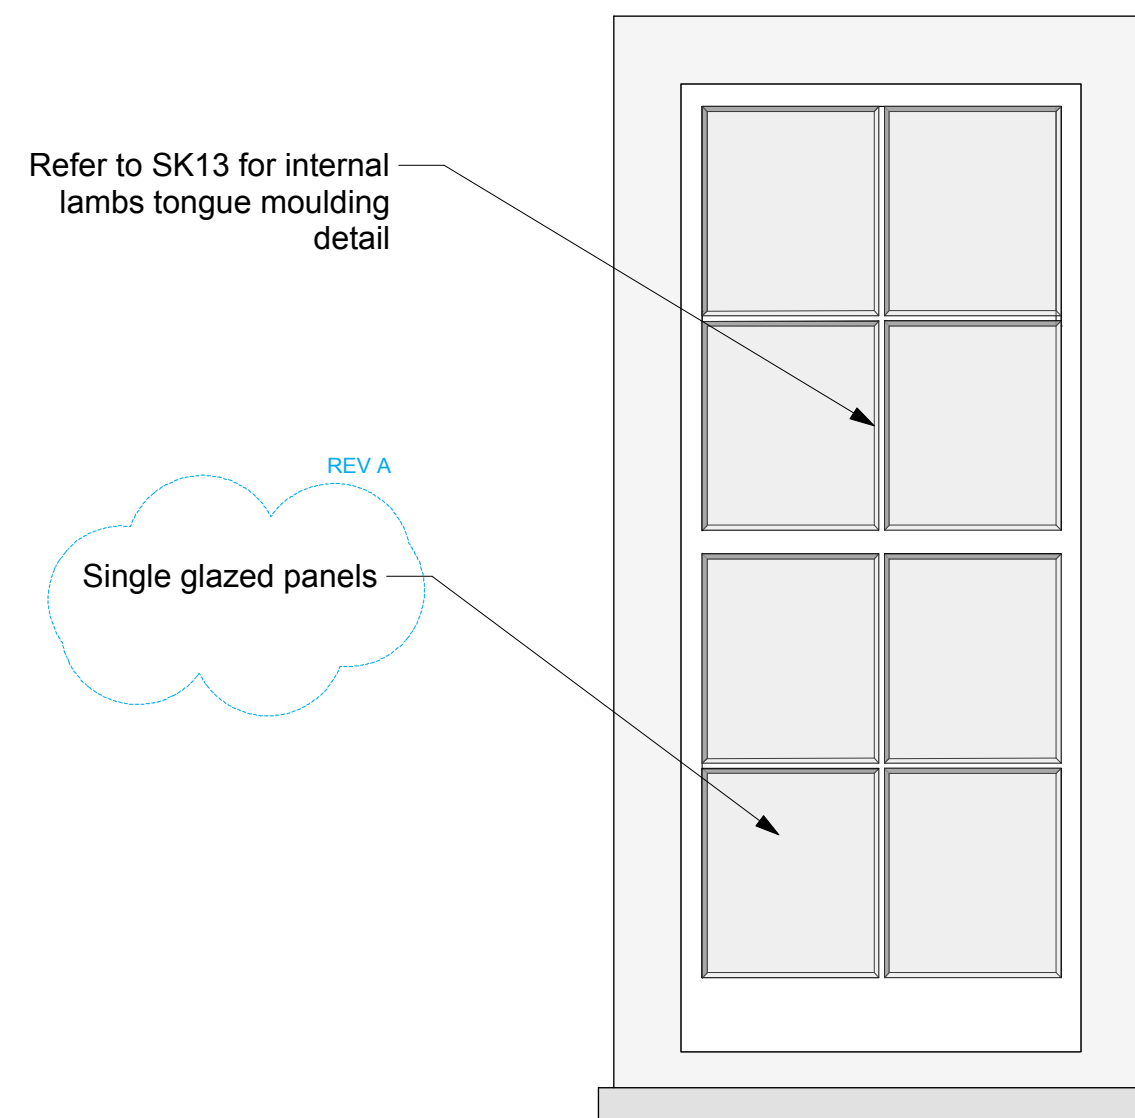

PROPOSED WINDOW 03  
(to proposed stairwell)



Charlton  
Brown  
Architects

Single glazed windows to listed building | 23/01/15 | SI | A

Capo di Monte, Windmill Hill  
New Windows - Details

1249/SK 12 A

The Belvedere 2 Back Lane Hampstead London NW3 1HL  
T 020 7794 1234 E office@charltonbrown.com

Scale 1: 10 @ A2  
This drawing is copyright