



- NOTES:**
- Drawing based upon the formal survey information issued by GREENHATCH Surveys Ltd and dated January 2015
 - Information to read in conjunction with Structural Engineer and MEP Engineer package information
 - All levels indicated as height above Ordnance Survey Datum taken from survey. To be confirmed.
 - All dimensions subject to a tolerance of +/-5mm.




NO.	DATE	REVISIONS

Do not scale from this drawing.
All dimensions to be confirmed on site.
Information contained within this drawing is the sole copyright of EMRYS Architects Ltd and is not to be reproduced without permission.
EMRYS Architects are to be notified immediately of any discrepancies.

EMRYS
 CAP House | 9-12 Long Lane | London | EC1A 9HA
 mail@emrysarchitects.com
 www.emrysarchitects.com T: 020 7726 5060

JOB NO. 1502 CLIENT GMS
 TITLE 259-263 Kentish Town Road NW5
 DWG. NO. EXISTING PLANS BASEMENT PLAN
 DRAWN BY CT DATE 02.03.2015 SCALE 1/100
 CHECKED BY GE STATUS PLANNING REV. NO. PL01
1502-0100-AP-002

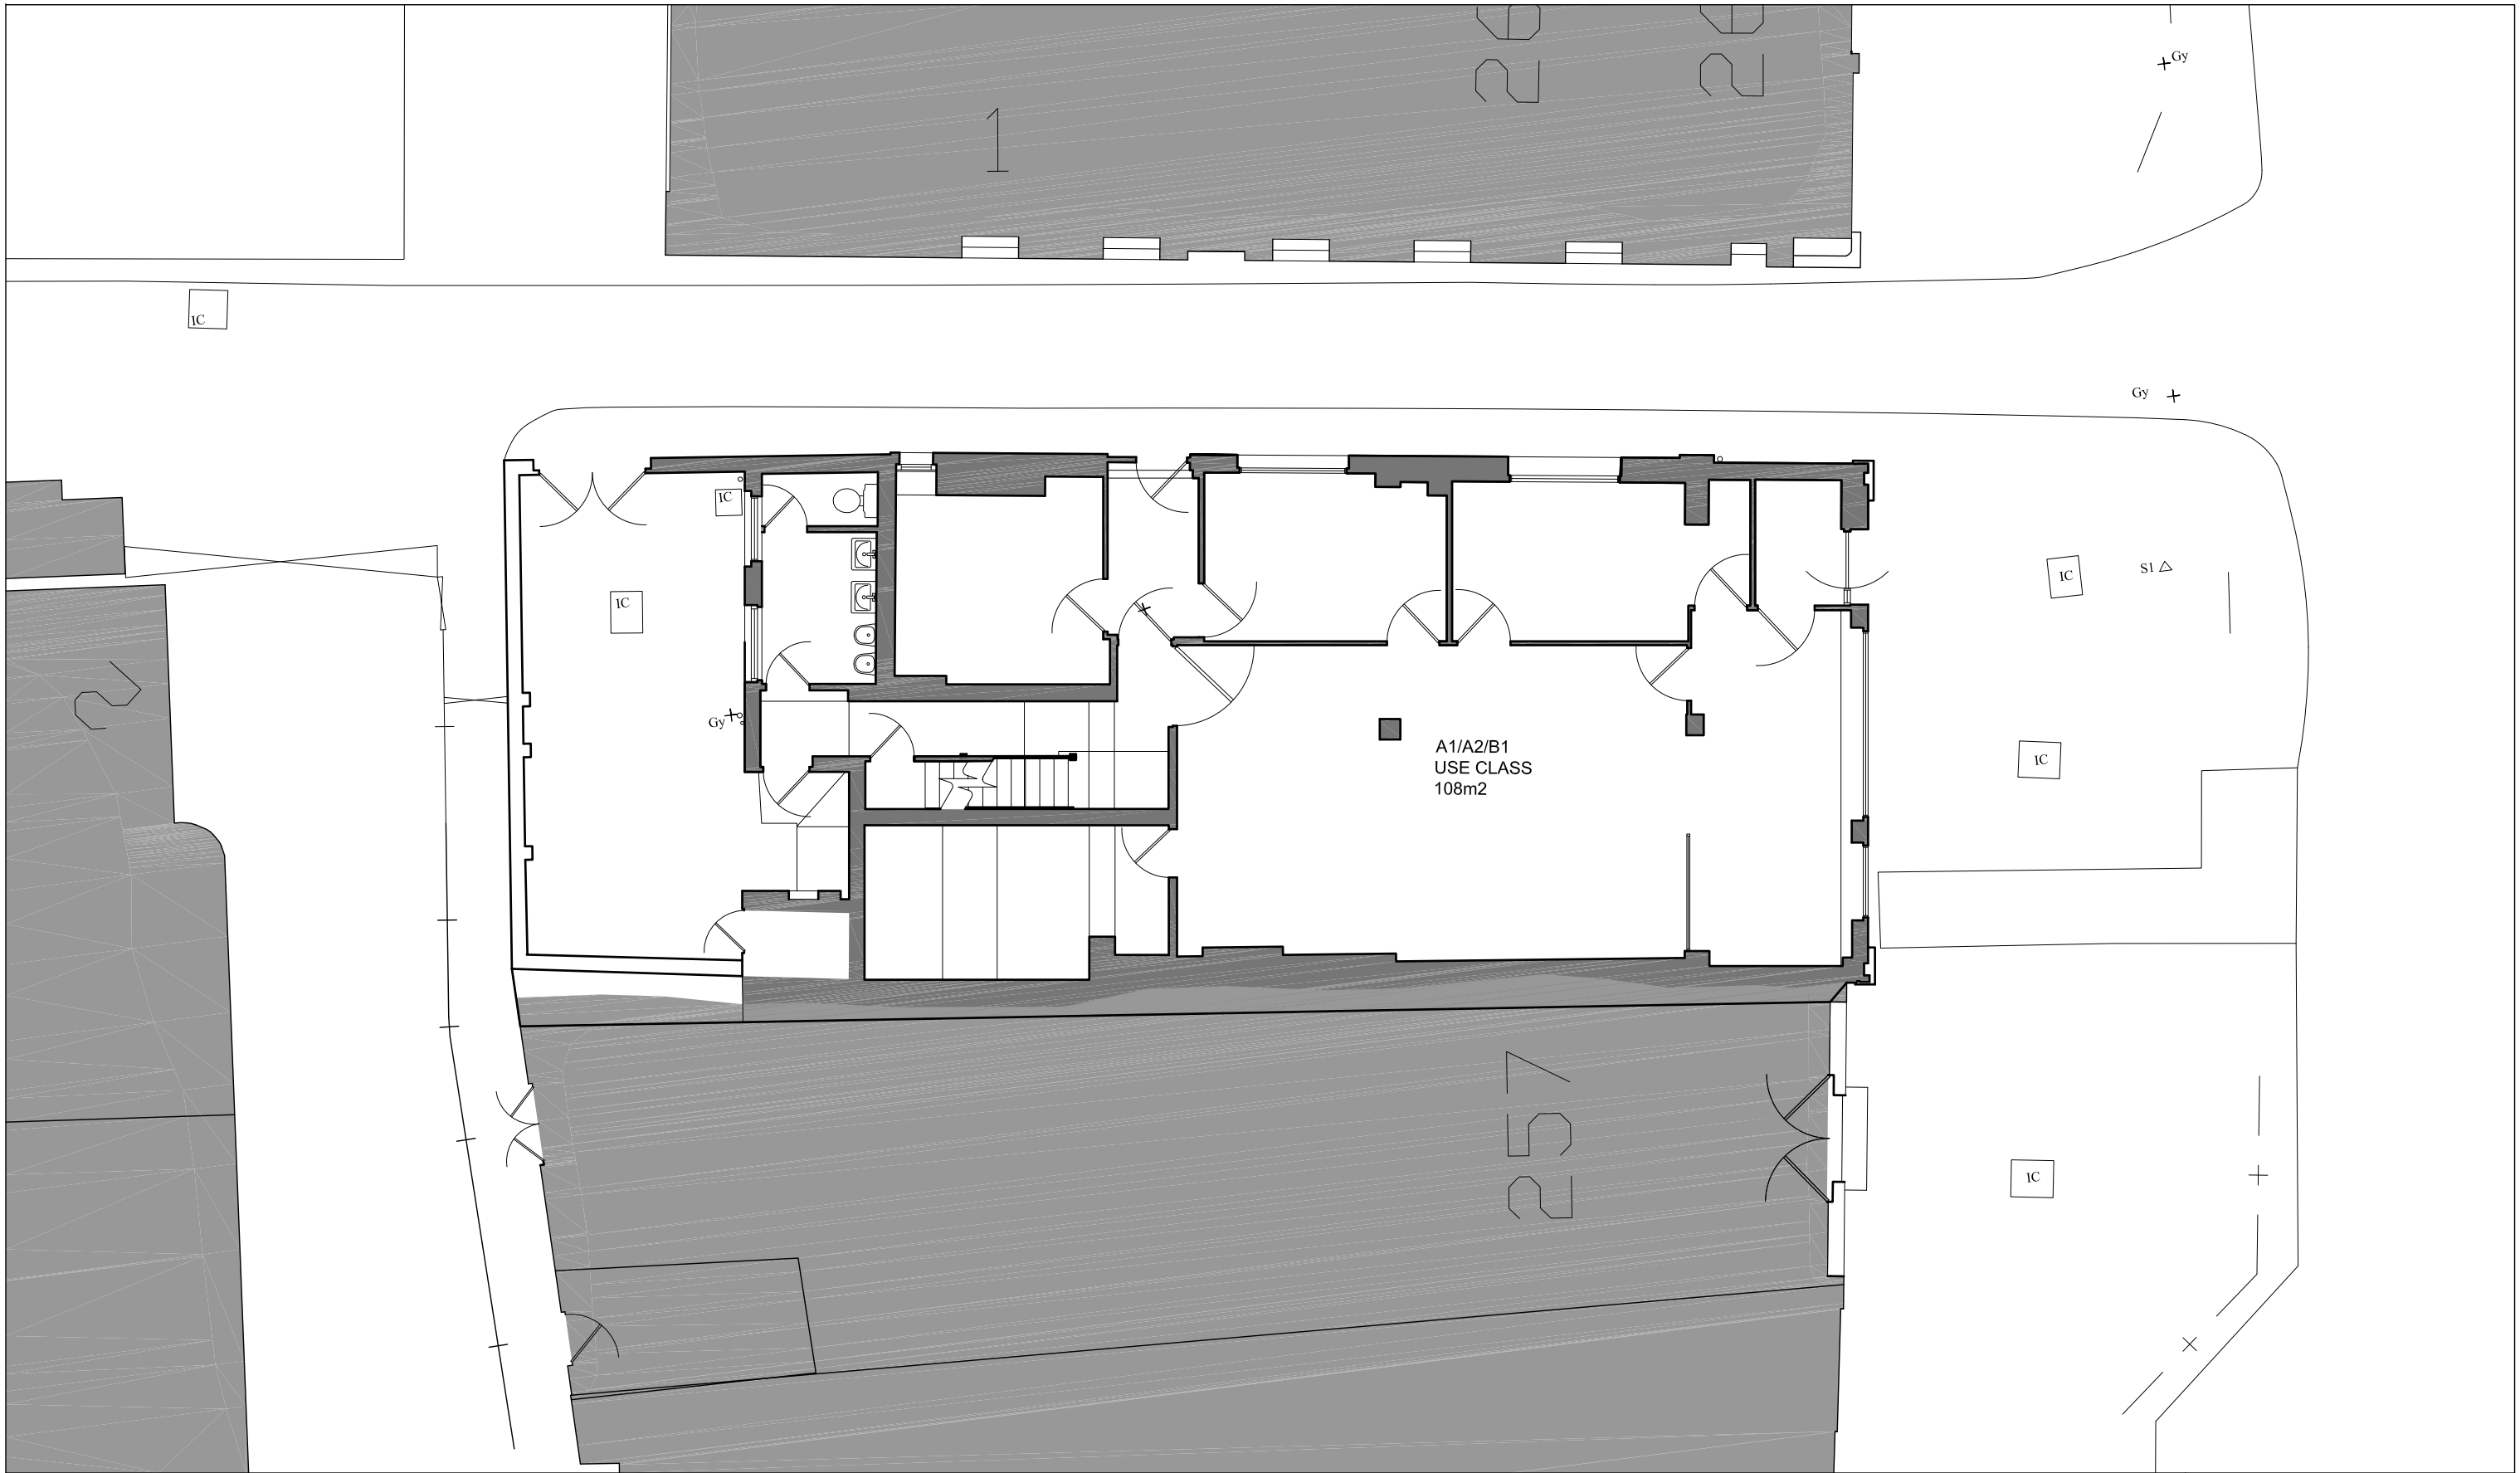

- NOTES:**
- Drawing based upon the formal survey information issued by GREENHATCH Surveys Ltd and dated January 2015
 - Information to read in conjunction with Structural Engineer and MEP Engineer package information
 - All levels indicated as height above Ordnance Survey Datum taken from survey. To be confirmed.
 - All dimensions subject to a tolerance of +/-5mm.




02.03.2015	PL01 PLANNING APPLICATION
DATE	REVISIONS

Do not scale from this drawing
All dimensions to be confirmed on site
Information contained within this drawing is the sole copyright of EMRYS Architects Ltd and is not to be reproduced without permission
EMRYS Architects are to be notified immediately of any discrepancies

EMRYS
CAP House | 9-12 Long Lane | London | EC1A 9HA
mail@emrysarchitects.com
www.emrysarchitects.com


JOB NO.	1502	CLIENT	GMS
TITLE	259-263 Kentish Town Road NW5		
DWG NO.	EXISTING PLANS GROUND FLOOR PLAN		
DRAWN	CT	DATE	02.03.2015
SCALE	1/100		
CHECKED	GE	STATUS	PLANNING
DWG NO.	1502-0100-AP-003		
REV	PL01		

T: 020 7726 5060

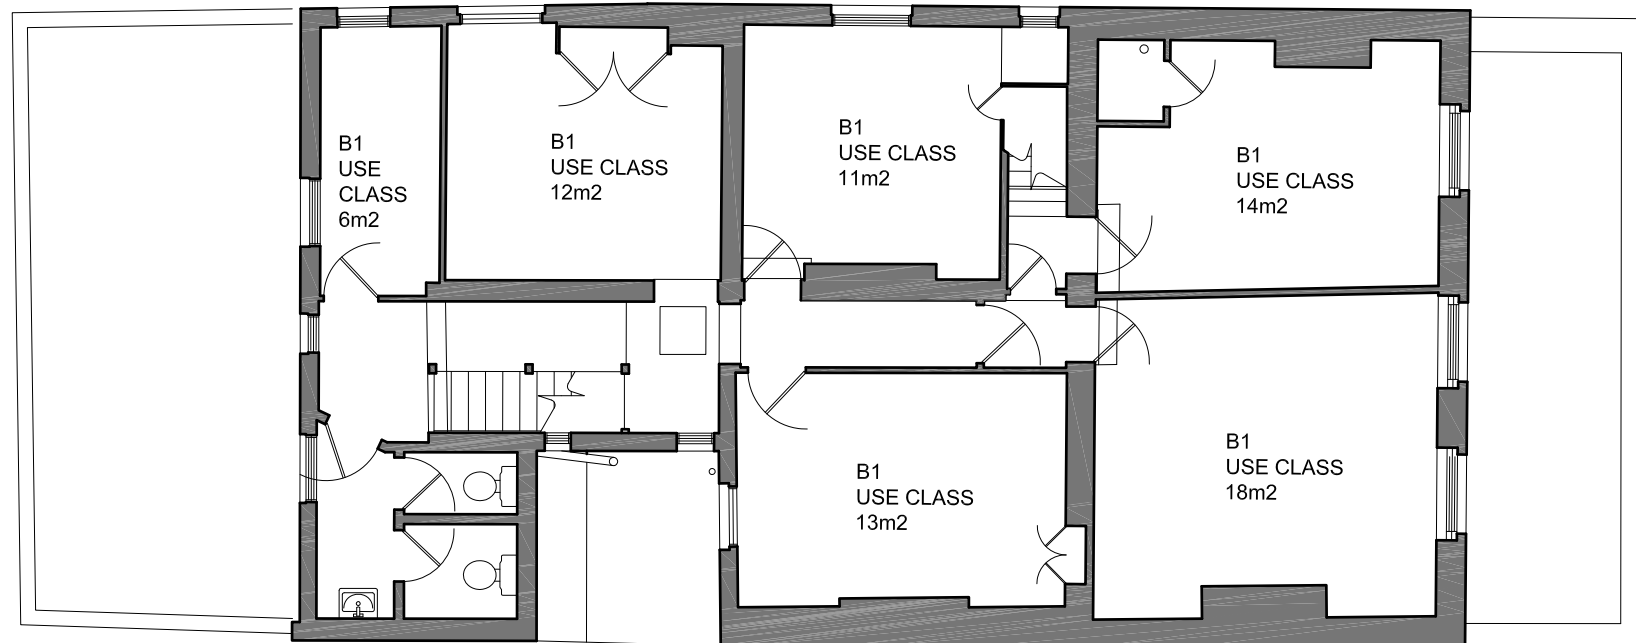

NOTES:

- Drawing based upon the formal survey information issued by GREENHATCH Surveys Ltd and dated January 2015
- Information to read in conjunction with Structural Engineer and MEP Engineer package information
- All levels indicated as height above Ordnance Survey Datum taken from survey. To be confirmed.
- All dimensions subject to a tolerance of +/-5mm.

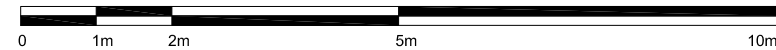

DATE	REVISIONS
02.03.2015	PL01 PLANNING APPLICATION

Do not scale from this drawing
All dimensions to be confirmed on site
Information contained within this drawing is the sole copyright of EMRY'S Architects Ltd and is not to be reproduced without permission
EMRY'S Architects are to be notified immediately of any discrepancies


EMRY'S
 CAP House | 9-12 Long Lane | London | EC1A 9HA
 mail@emrysarchitects.com
 www.emrysarchitects.com T: 020 7726 5060

JOB NO.	1502	CLIENT	GMS
TITLE	259-263 Kentish Town Road NW5		
DWG NO.	EXISTING PLANS FIRST FLOOR PLAN		
DRAWN	CT	DATE	02.03.2015
SCALE	1/100		REVISION
CHECKED	GE	STATUS	PLANNING
DWG NO.	1502-0100-AP-004		
REV	PL01		



NOTES:

- Drawing based upon the formal survey information issued by GREENHATCH Surveys Ltd and dated January 2015
- Information to read in conjunction with Structural Engineer and MEP Engineer package information
- All levels indicated as height above Ordnance Survey Datum taken from survey. To be confirmed.
- All dimensions subject to a tolerance of +/-5mm.

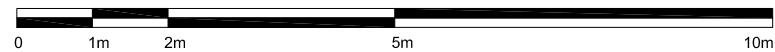

NO.	DATE	REVISIONS
02.03.2015	PL01	PLANNING APPLICATION

Do not scale from this drawing
All dimensions to be confirmed on site
Information contained within this drawing is the sole copyright of EMRYS Architects Ltd and is not to be reproduced without permission
EMRYS Architects are to be notified immediately of any discrepancies



EMRYS
CAP House | 9-12 Long Lane | London | EC1A 9HA
mail@emrysarchitects.com
www.emrysarchitects.com T: 020 7726 5060

DRAWING NO.	1502	CLIENT	GMS
TITLE	259-263 Kentish Town Road NW5		
DWG. NO.	EXISTING PLANS SECOND FLOOR PLAN		
DRAWN	CT	DATE	02.03.2015
CHECKED	GE	STATUS	PLANNING
SCALE	1/100	REV.	PL01
DWG. NO.	1502-0100-AP-005		



NOTES:

- Drawing based upon the formal survey information issued by GREENHATCH Surveys Ltd and dated January 2015
- Information to read in conjunction with Structural Engineer and MEP Engineer package information
- All levels indicated as height above Ordnance Survey Datum taken from survey. To be confirmed.
- All dimensions subject to a tolerance of +/-5mm.

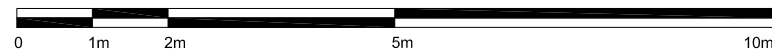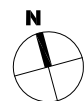

DATE	REVISIONS
02.03.2015	PL01 PLANNING APPLICATION

Do not scale from this drawing. All dimensions to be confirmed on site. Information contained within this drawing is the sole copyright of EMRYS Architects Ltd and is not to be reproduced without permission. EMRYS Architects are to be notified immediately of any discrepancies.


EMRYS
 CAP House | 9-12 Long Lane | London | EC1A 9HA
 mail@emrysarchitects.com
 www.emrysarchitects.com T: 020 7726 5060

JOB NO.	1502	CLIENT	GMS
TITLE	259-263 Kentish Town Road NW5		
DWG NO.	EXISTING PLANS LOFT PLAN		
DRAWN	CT	DATE	02.03.2015
CHECKED	GE	STATUS	PLANNING
SCALE	1/100	REV	PL01
DWG NO.	1502-0100-AP-006		



NOTES:

- Drawing based upon the formal survey information issued by GREENHATCH Surveys Ltd and dated January 2015.
- Information to read in conjunction with Structural Engineer and MEP Engineer package information.
- All levels indicated as height above Ordnance Survey Datum taken from survey. To be confirmed.
- All dimensions subject to a tolerance of +/-5mm.

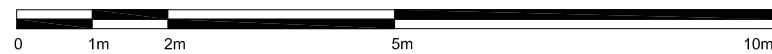

DATE	REVISIONS
02.03.2015	PL01 PLANNING APPLICATION

Do not scale from this drawing.
All dimensions to be confirmed on site.
Information contained within this drawing is the sole copyright of EMRY'S Architects Ltd and is not to be reproduced without permission.
EMRY'S Architects are to be notified immediately of any discrepancies.

EMRY'S
 CAP House | 9-12 Long Lane | London | EC1A 9HA
 mail@emrysarchitects.com
 www.emrysarchitects.com T : 020 7726 5060

JOB NO.	1502	CLIENT	GMS
TITLE	259-263 Kentish Town Road NW5		
DWG	EXISTING PLANS ROOF PLAN		
DRAWN	CT	DATE	02.03.2015
CHECKED	GE	STATUS	PLANNING
SCALE	1/100	REV	PL01
1502-0100-AP-007			

