


- Drawing based upon the formal survey information issued by GREENHATCH Surveys Ltd and dated January 2015
- Information to read in conjunction with Structural Engineer and MEP Engineer package information
- All levels indicated as height above Ordnance Survey Datum taken from survey. To be confirmed.
- All dimensions subject to a tolerance of  $\pm 5\text{mm}$ .

Do not scale from this drawing  
All dimensions to be confirmed on site  
Information contained within this drawing is the sole copyright of EMRY  
Architects Ltd and is not to be reproduced without permission  
EMRY Architects are to be notified immediately of any discrepancies

**EMRYS**  
CAP House | 9-12 Long Lane | London | EC1A 9HA  
mail@emrysarchitects.com  
www.emrysarchitects.com T: 020 7726 5060

JOB NO.	1502	CLIENT	GMS
TITLE	259-263 Kentish Town Road NW5		
DWG	PROPOSED ELEVATIONS FRONT ELEVATION		
DRAWN	CT	DATE	02.03.2015
		SCALE @ 1/100	
CHECKED	GE	STATUS	PLANNING
		TYPE	PL01
DWG NO.	1502-0400-AP-00		

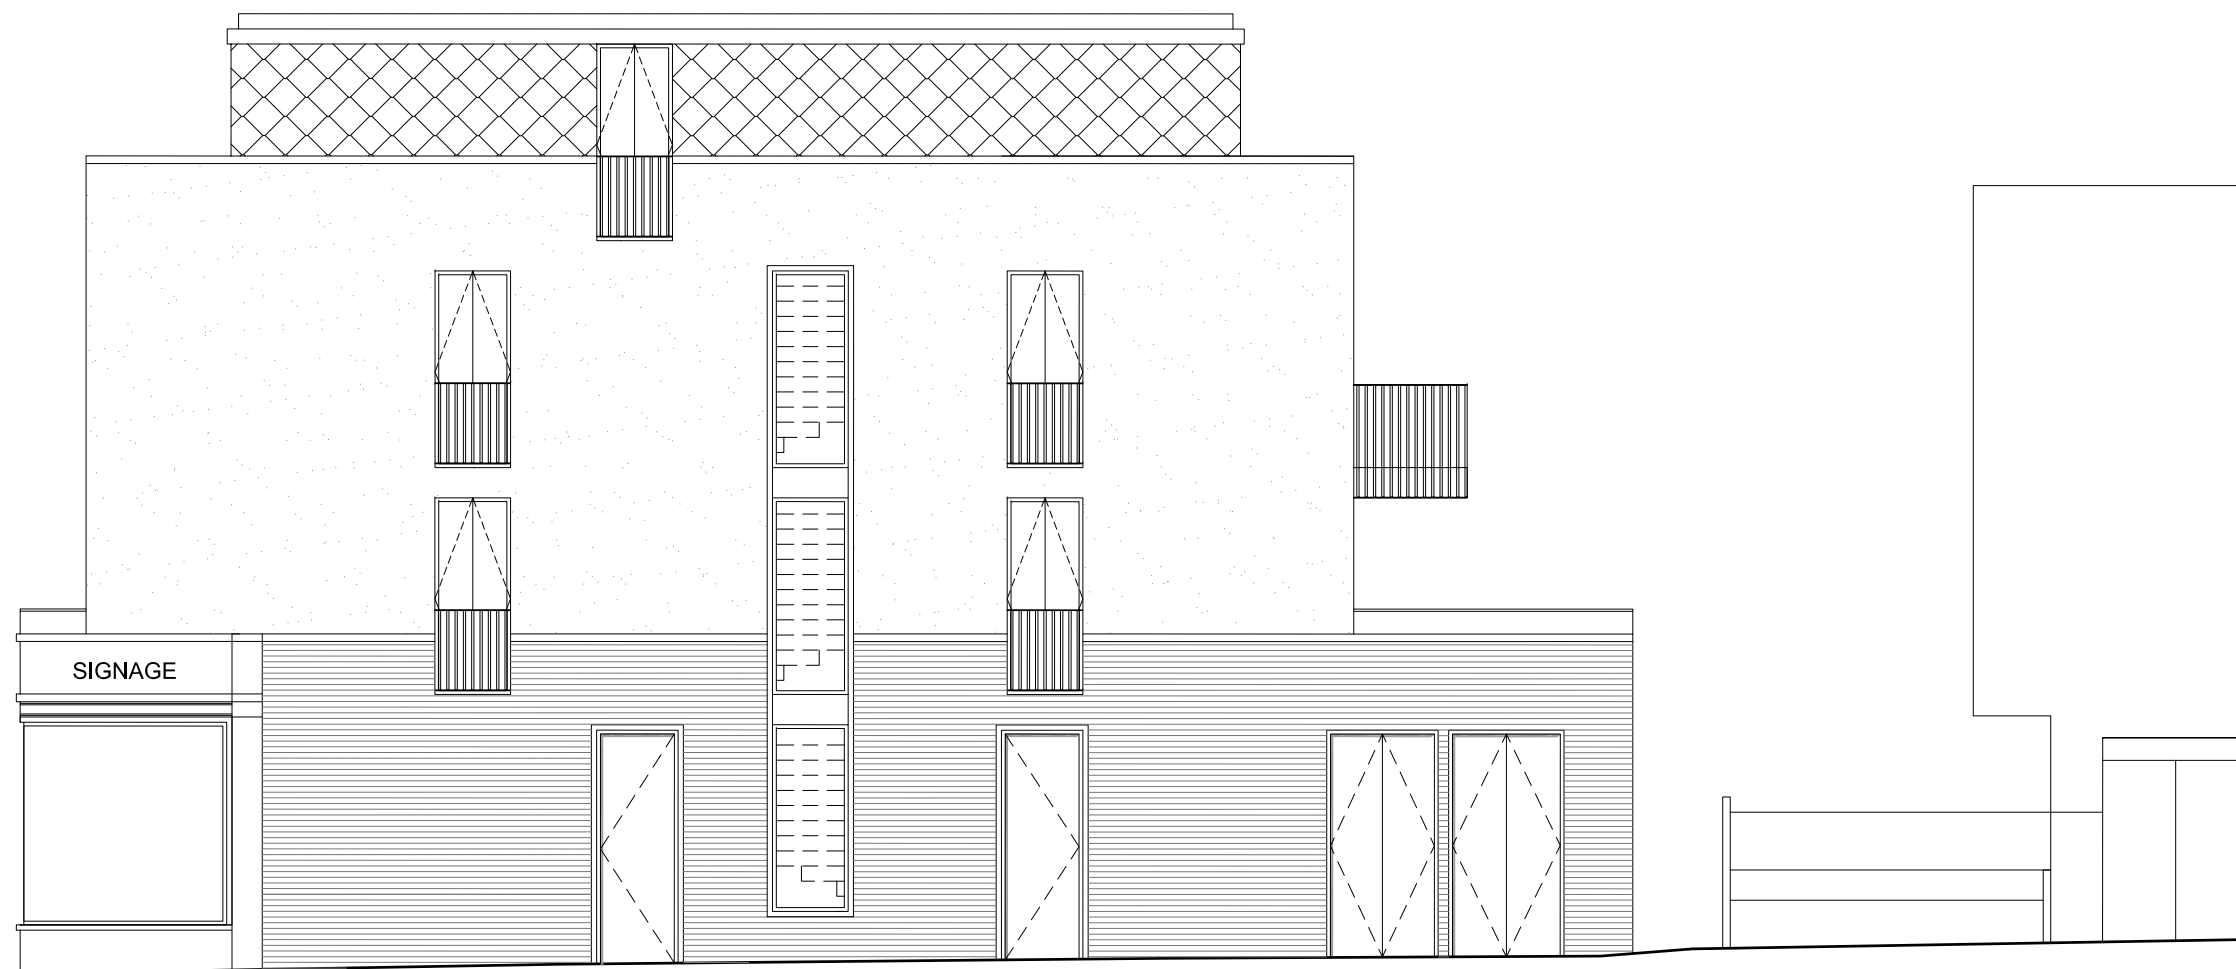

## SIGNAGE

NOTES:


- Drawing based upon the formal survey information issued by GREENHATCH Surveys Ltd and dated January 2015
- Information to read in conjunction with Structural Engineer and MEP Engineer package information
- All levels indicated as height above Ordnance Survey Datum taken from survey. To be confirmed.
- All dimensions subject to a tolerance of +/-5mm.

[illegible]

Do not scale from this drawing  
All dimensions to be confirmed on site  
Information contained within this drawing is the sole copyright of EMRY'S Architects Ltd and is not to be reproduced without permission  
EMRY'S Architects are to be notified immediately of any discrepancies

**EMRYS**  
CAP House | 9-12 Long Lane | London | EC1A 9HA  
mail@emrysarchitects.com  
www.emrysarchitects.com T : 020 7726 5060

APR 1981	1502	CURRENT CLIENT	GMS
TITLE	259-263 Kentish Town Road NW5		
DWG	PROPOSED ELEVATIONS CROWN LANE ELEVATION		
OWNER	CT	DATE	02.03.2015
		SCALE	1/100
ENGINEER	GE	STATUS	PLANNING
		REV.	PL01
FORM NO.	1502-0400-AP-002		

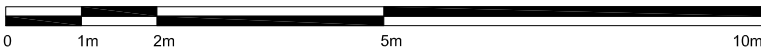

- Do not scale from this drawing  
All dimensions to be confirmed on site  
Information contained within this drawing is the sole copyright of EMRYS  
Architects Ltd and is not to be reproduced without permission  
EMRYS Architects are to be notified immediately of any discrepancies

**EMRYS**  
CAP House | 9-12 Long Lane | London | EC1A 9HA  
mail@emrysarchitects.com  
www.emrysarchitects.com T: 020 7726 5060

JOB NO	1502	CASE REF	GMS
TITLE	259-263 Kentish Town Road NW5		
DWG	PROPOSED ELEVATIONS REAR ELEVATION		
DRAWN	CT	DATE	02.03.2015
			SCALE @ 1/100
CHECKED	GE	STATUS	PLANNING
		REV	PL01
WORK NO	1502-0400-AP-003		