



**BIN STORE DOOR SECTION DETAILS**

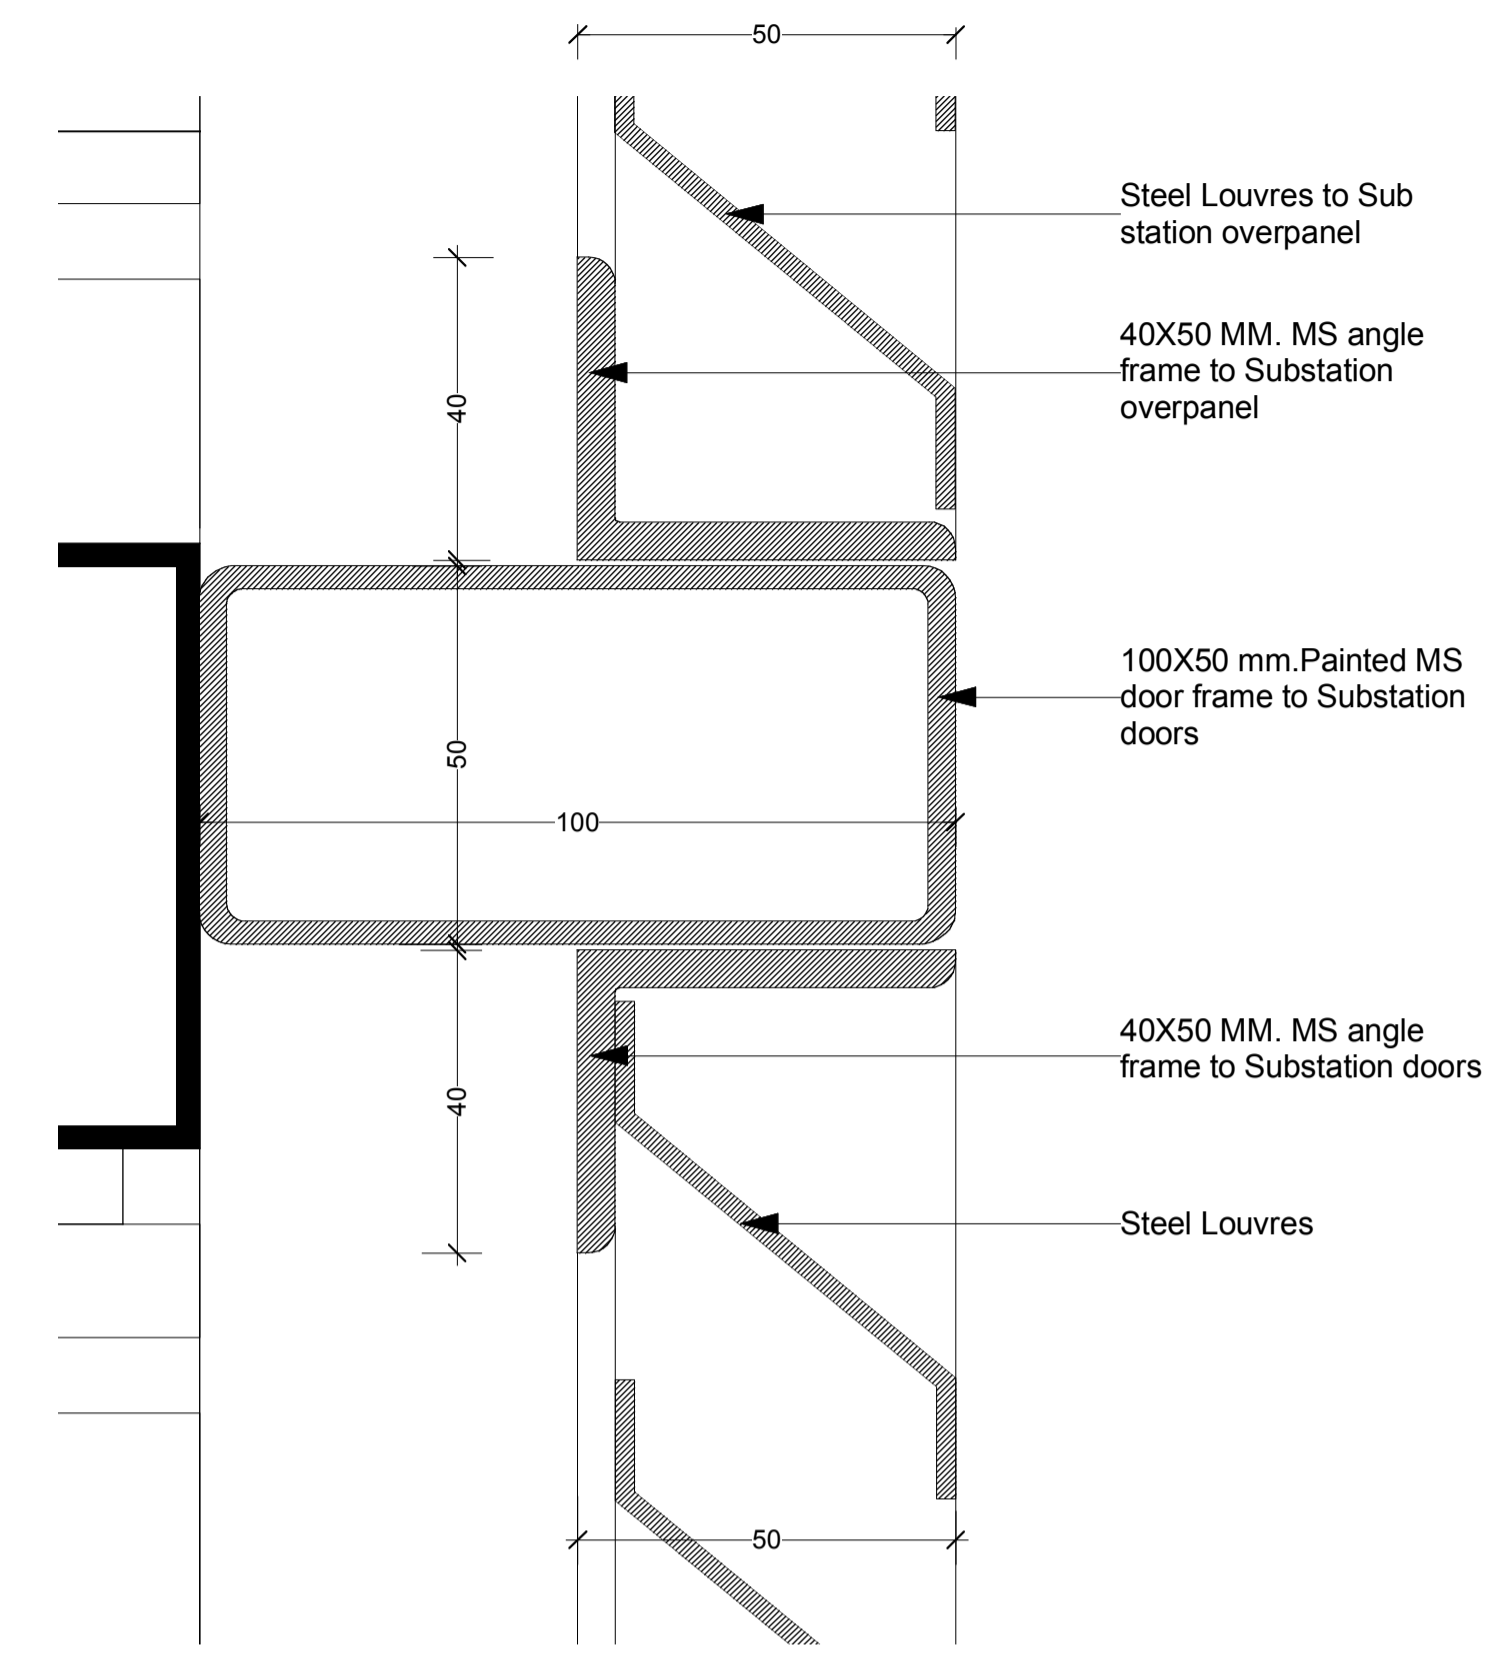

**SUB-STATION**

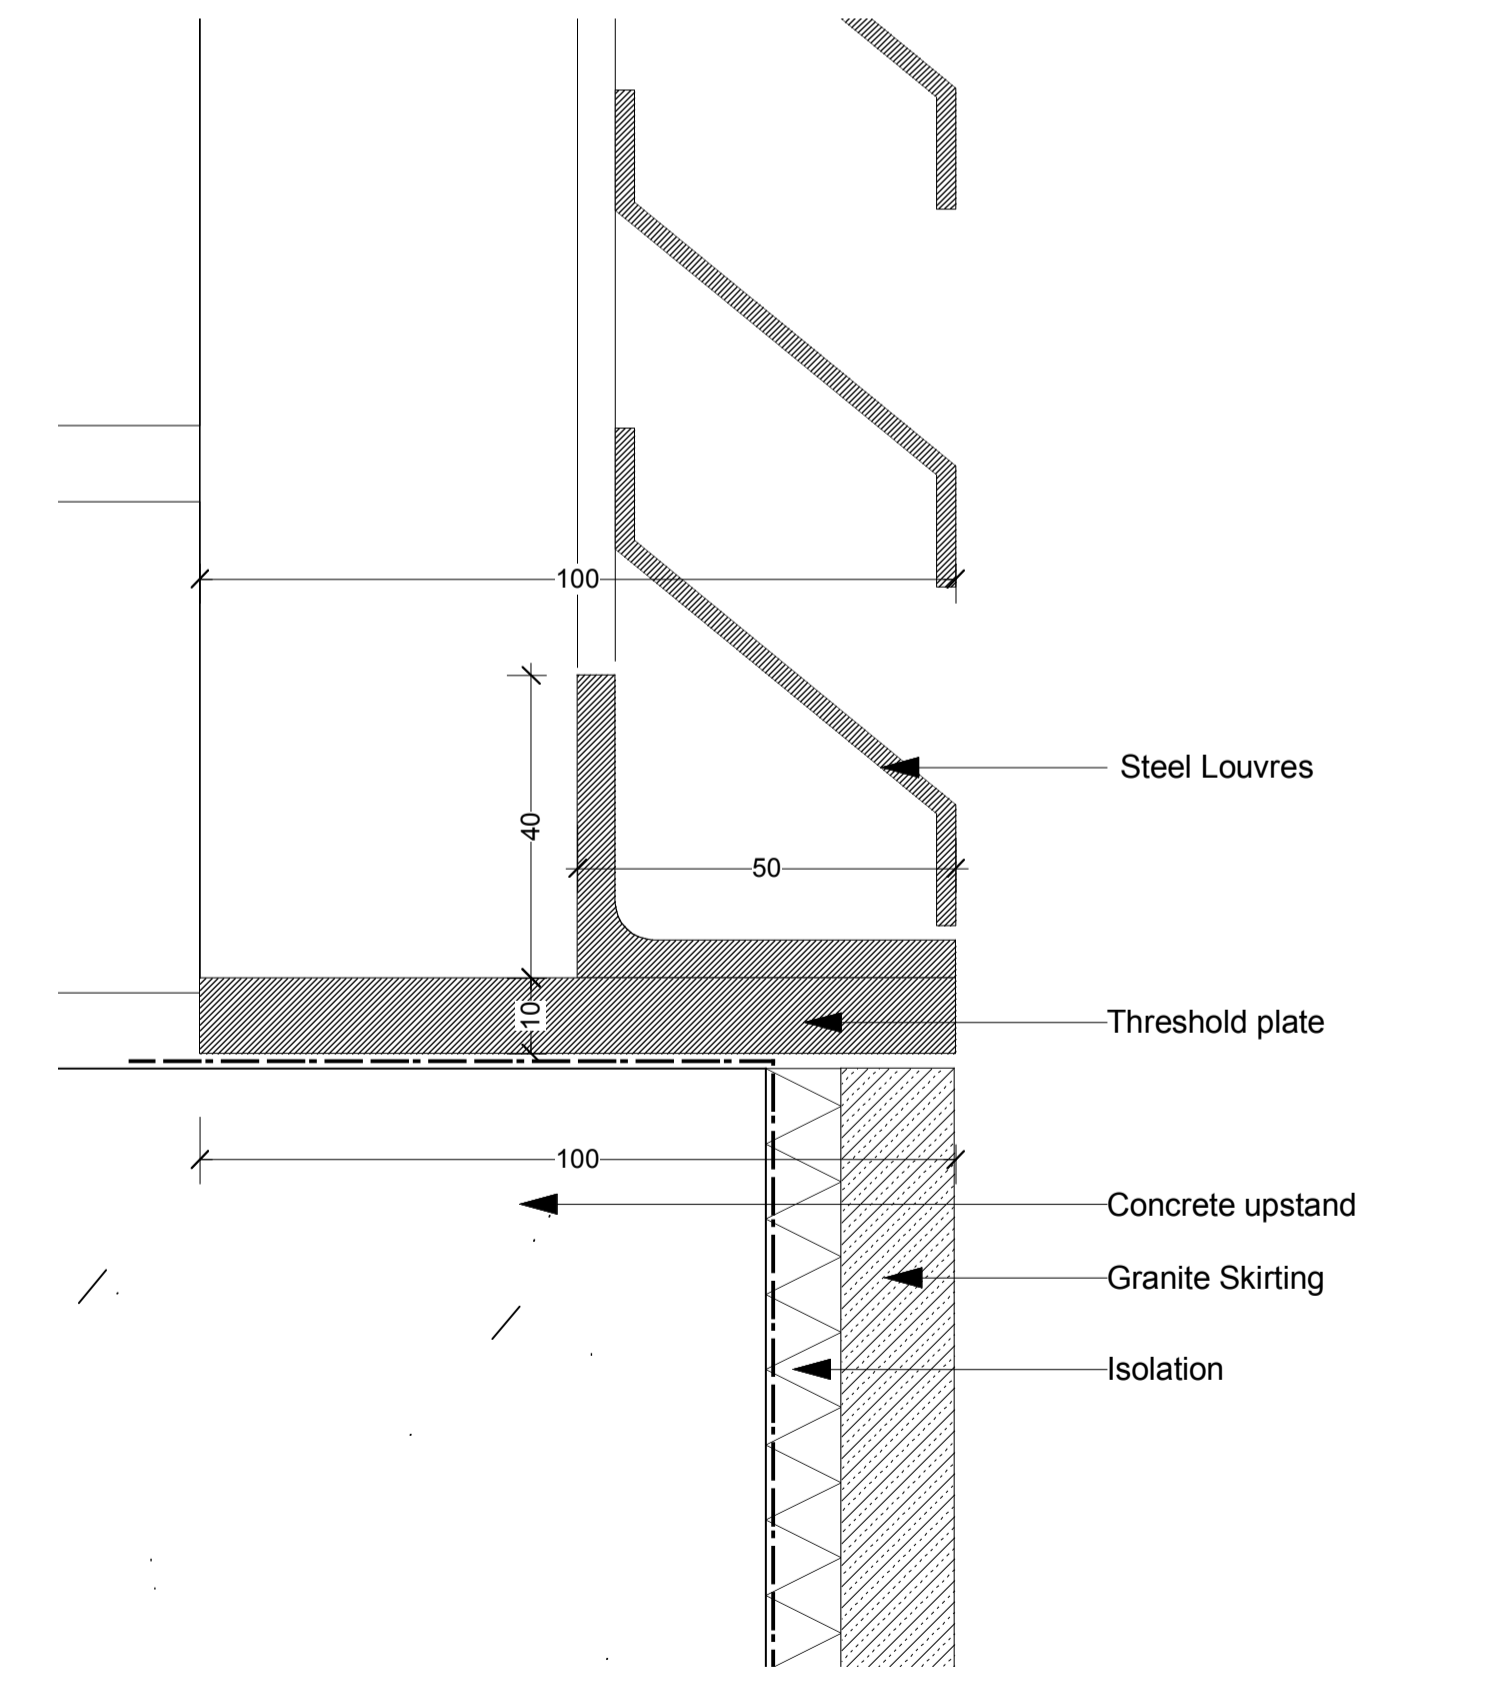

**SUB STATION DOOR SECTION DETAILS**

**GENERAL NOTES**  
 Drawing to be read in conjunction with all information by architects, structural engineer & service consultants.  
 The contractor is not to scale from this drawing. All written dimensions to be checked on site before work commences. Discrepancies, where identified, must be reported to the architect immediately.  
 This drawing is the property of Latitude Architects and Designers and must not be reproduced or disclosed to any unauthorised person either wholly or in part without written consent.

ALL DIMENSIONS GIVEN ARE INDICATIVE AND MUST BE CONFIRMED ON SITE BY THE SUB-CONTRACTOR.

Issue	Chkd	Drawn	Date	Description
B		AV	25/03/2015	Issued to Camden for approval of changes subsequent to UKPN comments on Sub-Station
A	DOR	AV	16/02/2014	Issued to discharge planning condition

Status	Job No.	Drwg No.	Issue
CONSTRUCTION	0706	[31.1]33	B

Drawing Scale\_1:1@A1 Scale\_1:2@A3  
**DOOR SECTION DETAILS**  
**REFUSE STORE AND SUBSTATION**  
 Project  
**THE LIGHTHOUSE BLOCK**  
**LONDON WC1X**