



SECTION AA

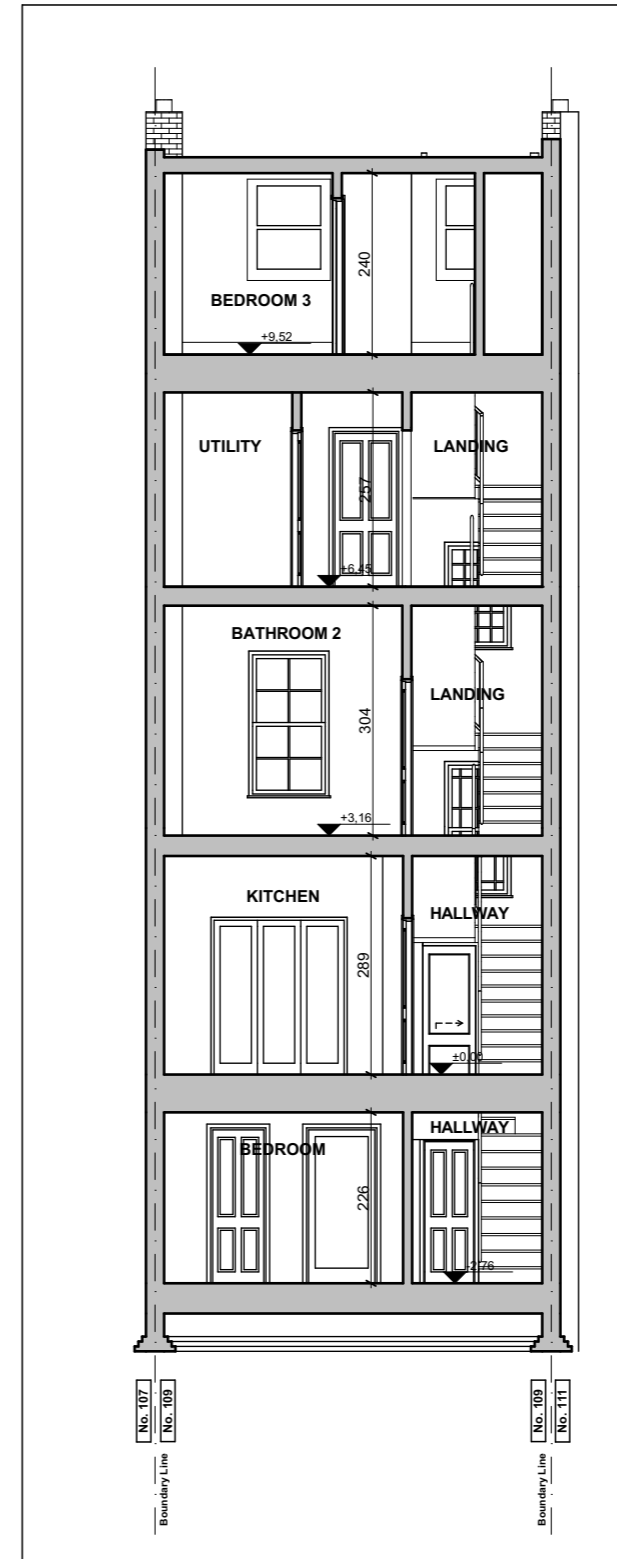

SECTION BB

SCALE

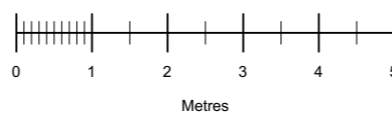

REVISION HISTORY	CODE	DATE

SIMPLY LOFT

36-38 OLD DEVONSHIRE ROAD,
BALHAM, LONDON SW12 9RB
t: 020 86733380
e: architecture@buildlondon.com
www.buildlondon.com

Client
BRONWEN JENKINS

Job Title
MANSARD LOFT CONVERSION

109 ALBERT STREET, LONDON, NW1 7NB

Drawing Title
SECTION AA AND BB PROPOSED

Drawn by	Date	Checked by	Date
PL	FEB' 2015	OM	FEB' 2015

Scale	Drawing Status
1:100@A3	PLANNING

Drawing number	Revision
14104-PLN-08	0