


NOTES

All dimensions and levels to be checked by Contractor and verified before work commences; dimensions must be not be scaled from this drawing.
Copyright reserved.

EC REGULATIONS - GENERAL NOTE

Where reference is made on this drawing to British Standards or to specific manufacturer's products or trade names, this is intended to indicate a minimum acceptable standard or performance level. Materials and workmanship shall conform to equivalent European Standard may be used and supporting evidence shall be produced at tender stage to confirm fitness for purpose.

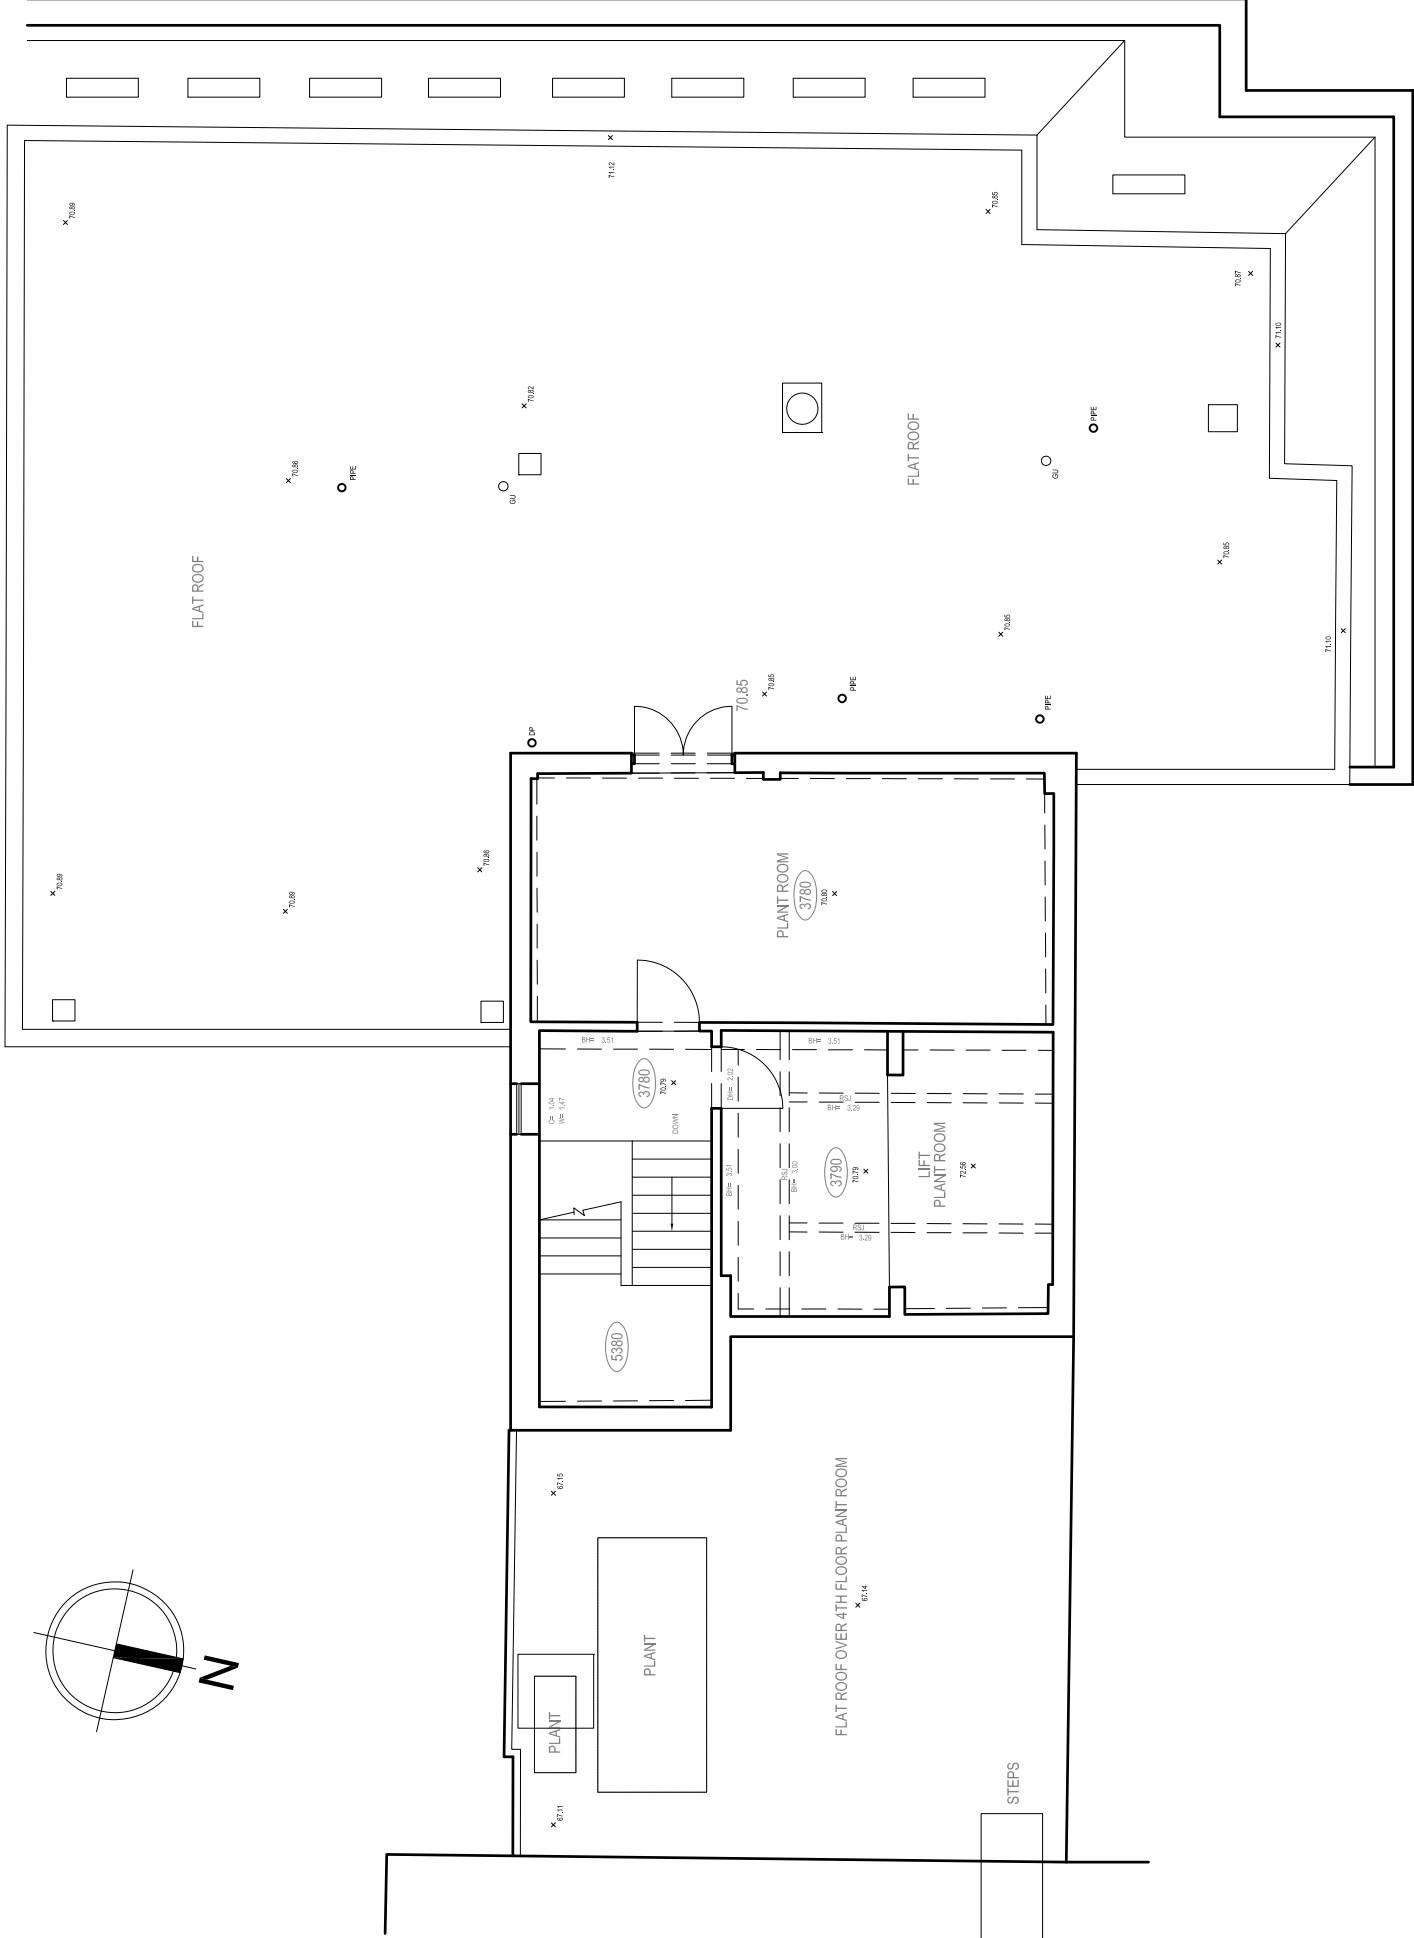

PLANNING ISSUE

ESTEL PROPERTY INVESTMENTS No.3 LTD

One Bridge Wharf
London N1 9JU
Tel: 020 7636 6833



Thereways House
36 George Street, Oxford OX1 2BJ
Tel: 01865 200 600

e-mail: info@jmd-surveyors.co.uk
www.jmd-surveyors.co.uk
Project

40-42 HATTON GARDENS
LONDON
EC1N 8EB

Drawing

EXISTING
SIXTH FLOOR
GENERAL ARRANGMENT PLAN

Scale:	Date:	Drawn By:	Checked By:
1:100@A3	MARCH 2015	GAW	DMC/TB
Job No:	Dwg No:	Rev'n	
7383	EX-08	.	.
			A3